

Proposed Floor Plan, Roof Plan and Elevations

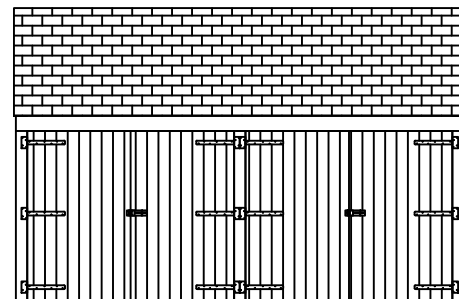
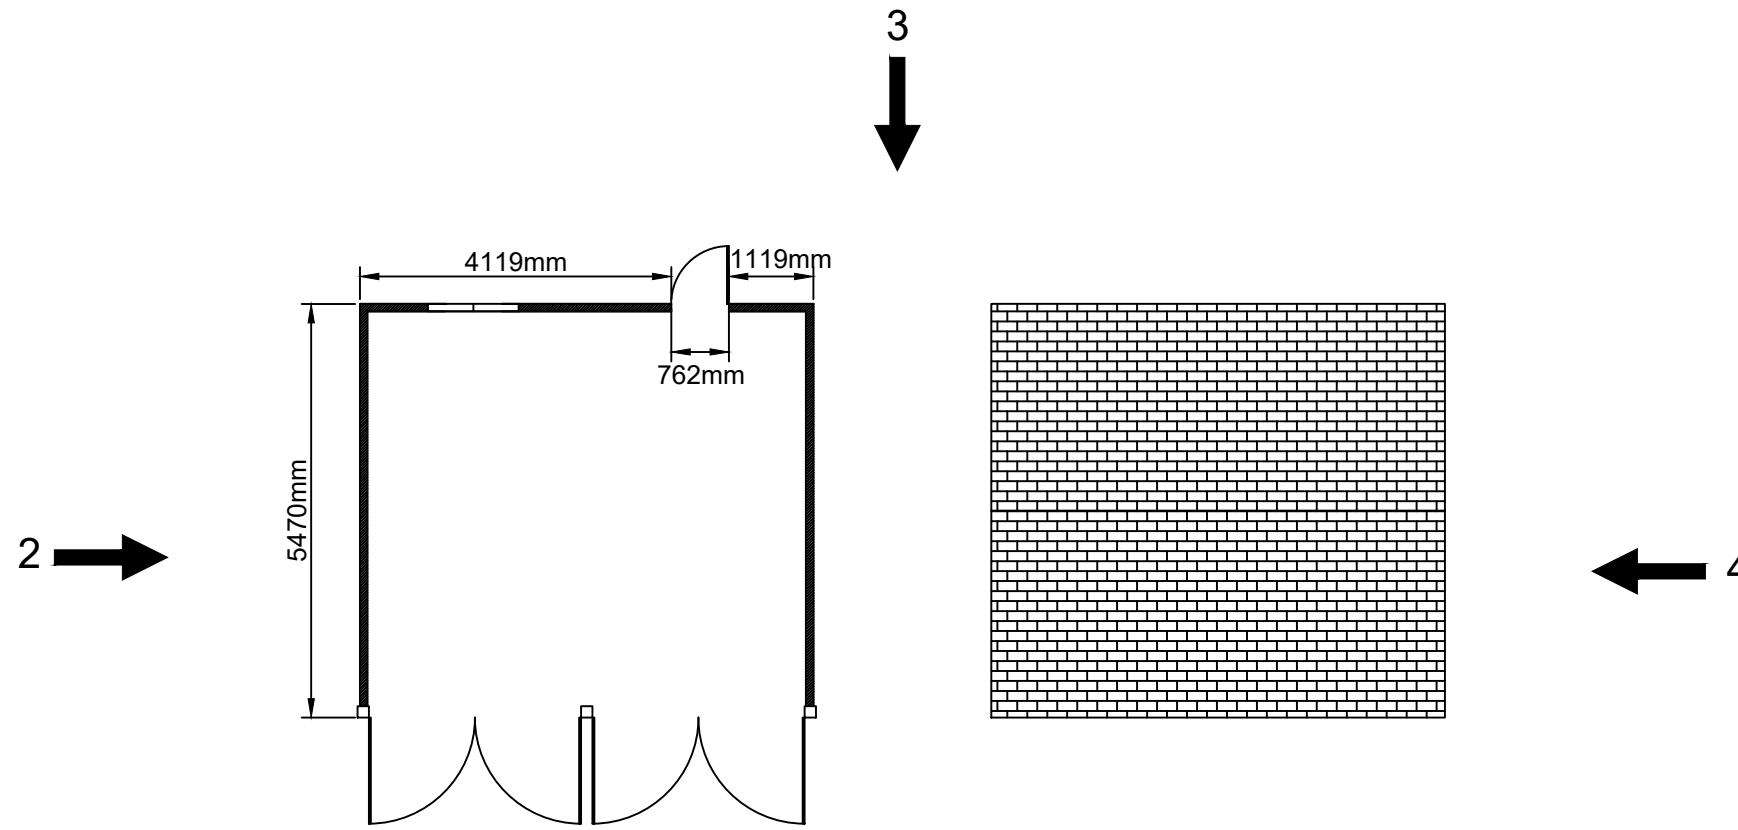


Figure 1

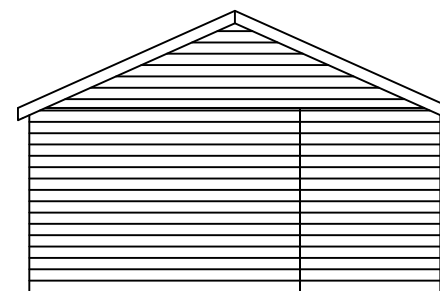


Figure 2

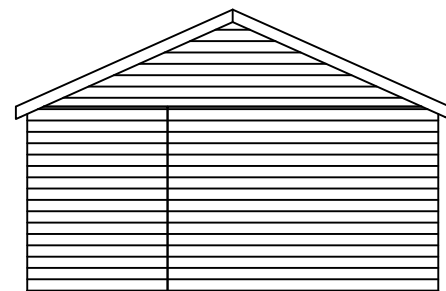


Figure 3

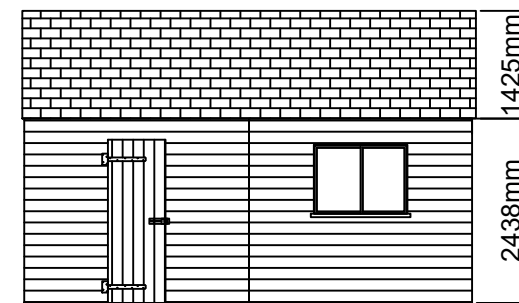


Figure 4

National Timber Buildings

1:100 Scale on A3
 Carriage Barn
 Name: Jack Wilkinson
 Location: Northumberland
 Reference: ES
 Date: 06/04/2021
 Author: LT
 Plan Number: 3

- Additional Specification:**
 50x100mm Tanalised Treated CLS Framing at 600mm Centers
 32x175mm Tanalised Treated Weatherboard Cladding
 150x150mm Construction Grade Oak Support Posts
 150x200mm Construction Grade Oak Support Lintel
 Ledge & Braced Ply Lined, Shiplap Clad Double Doors
 Ledge and Braced Ply Lined, Shiplap Clad Personal Door
 Galvanised Steel Door Furniture
 TR26 Dry Graded Roof Trusses at 600mm Centers
 Natural Slate Roof Finish over Felt and Batten
 Tanalised Treated Barge Boards and Points
 150mm Tanalised Treated Soffit and Fascia
 100mm Black Half Round Gutters and Downpipes

Checked by:
 Client Signature:

