
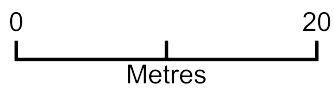


# Proposed Site (Block) Plan for Garage, 3 Stelling Farm Cottages

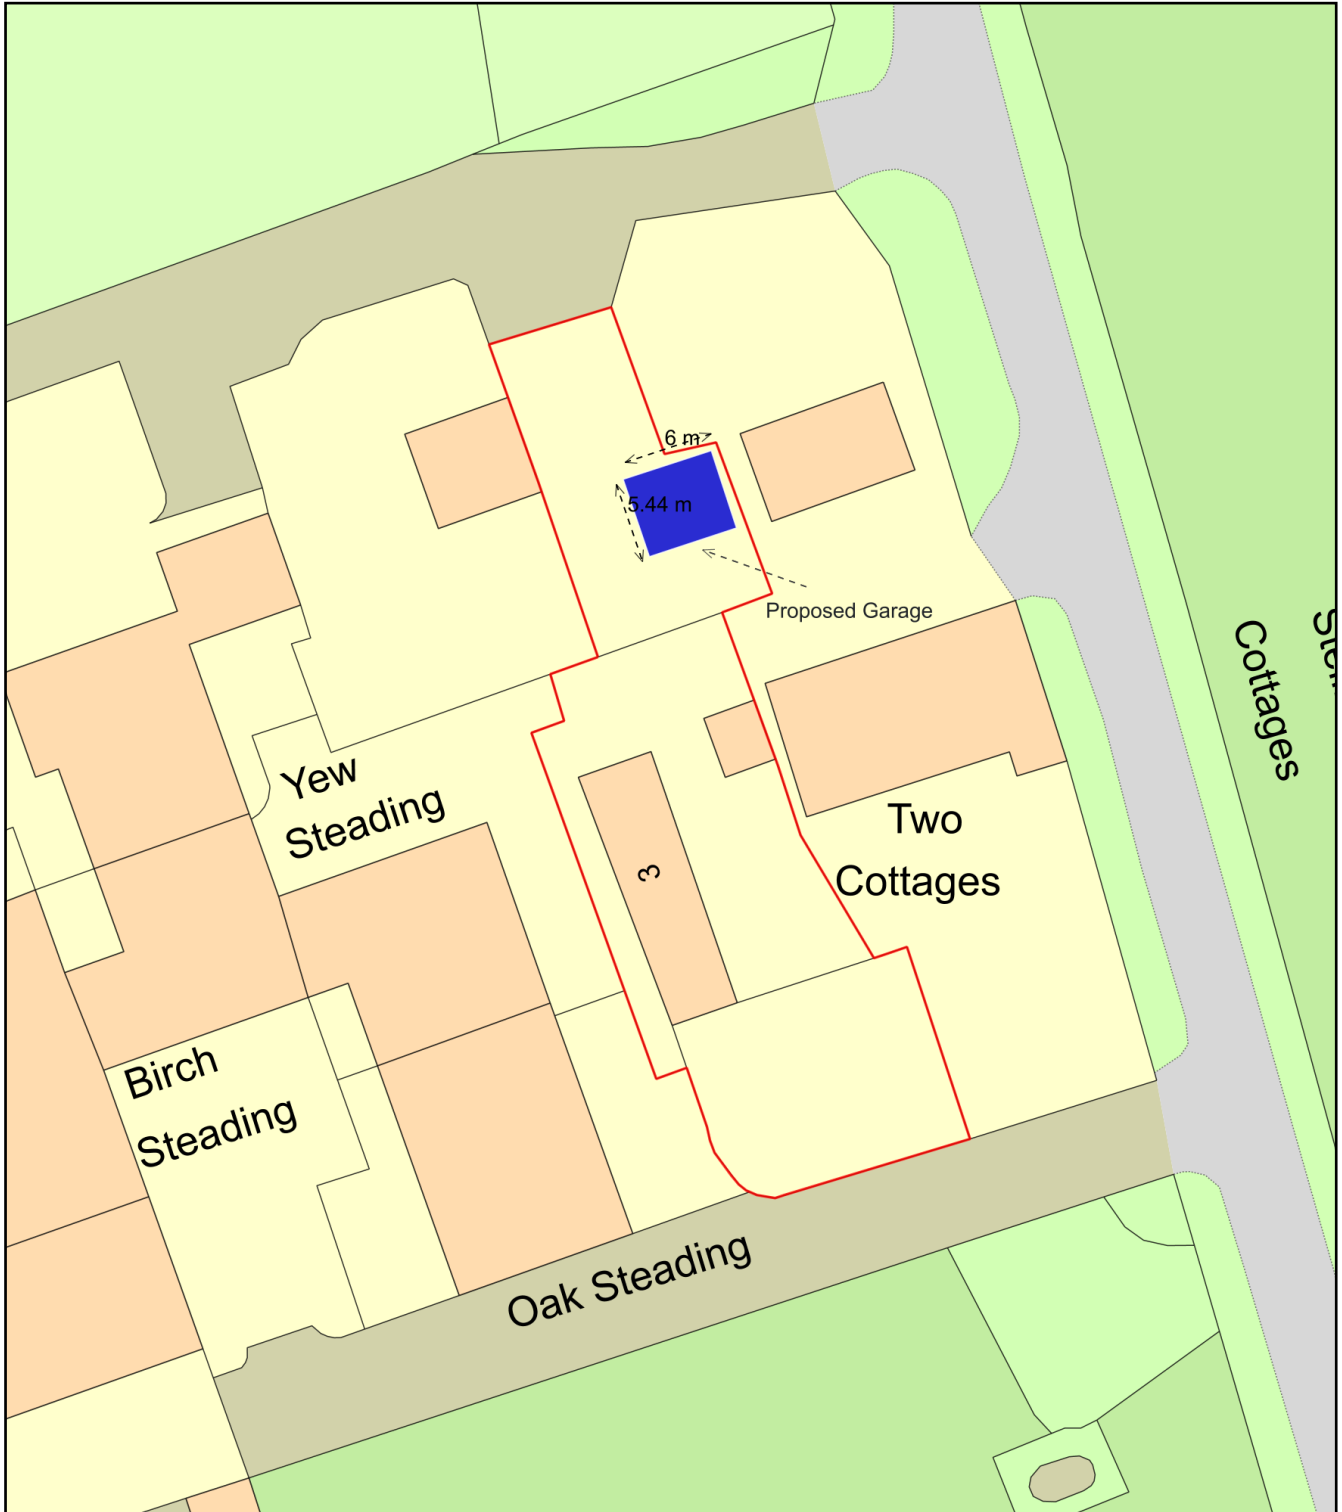

Plan Produced for: Nadia Allan

Date Produced: 27 Mar 2021

Plan Reference Number: TQRQM21086171817290

Scale: 1:500 @ A4