
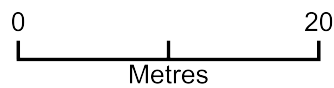


# Existing Site (Block) Plan for 3 Stelling Farm Cottages

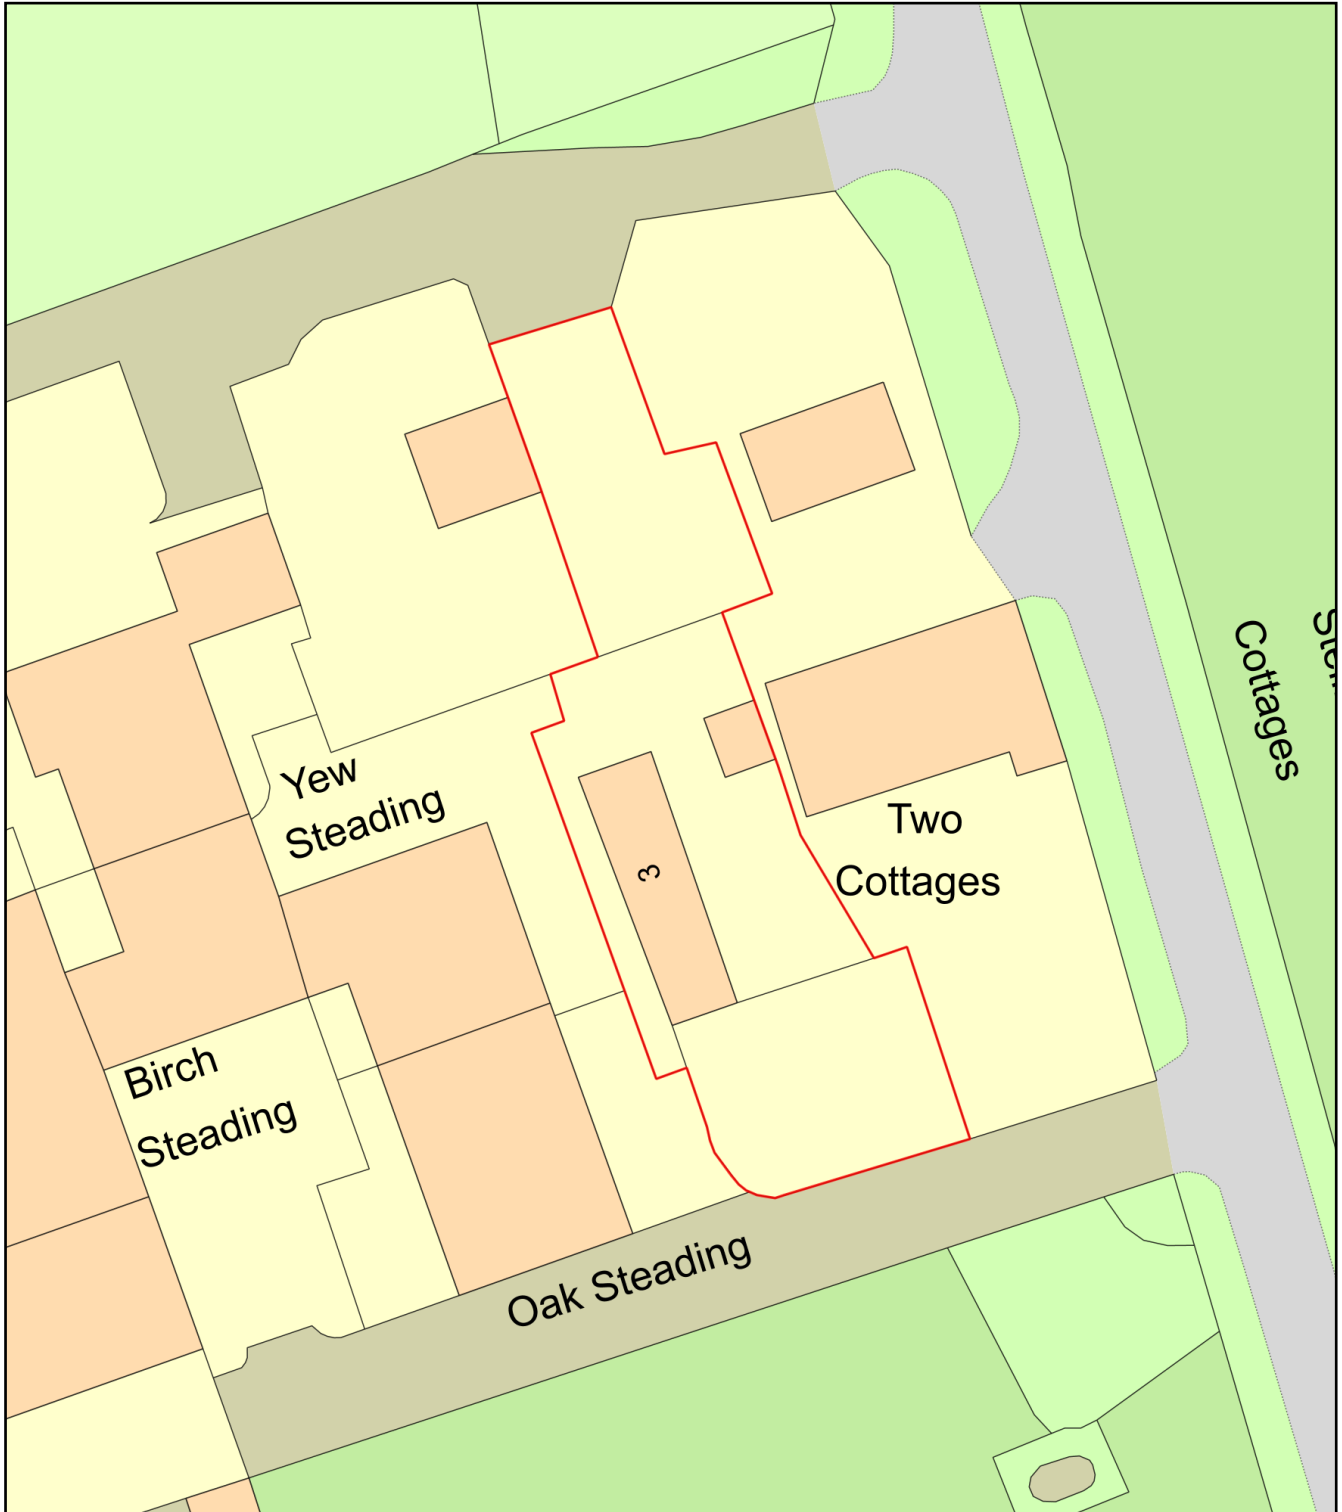

Plan Produced for: Nadia Allan

Date Produced: 27 Mar 2021

Plan Reference Number: TQRQM21086172722175

Scale: 1:500 @ A4