


Existing Proposal
Sectional Elevation

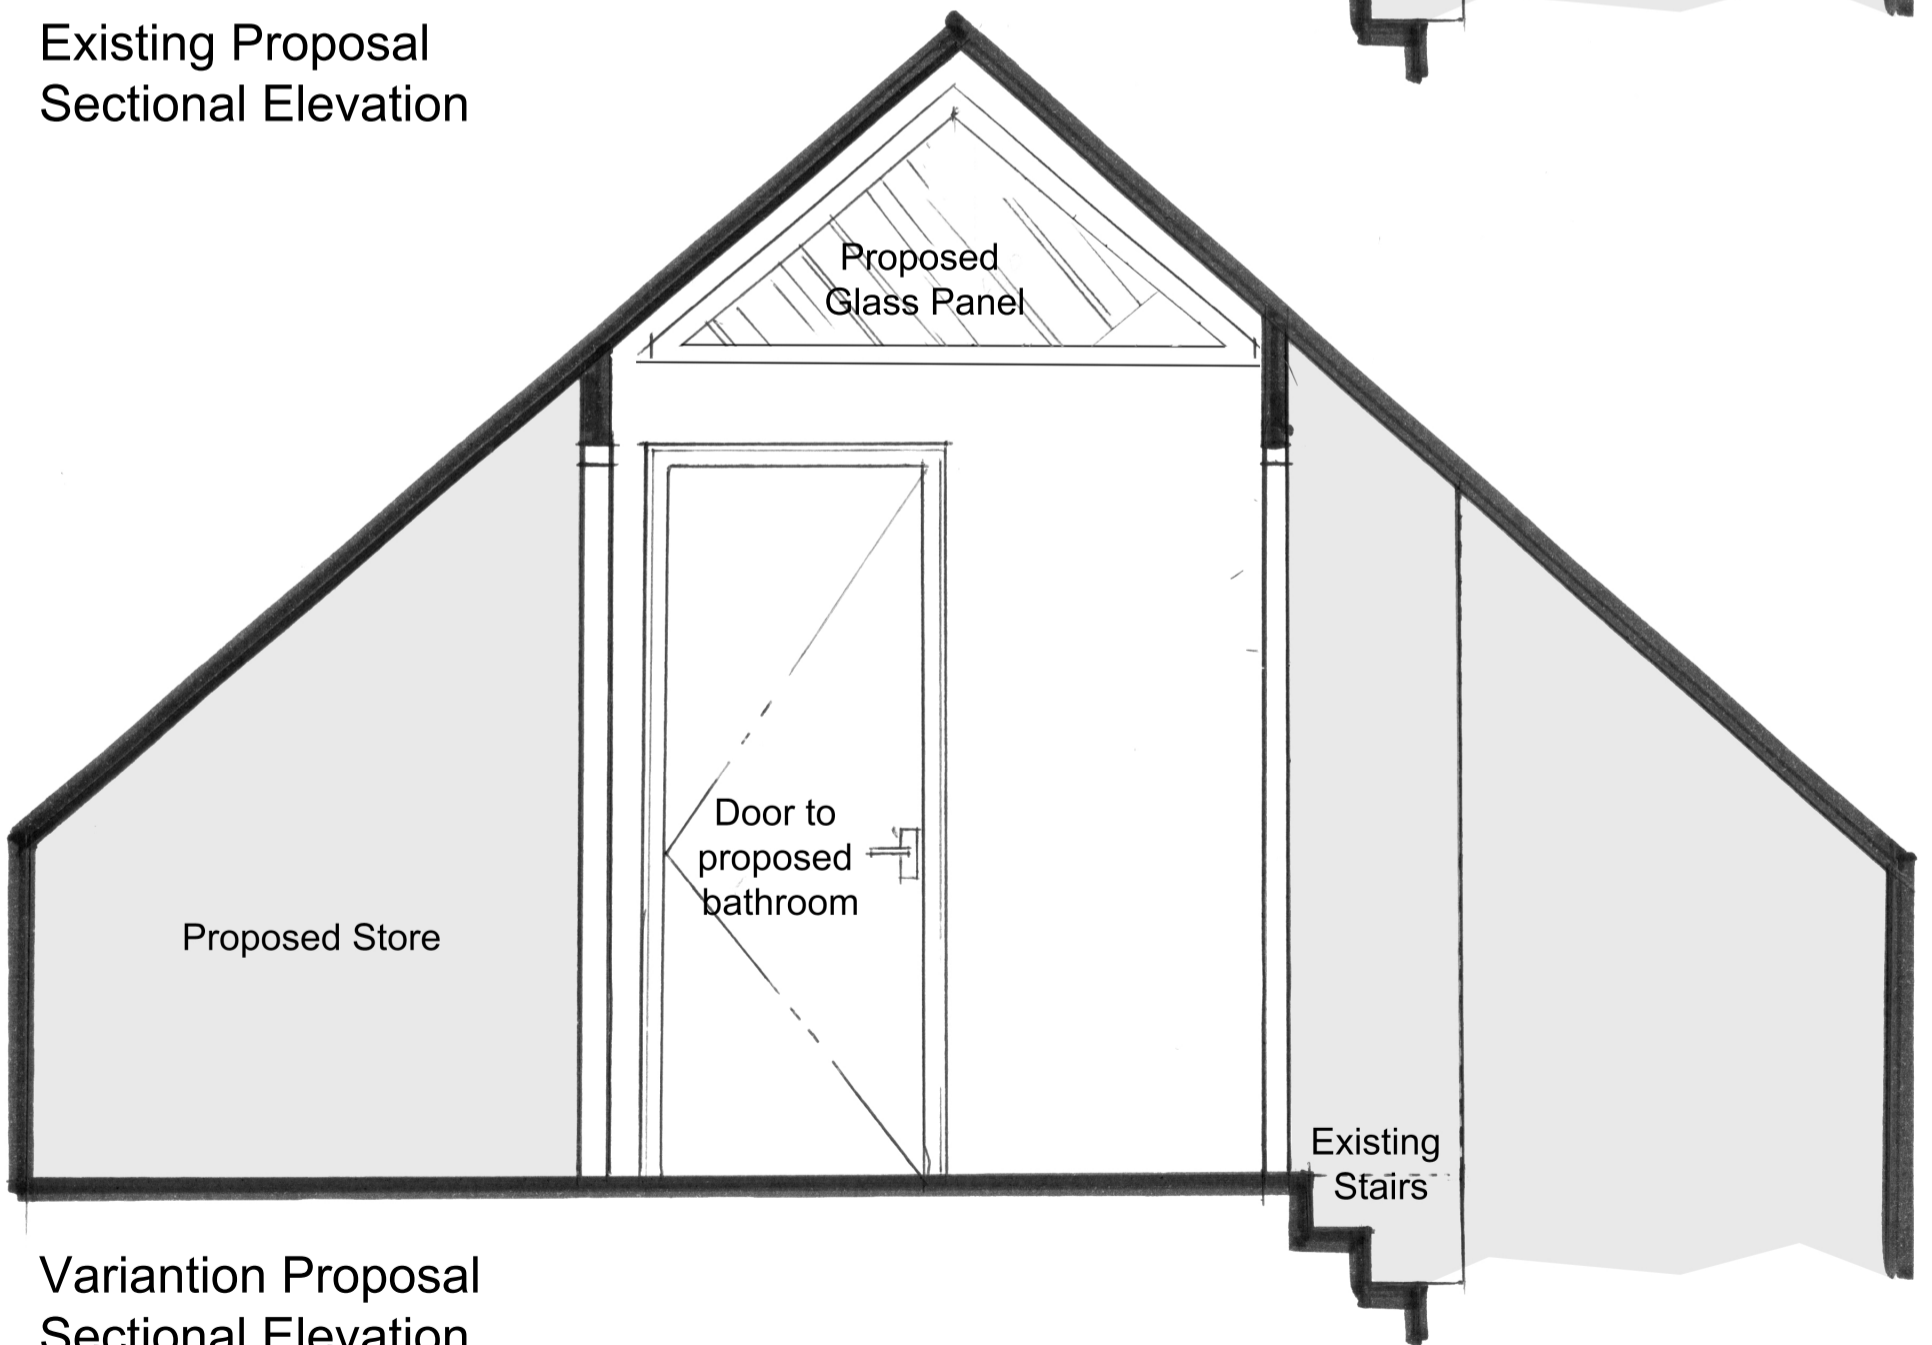

Variation Proposal
Sectional Elevation
Scale 1:200@A3