



Front (North-East) Elevation

Scale 1:100

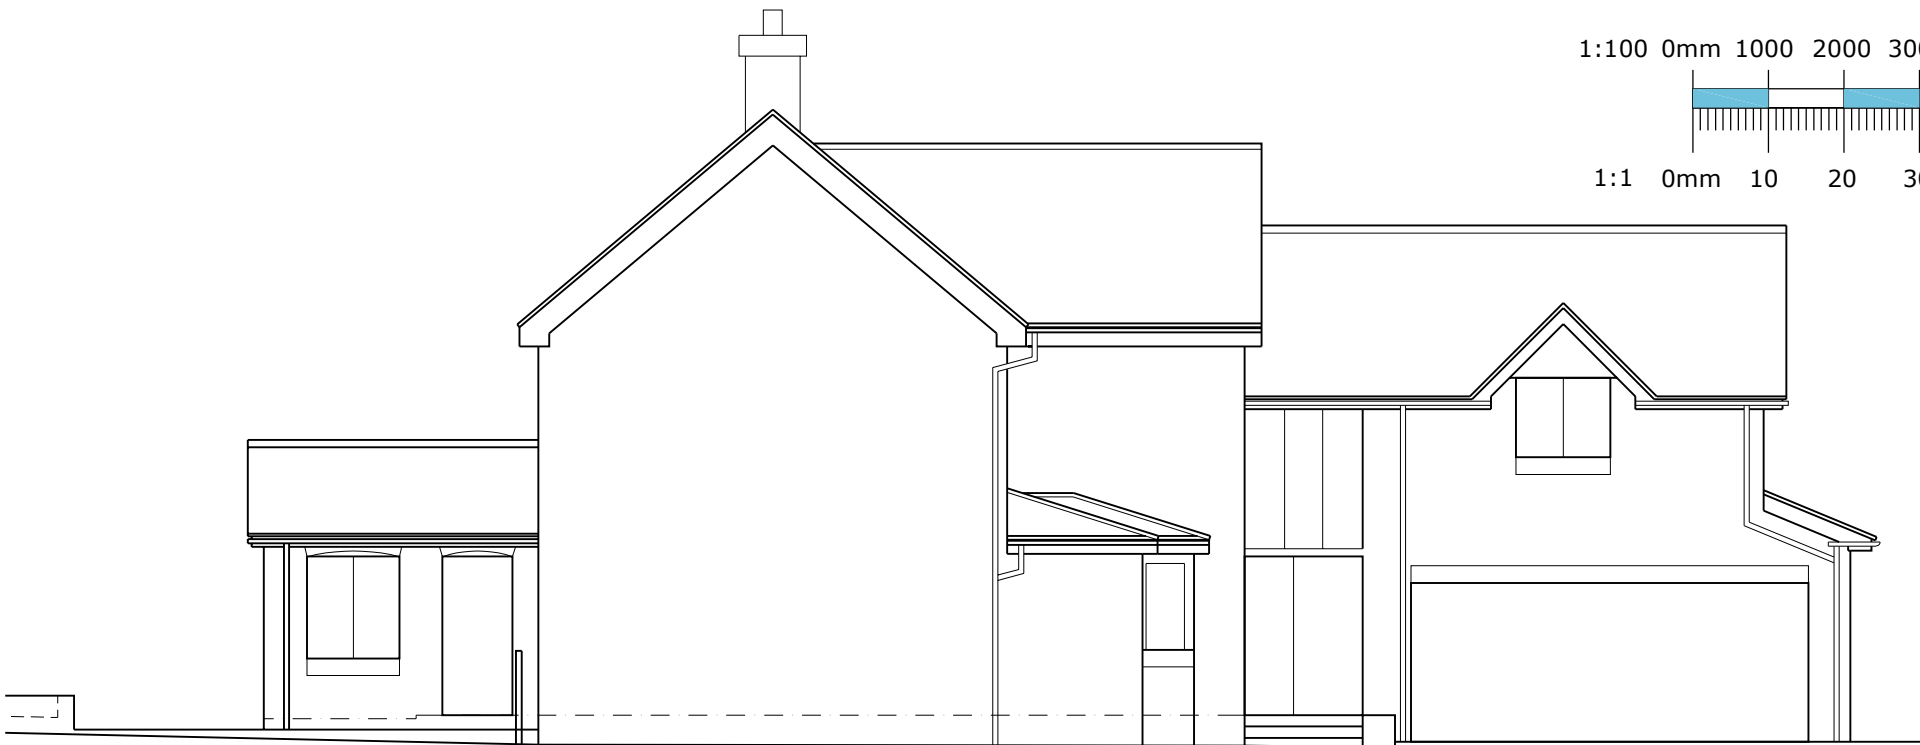


Side (South-East) Elevation

Scale 1:100

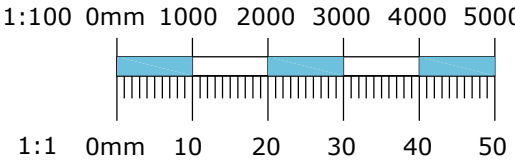

Rear (South-West) Elevation

Scale 1:100

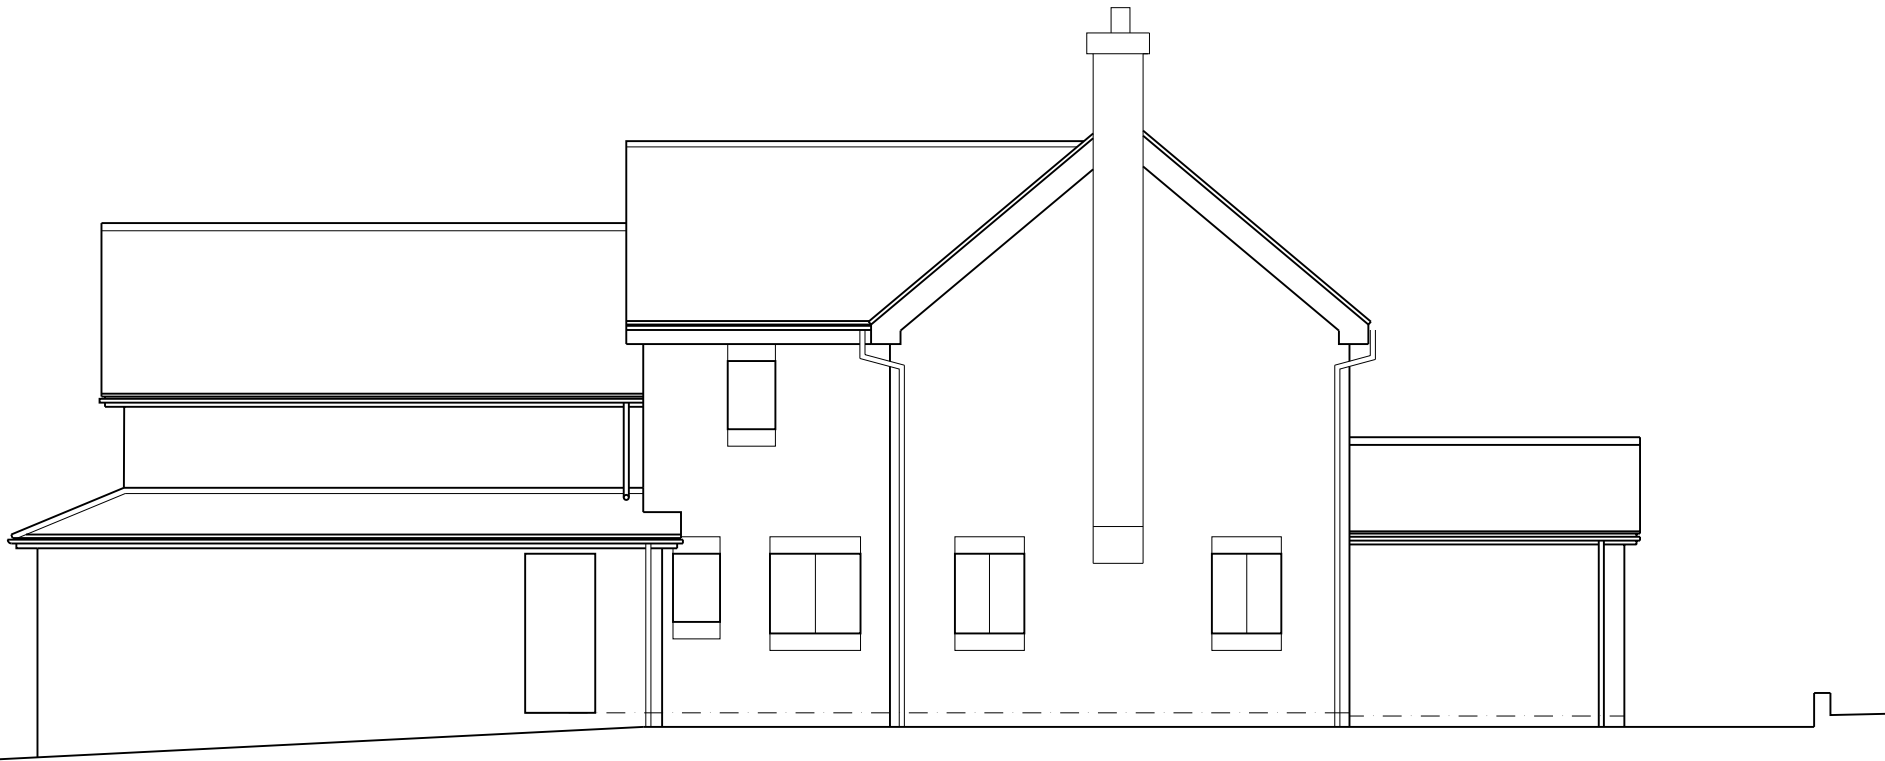

Side (North-West) Elevation

Scale 1:100

issued for: **PLANNING**

project: 9 Pytchley Road, Orlingbury  
Proposed Single Storey Extension  
drawing: Survey as Existing Elevations  
project number: 6905  
drawing number: PL103  
north:  
revision:

**sursham tompkins** est 1961  
architectural services & project management

■ cottage farm ■ sywell ■ northampton ■ NN6 0BJ  
■ t: 01604 64 65 66 ■ f: 01604 64 63 62 ■ e: info@surshamtompkins.co.uk  
■ w: www.surshamtompkins.co.uk  
scale: 1:100 paper size: A3 drawn by: CE date: Apr 2021 checked: date: