
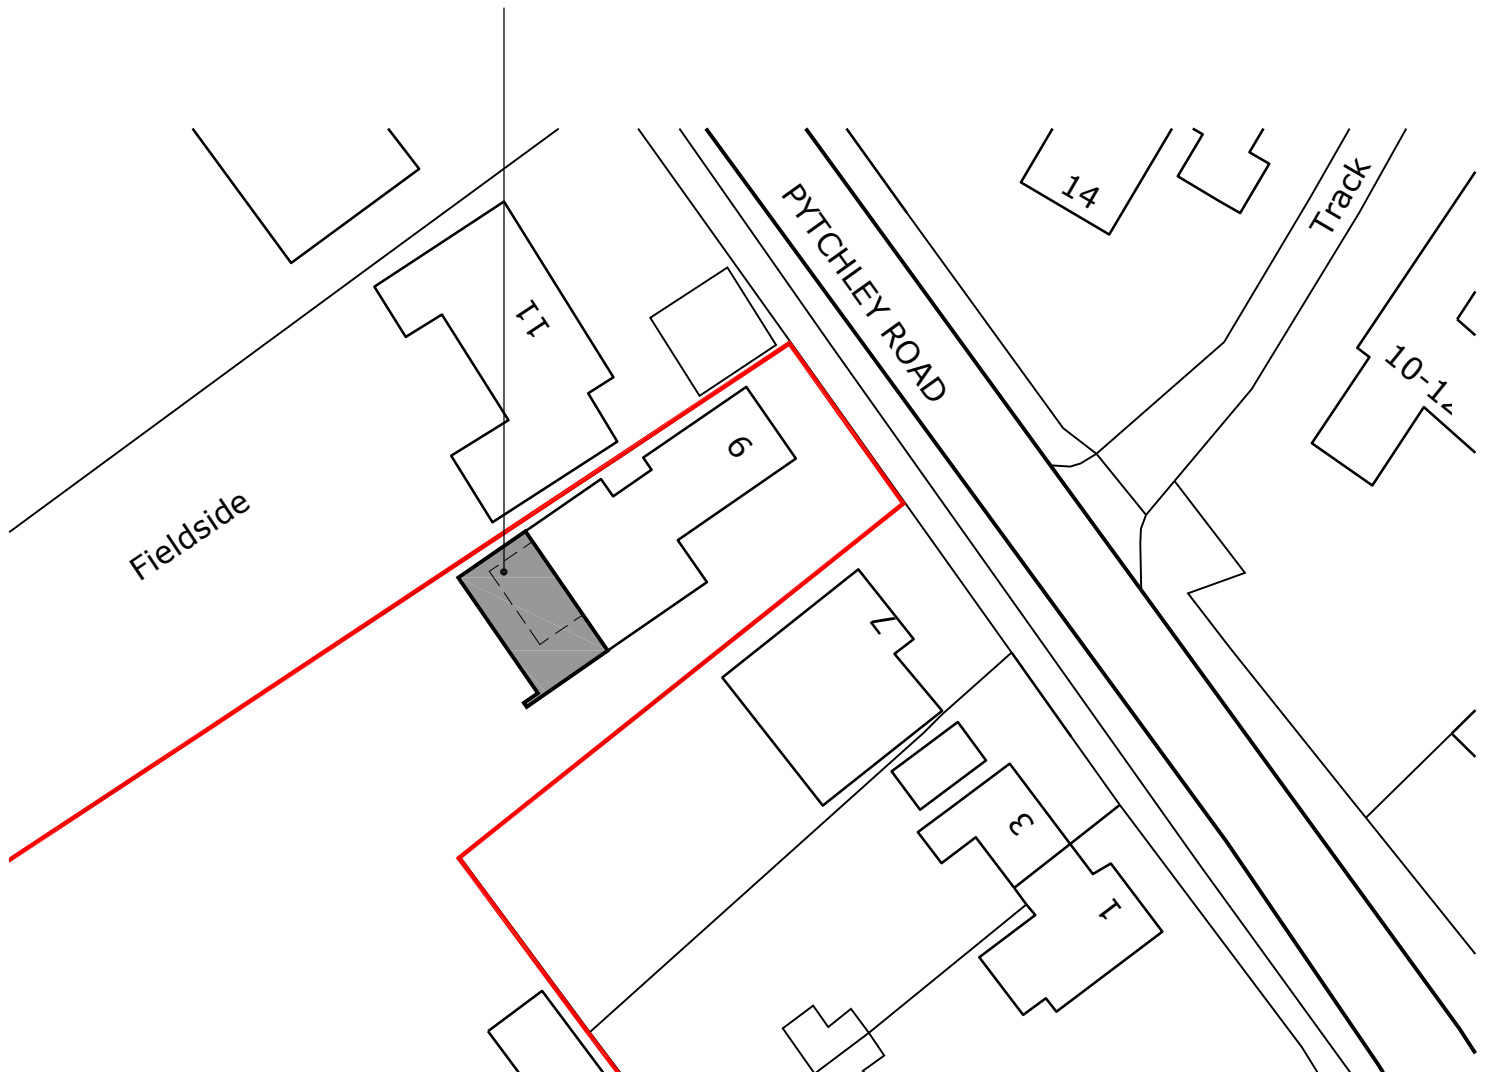


Proposed single storey rear extension including removal of existing single storey structure shown dashed

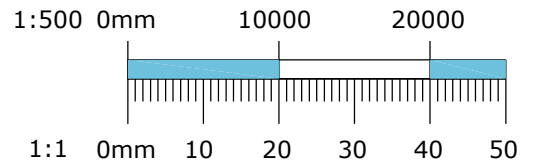

issued for:

PLANNING

project:

9 Pytchley Road, Orlingbury
Proposed Single Storey Extension
Block Plan

project
number:

6905
drawing
number:
PL101

north:



revision:

sursham tompkins ^{est 1961}
architectural services & project management



■ cottage farm ■ sywell ■ northampton ■ NN6 0BJ
■ t: 01604 64 65 66 ■ f: 01604 64 63 62 ■ e: info@surshamtompkins.co.uk
■ w: www.surshamtompkins.co.uk

scale: 1:500 paper size: A4 drawn by: CE date: Apr 2021 checked: date: