



SECTION A - A (1:20)

-  Areas highlighted in red to be carefully dismantled
-  Areas without colour to remain as existing (detail assumed)

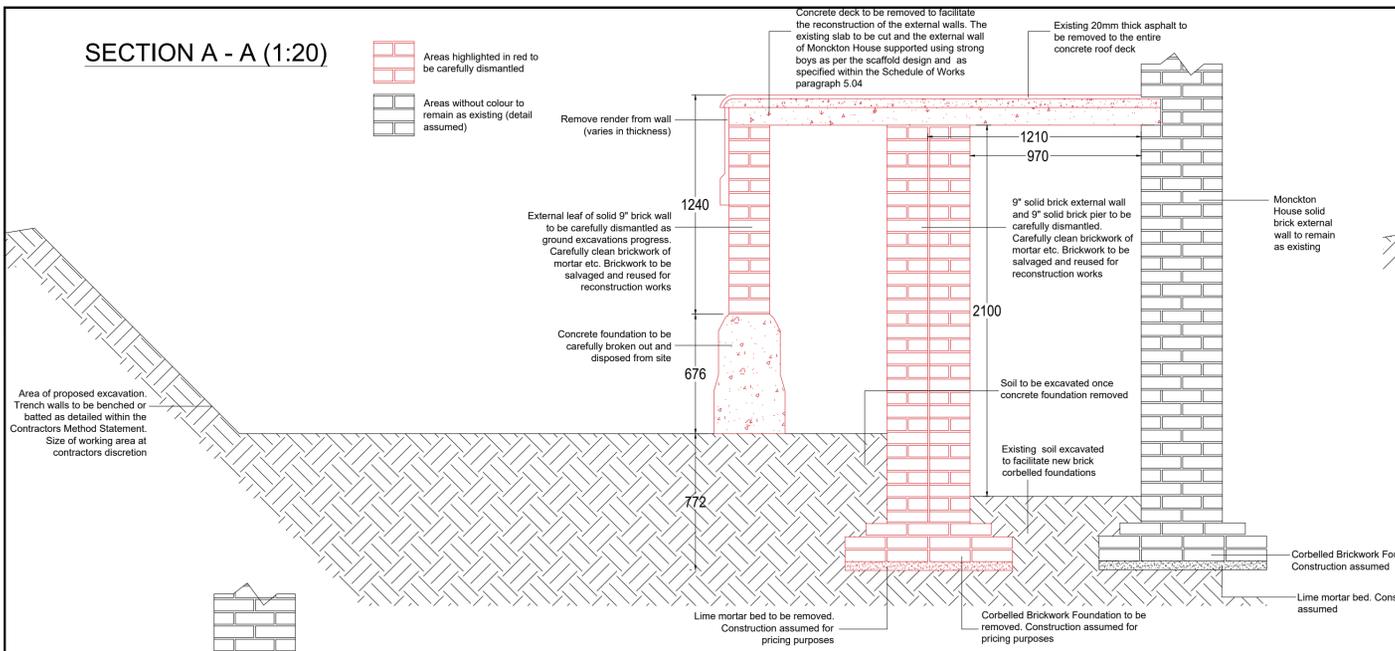


SECTION B - B (1:20)

-  Areas highlighted in red to be carefully dismantled
-  Areas without colour to remain as existing (detail assumed)

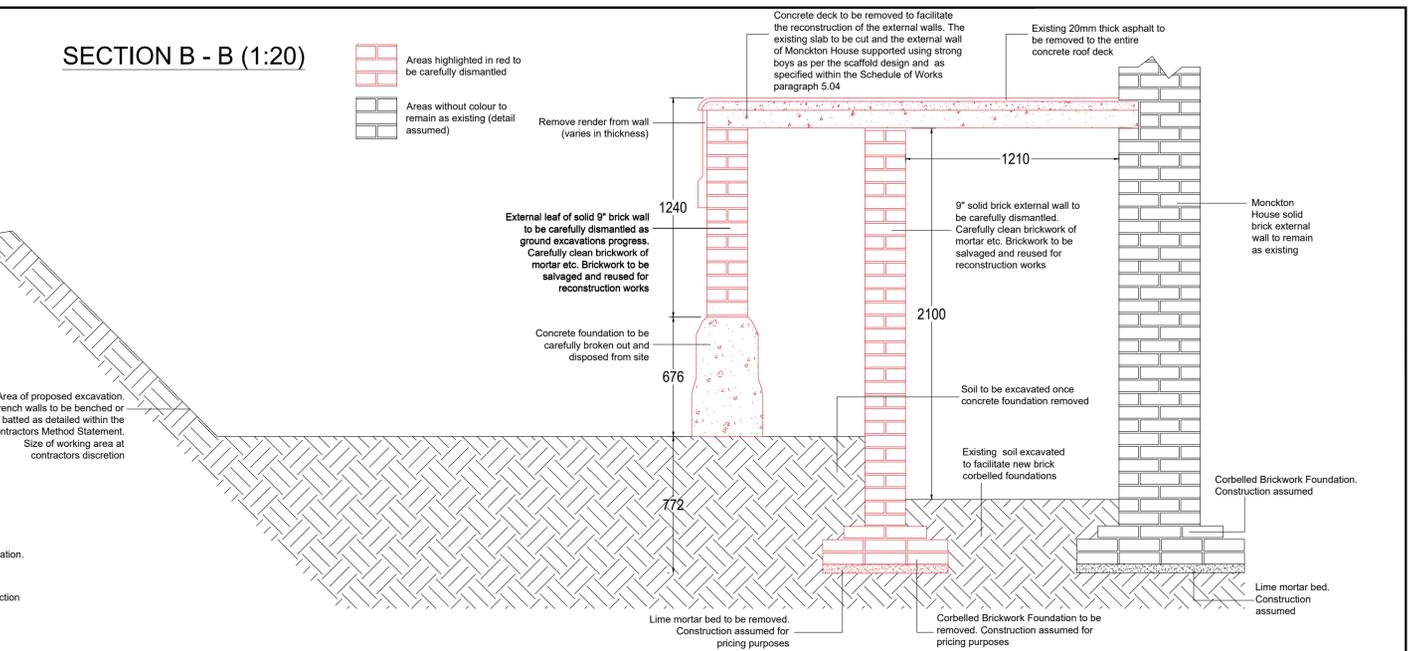



SECTION C - C (1:20)

-  Areas highlighted in red to be carefully dismantled
-  Areas without colour to remain as existing (detail assumed)


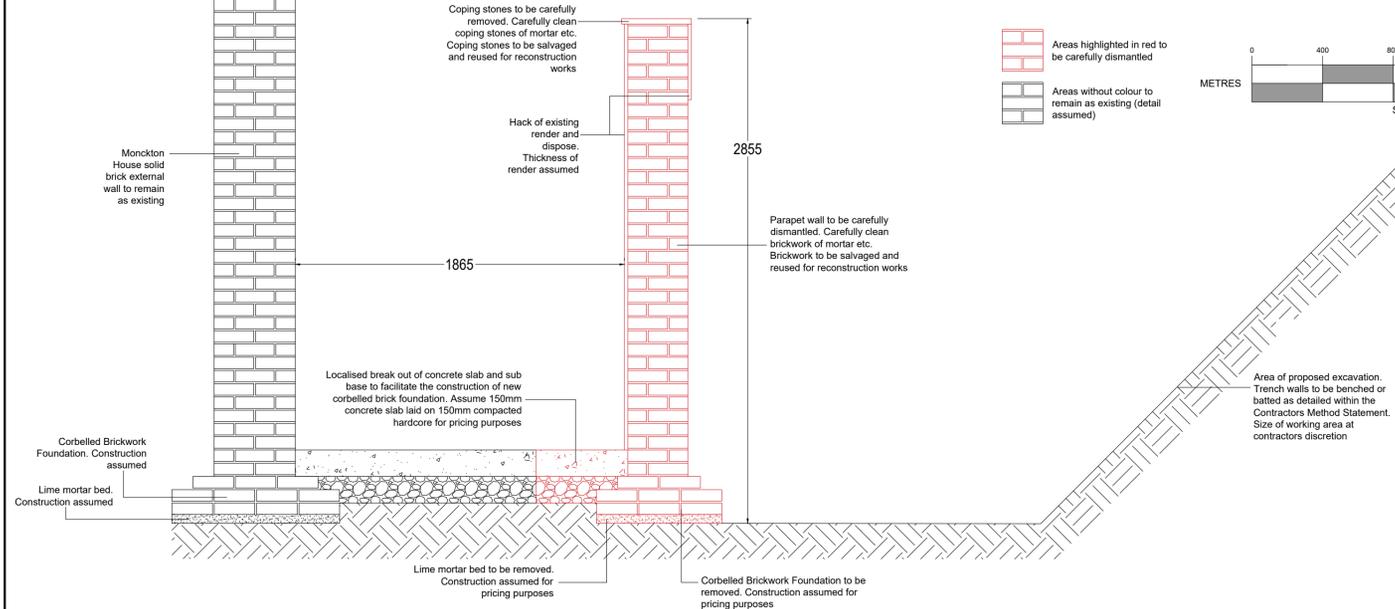


SECTION D - D (1:20)

-  Areas highlighted in red to be carefully dismantled
-  Areas without colour to remain as existing (detail assumed)

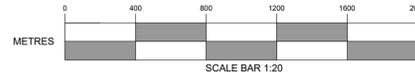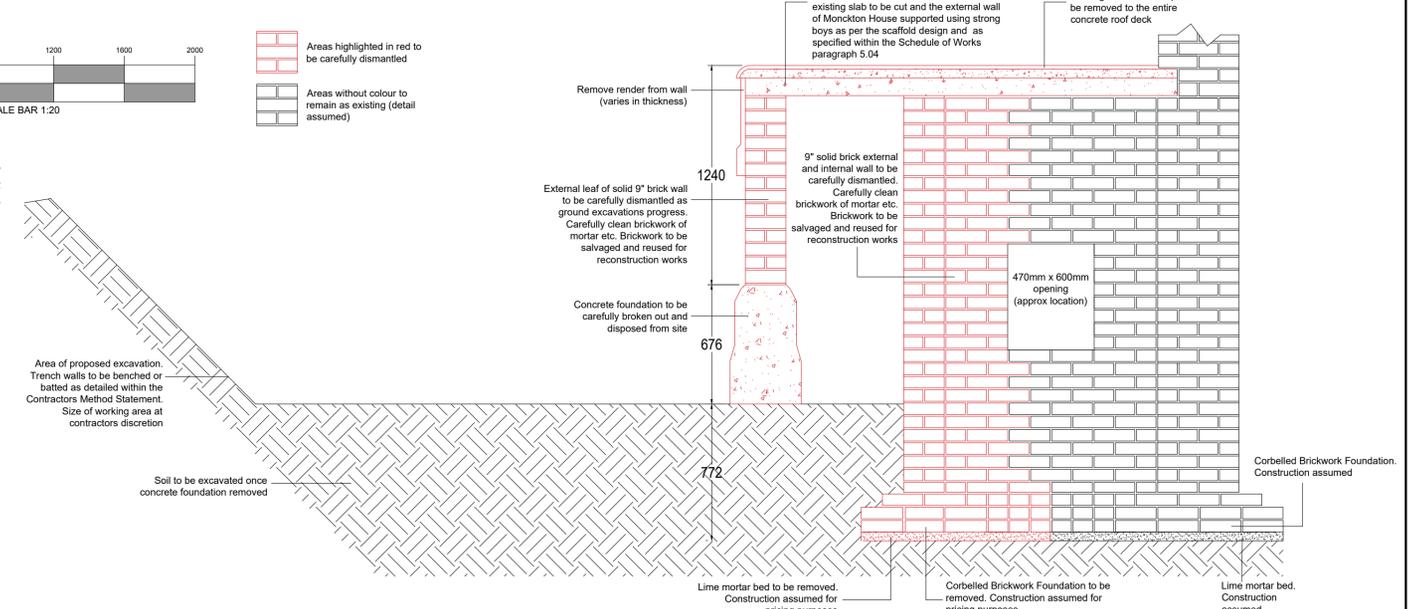

BASEMENT PLAN (1:50)
(NOT SURVEYED - APPROX. LAYOUT ONLY)

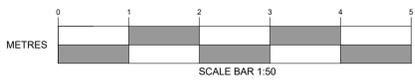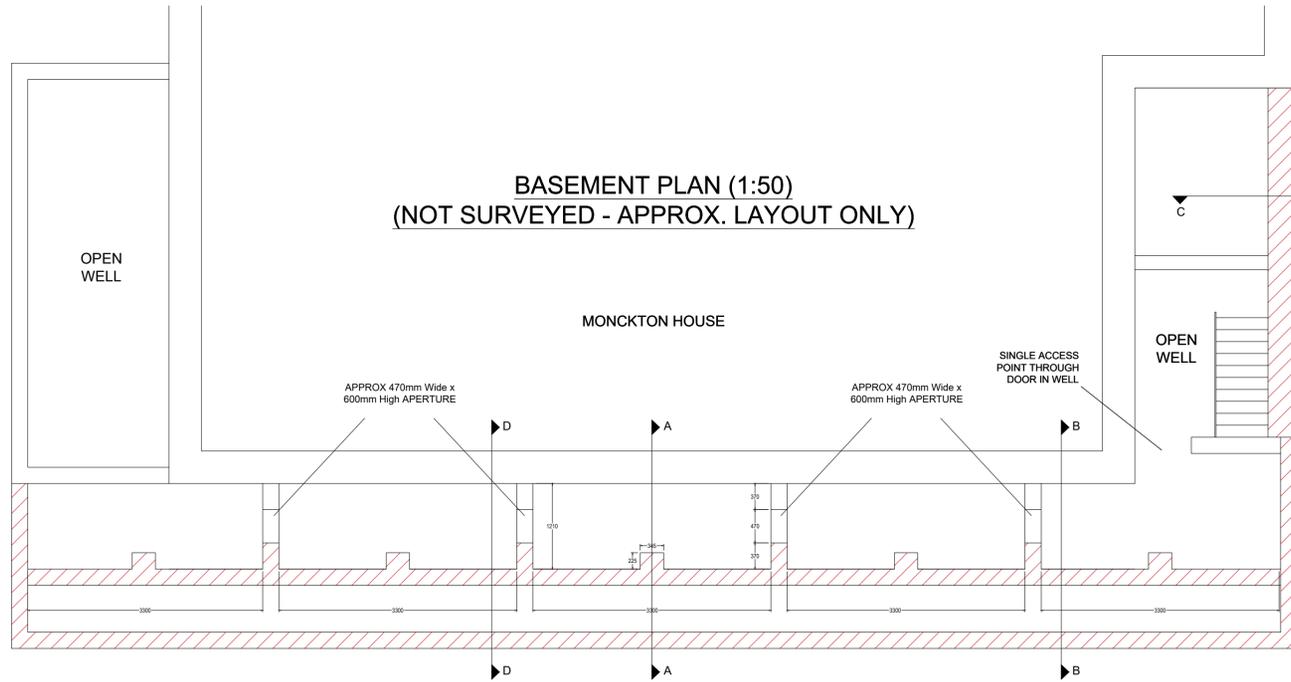

AMENDMENTS	DATE
CLIENT AMEY, HMS COLLINGWOOD, BUILDING 640, NEWGATE LANE, FAREHAM, HAMPSHIRE, PO14 1AS	
PROJECT REBUILD OF BASEMENT WALL TO MONCKTON HOUSE, INM ALVERSTOKE, GOSPORT, HAMPSHIRE, PO12 2DL	
DRAWING TITLE DEMOLITION PLAN	
DATE 01.02.2021	
SCALE AS SHOWN @ A1	
DRAWING No. 20.123.CS.03	REVISION -
	
	
CHARTERED SURVEYORS ARCHITECTS & ENGINEERS	
11 Dragon House Hussar Court Brambles Business Park Portsmouth Hampshire PO7 7SP	www.martinralph.co.uk info@martinralph.co.uk T. 023 9225 7711 F. 023 9225 7712

PLANNING