



DO NOT SCALE
IF IN DOUBT ASK


No of pigs / pen 31.25	M ² / pig 0.702m ²	weight in	weight out	Additional information :-
total No of pigs 2000	pigs per room 500	drinker spec	feed type	

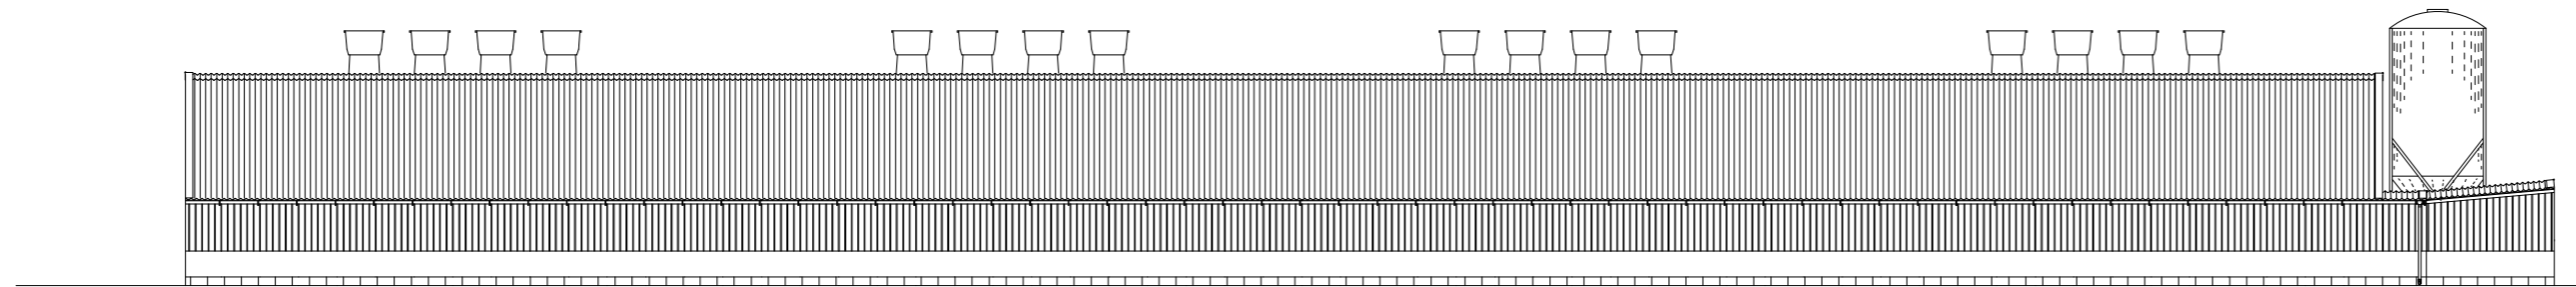


NORTH WEST ELEVATION

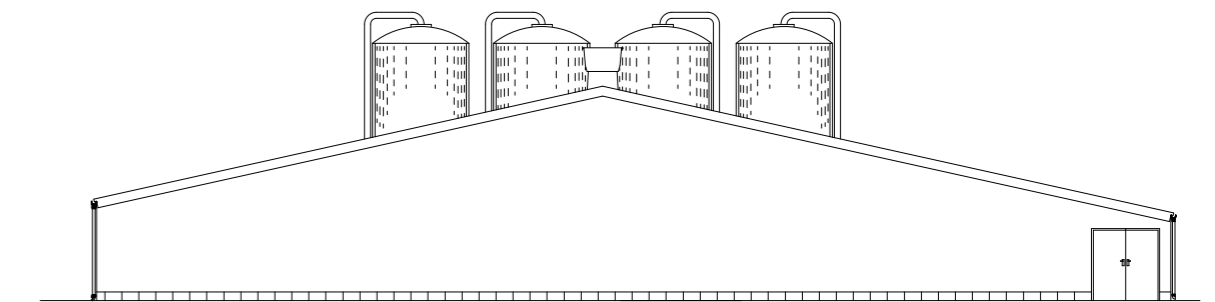


NORTH EAST ELEVATION

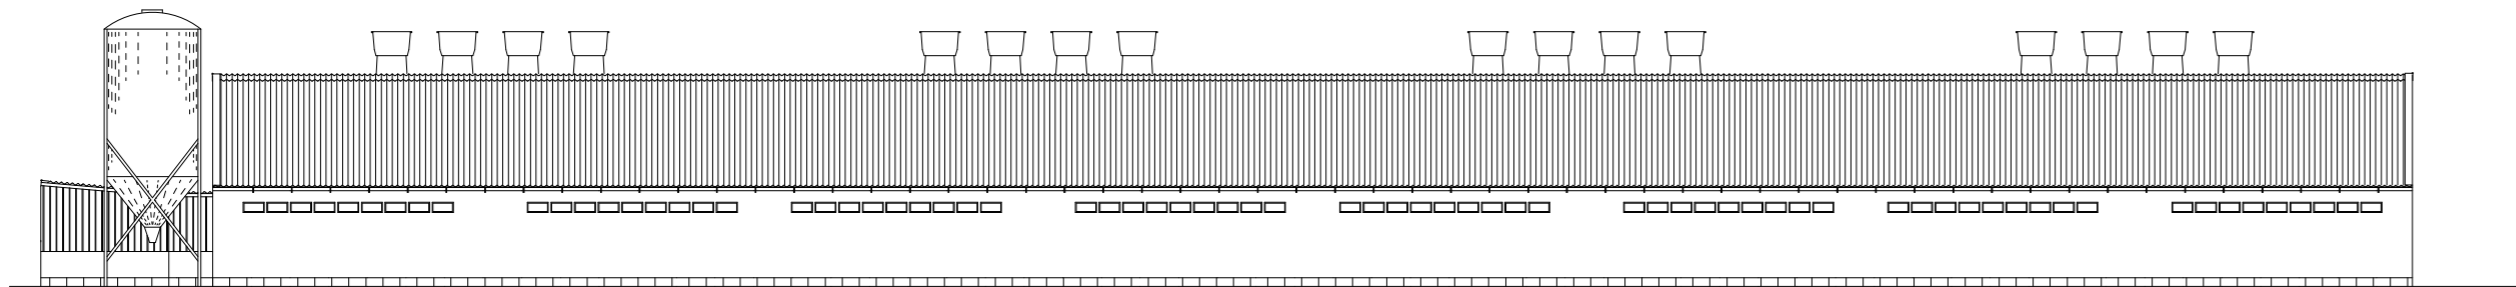




SOUTH EAST ELEVATION

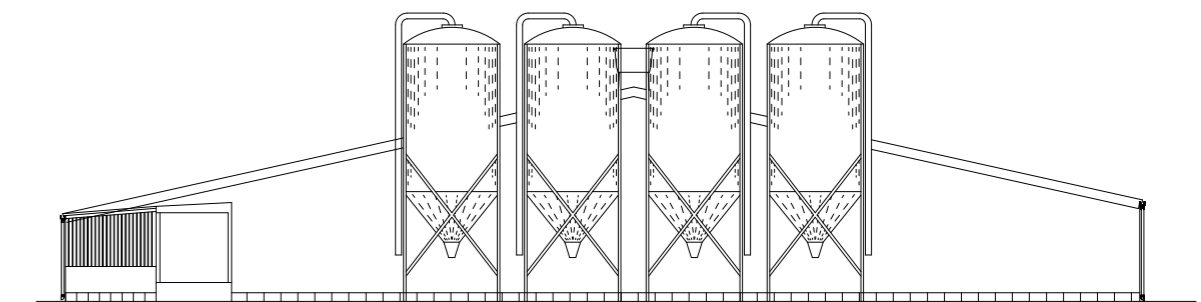

SOUTH WEST ELEVATION

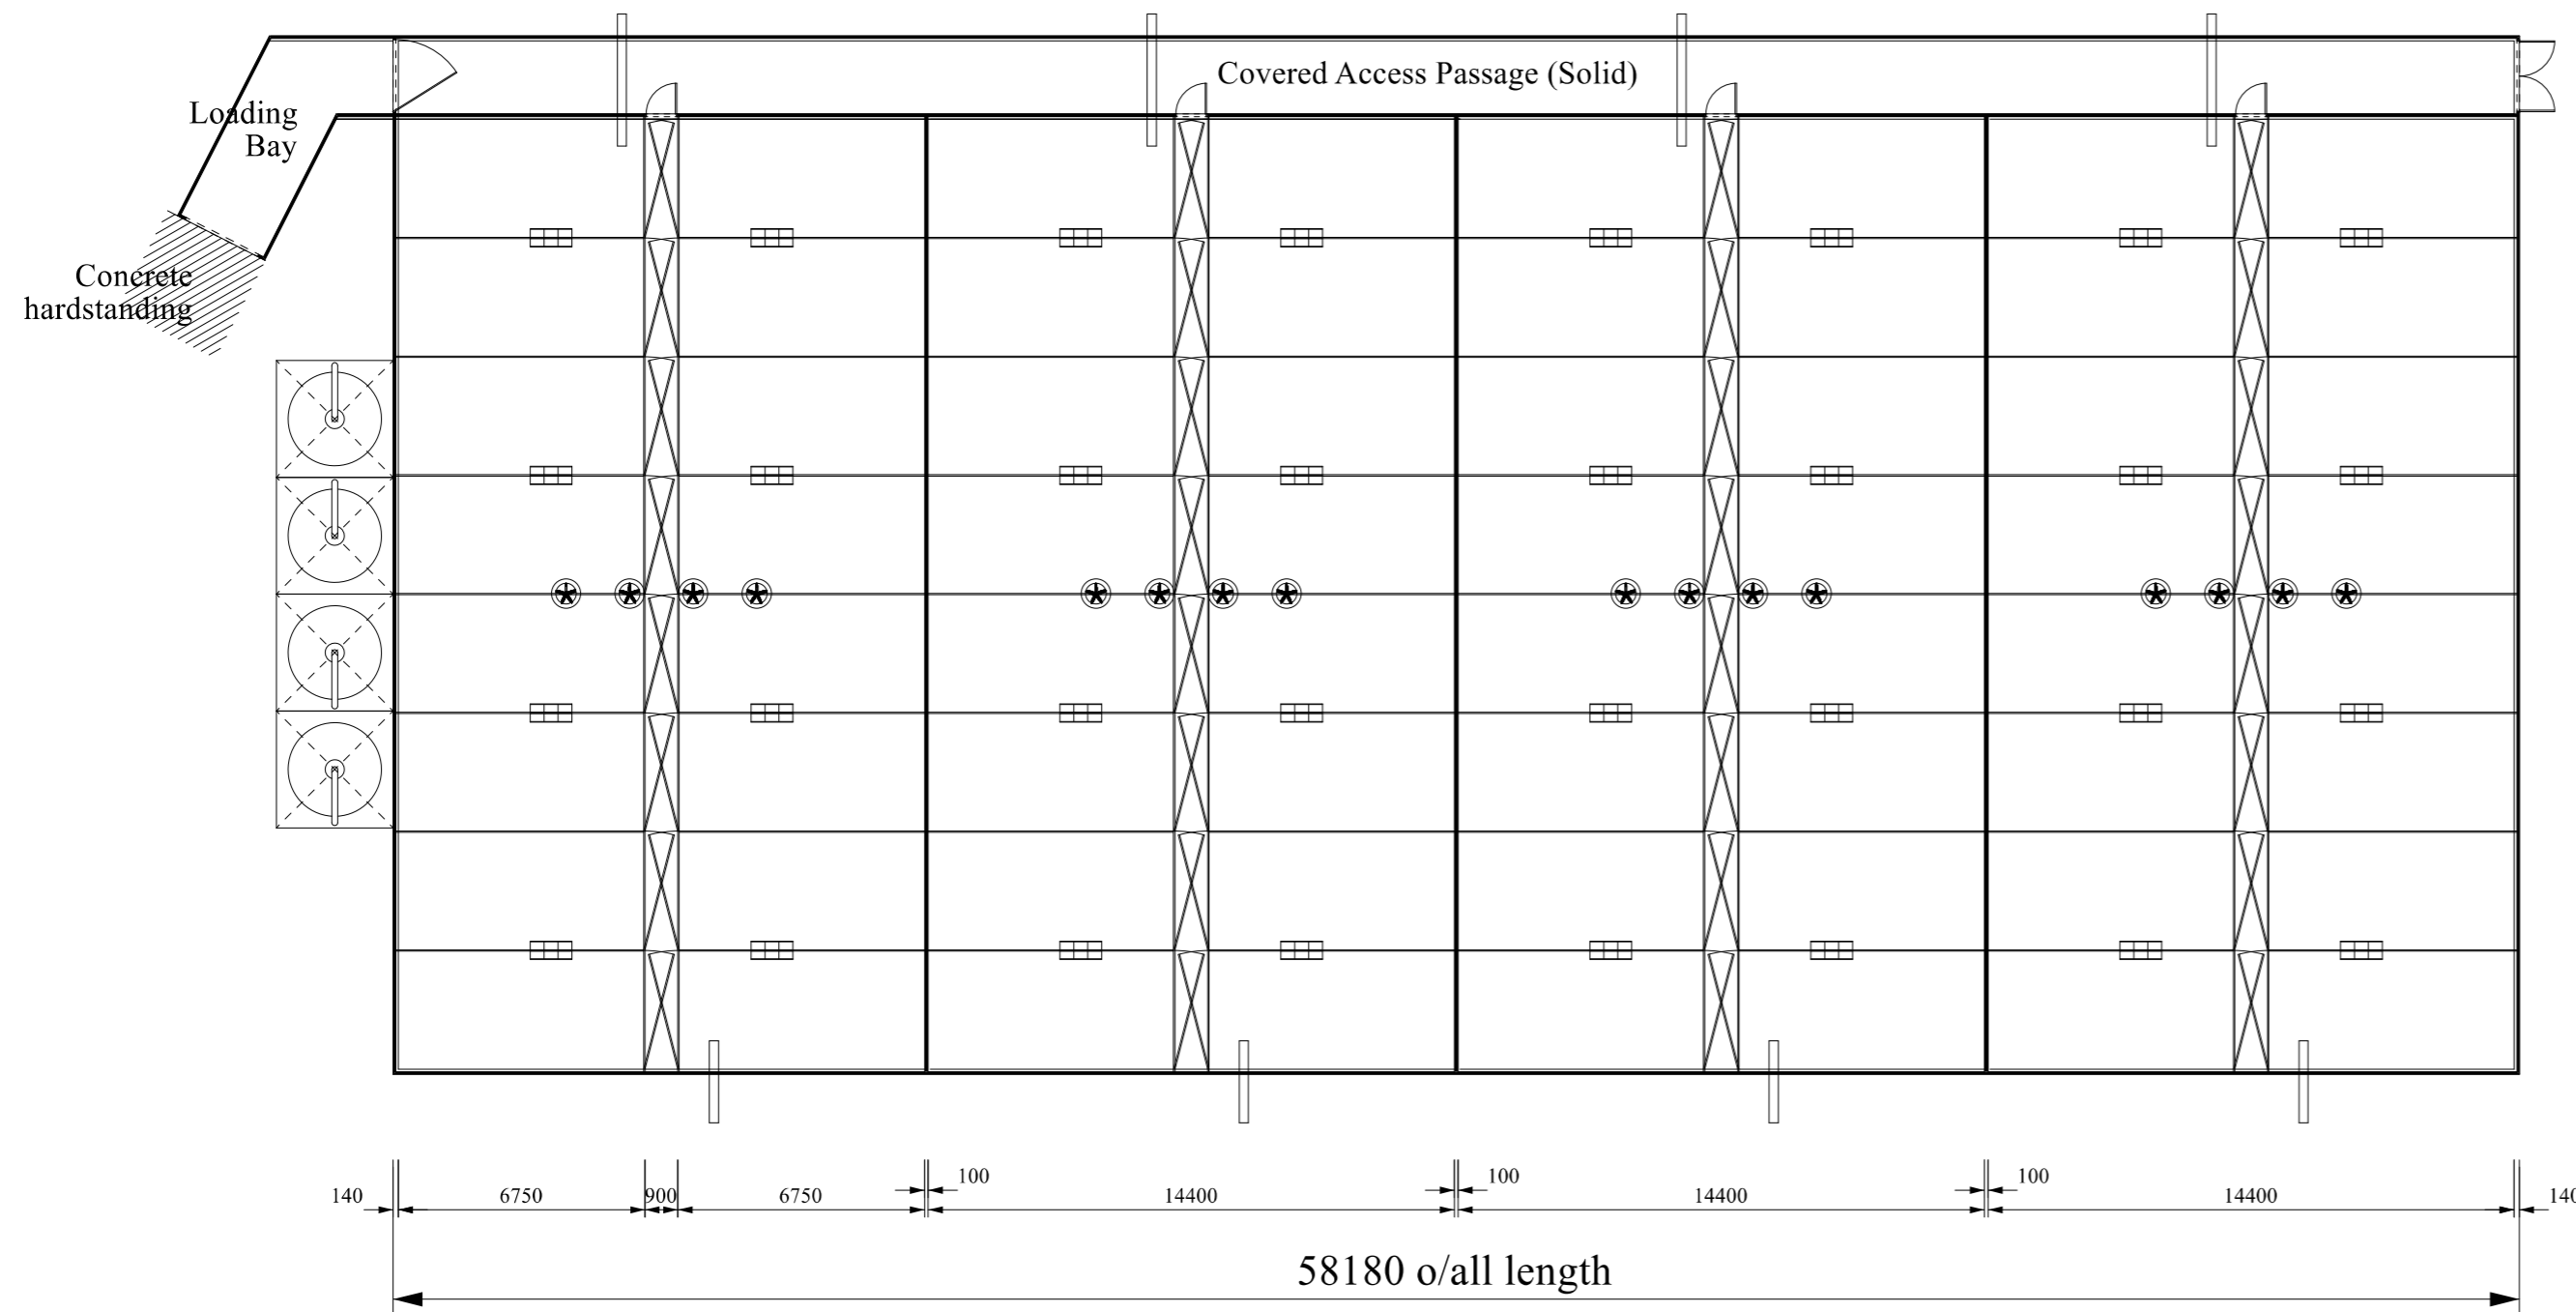

PLAN LAYOUT

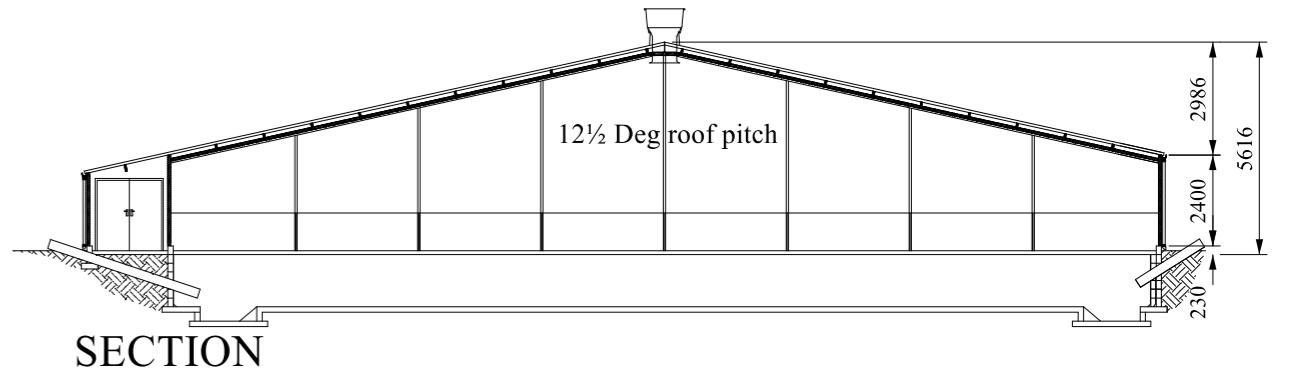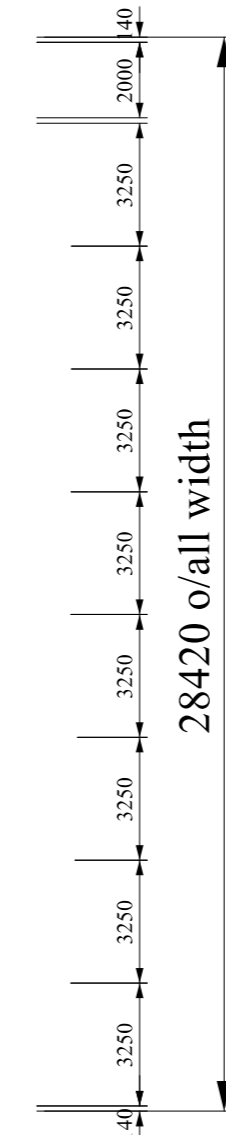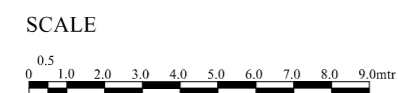

SECTION



AM Warkup Ltd,
Aerodrome Works,
Lissett, Drifffield,
East Yorkshire YO25 8PY
Tel: +44 (0) 1262 468666
Fax: +44 (0) 1262 468656
e-mail: amwarkup@amwarkup.co.uk
web: www.amwarkup.co.uk

Client
Mr I Falkingham

Project detail
Proposed finishing
accommodation

Project address

scale
1:200 / A2

date
27-01-21

revision

job No

drawn
A Addy

drwg.No
8087

revision suffix

COPYRIGHT
This drawing is the property
of A.M.Warkup Ltd. It must not
be reproduced in part or in whole
without the written permission
of A.M.Warkup Ltd.