




NORTH EAST ELEVATION

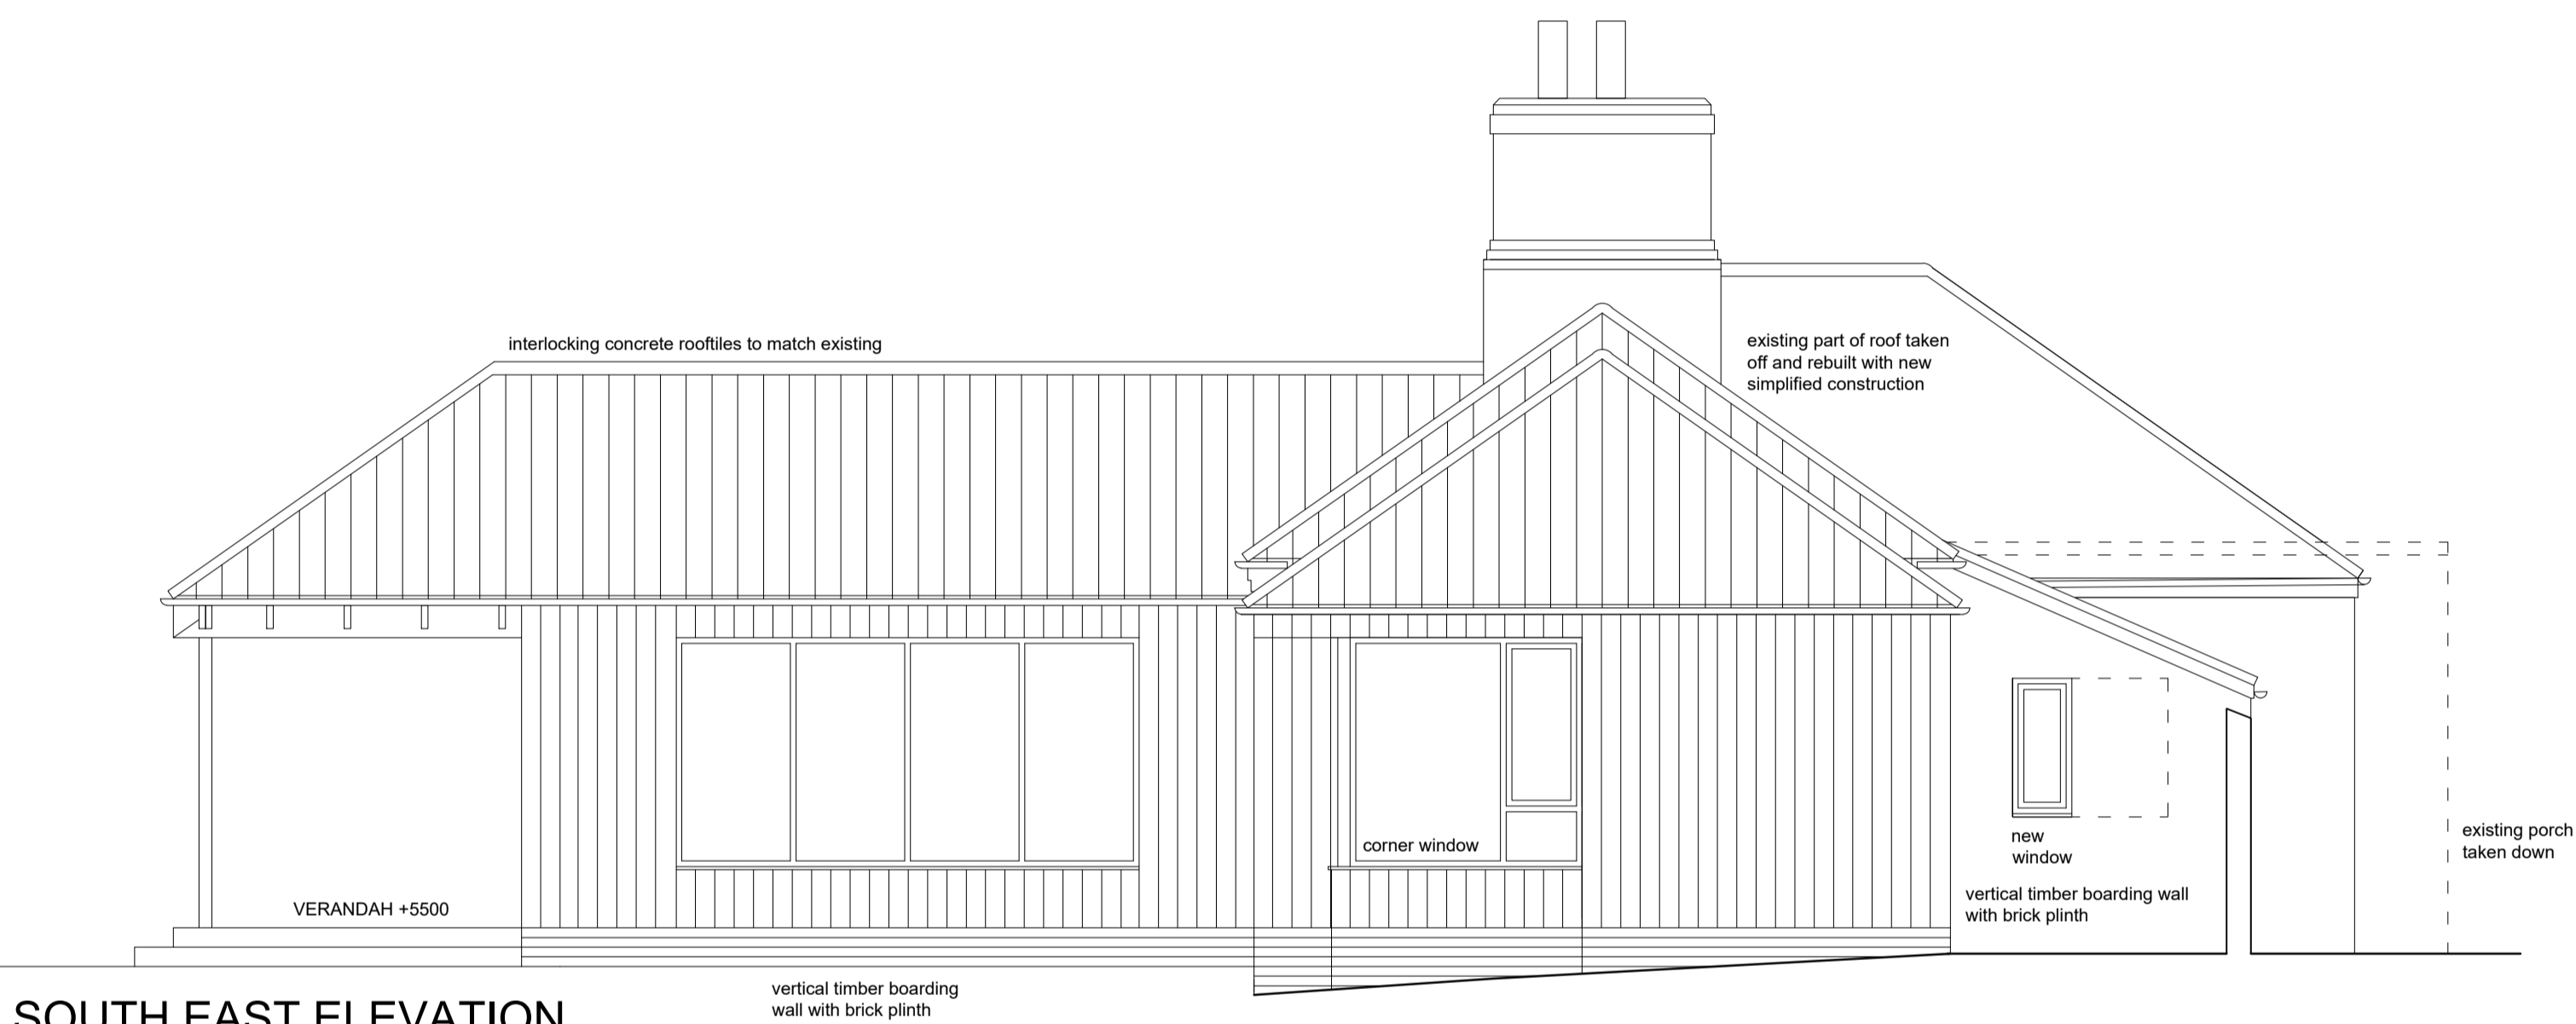


SOUTH EAST ELEVATION

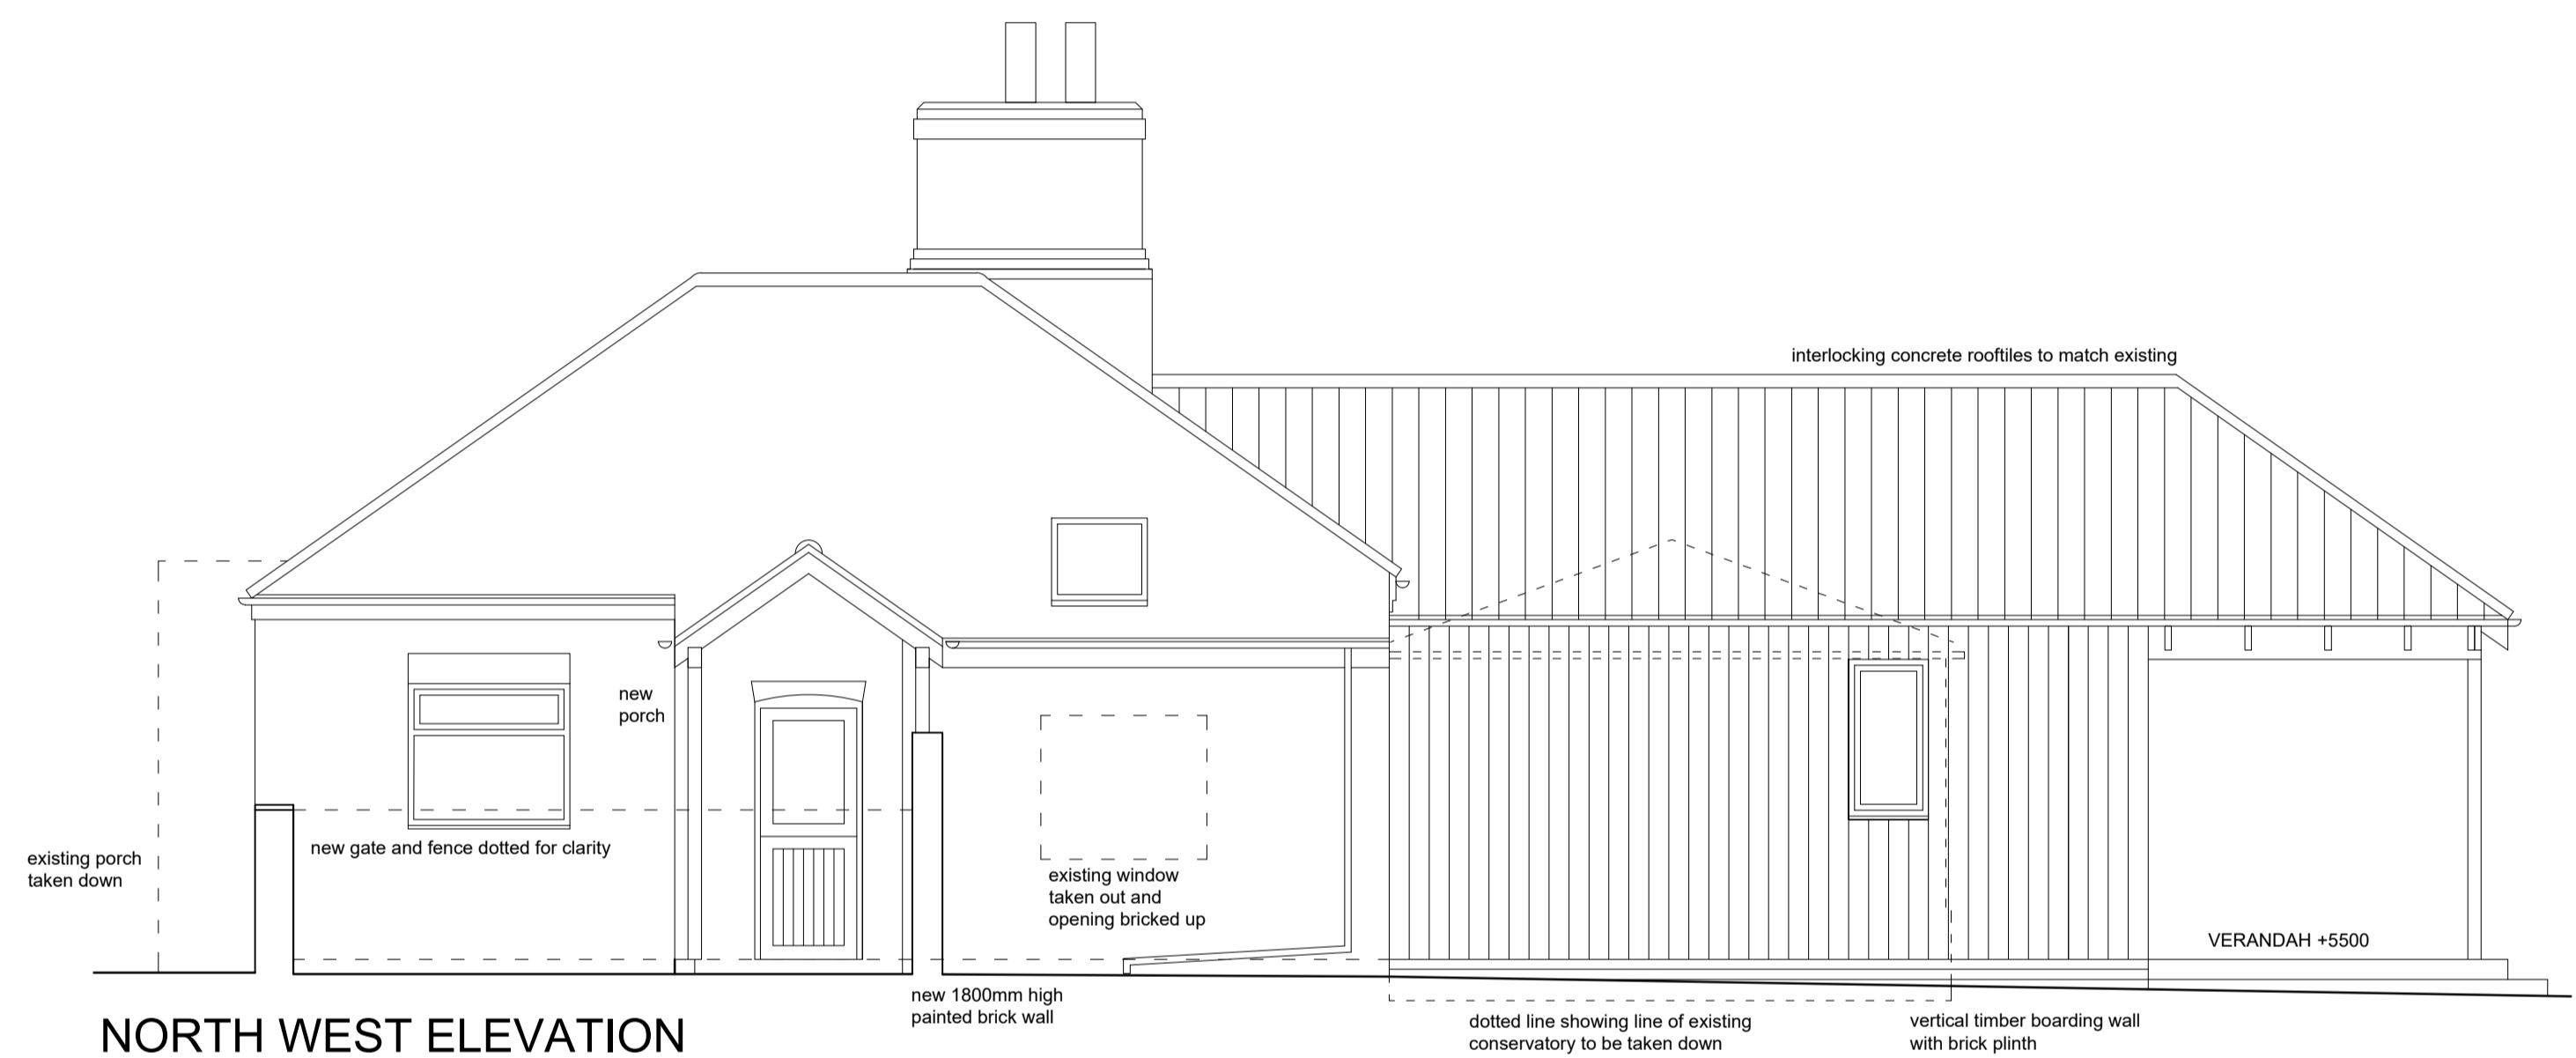

NORTH WEST ELEVATION

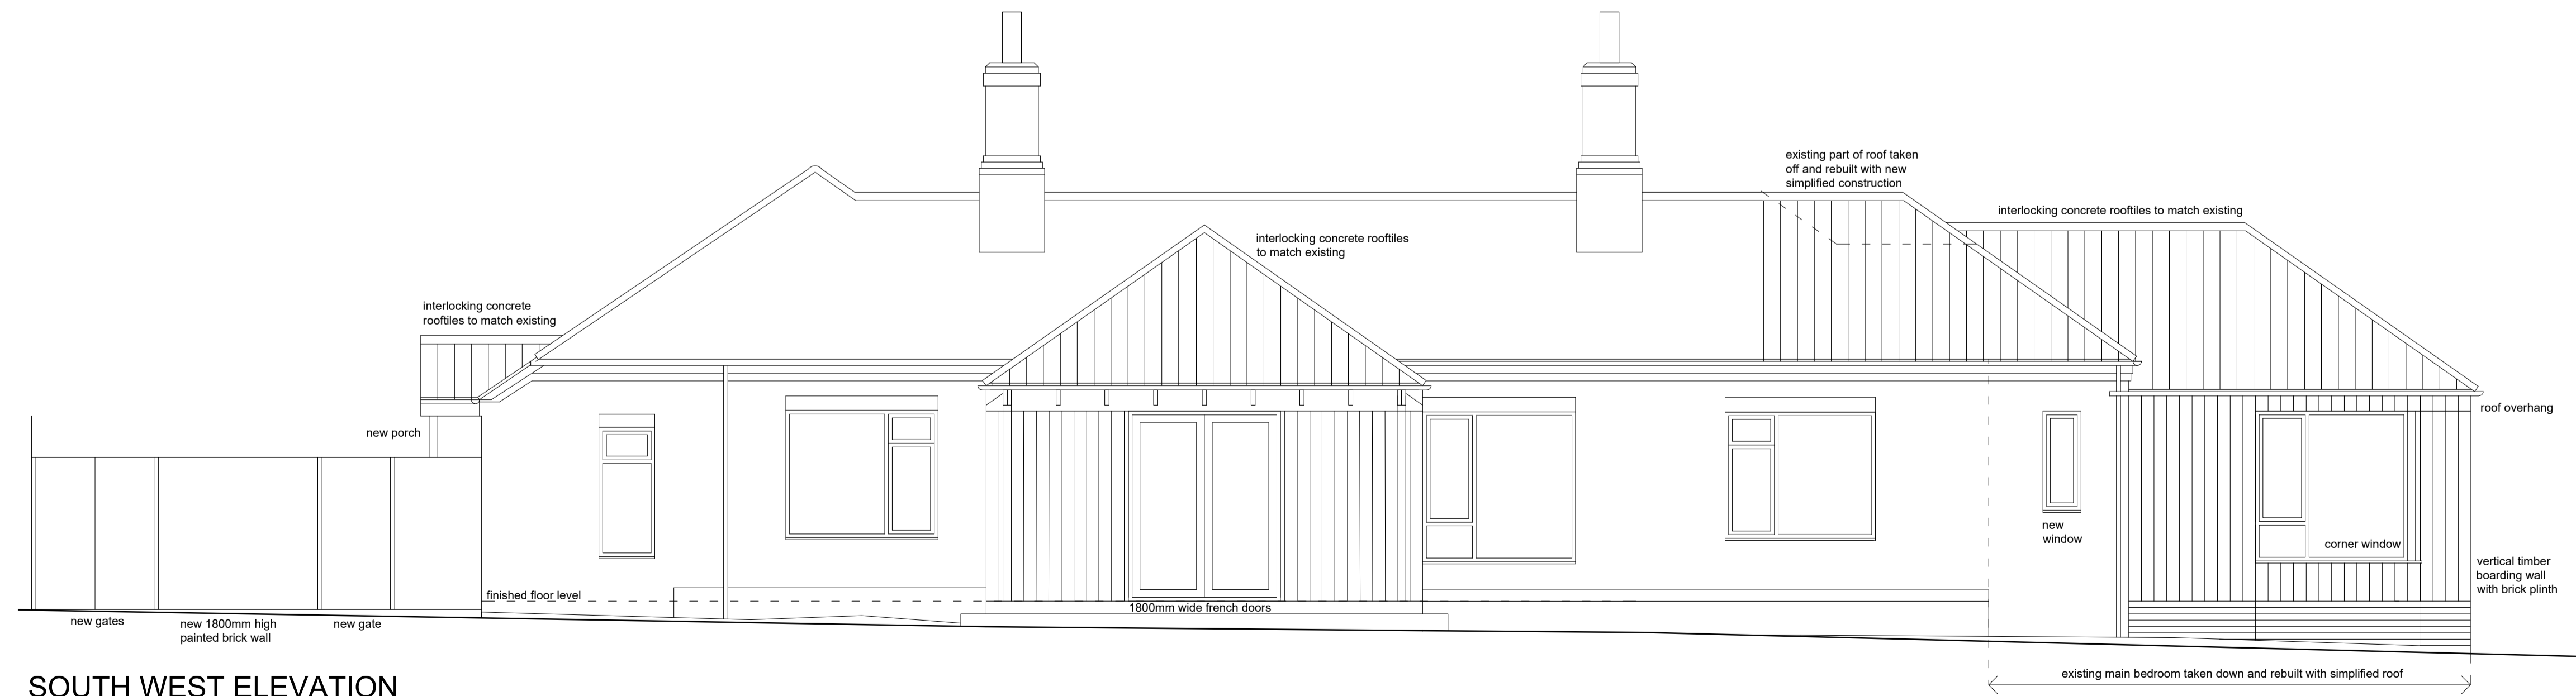

SOUTH WEST ELEVATION

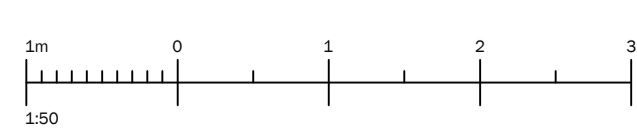

client	Mr and Mrs Bennett
project	Holmes Cottage, Holmes Road, Stixwold - Alterations & Extension
drawing	Scheme Elevations
date	31.03.21
scale	1:50@A1
author	HM
checker	KK

Kelly & MacPherson ARCHITECTS
 tel: 07801081799 & 07443577522
 email: kate@kellymac.co.uk & hugh@kellymac.co.uk
 Unit 1, Castor MUC, 19 South Street, Castor LN7 6UB