




FRONT
ELEVATIONS 1:100



SIDE



REAR

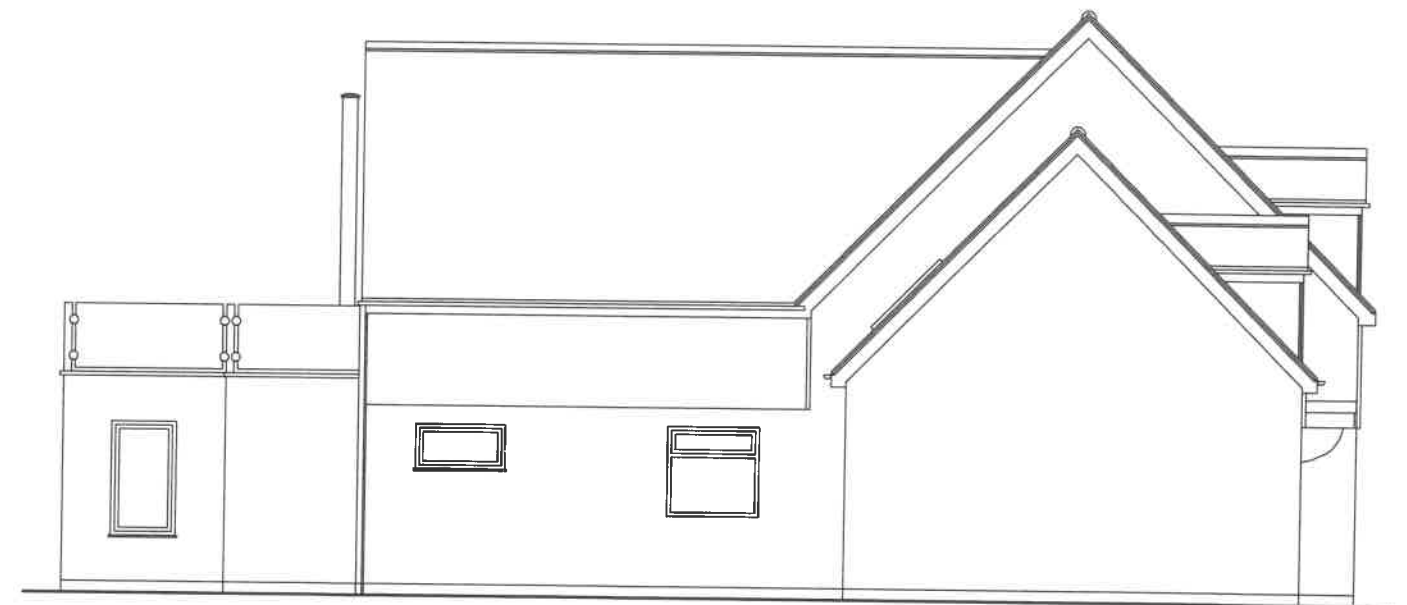

SIDE



Contract :
PORCH AND GARAGE TO 32
HASSE ROAD, SOHAM, ELY,
CAMBS.

Title :
ELEVATIONS
AS EXISTING

These drawings are the
COPYRIGHT of Greg
Saberton Design.
Unauthorised
copying is not permitted.

Revisions :
-

Scale : 1 : 100
Date : FEB 2021
Drawing Number : 04 / 2534 / 20

GREG SABERTON DESIGN
ARCHITECTURAL DESIGN CONSULTANCY
Tom's Hole Barn, Branch Bank, Prickwillow, Ely, Cambridgeshire, CB7 4UR
Tel/Fax : 01353 687999
Email : greg@gregsabertondesign.co.uk