


# Stanfords VectorMap

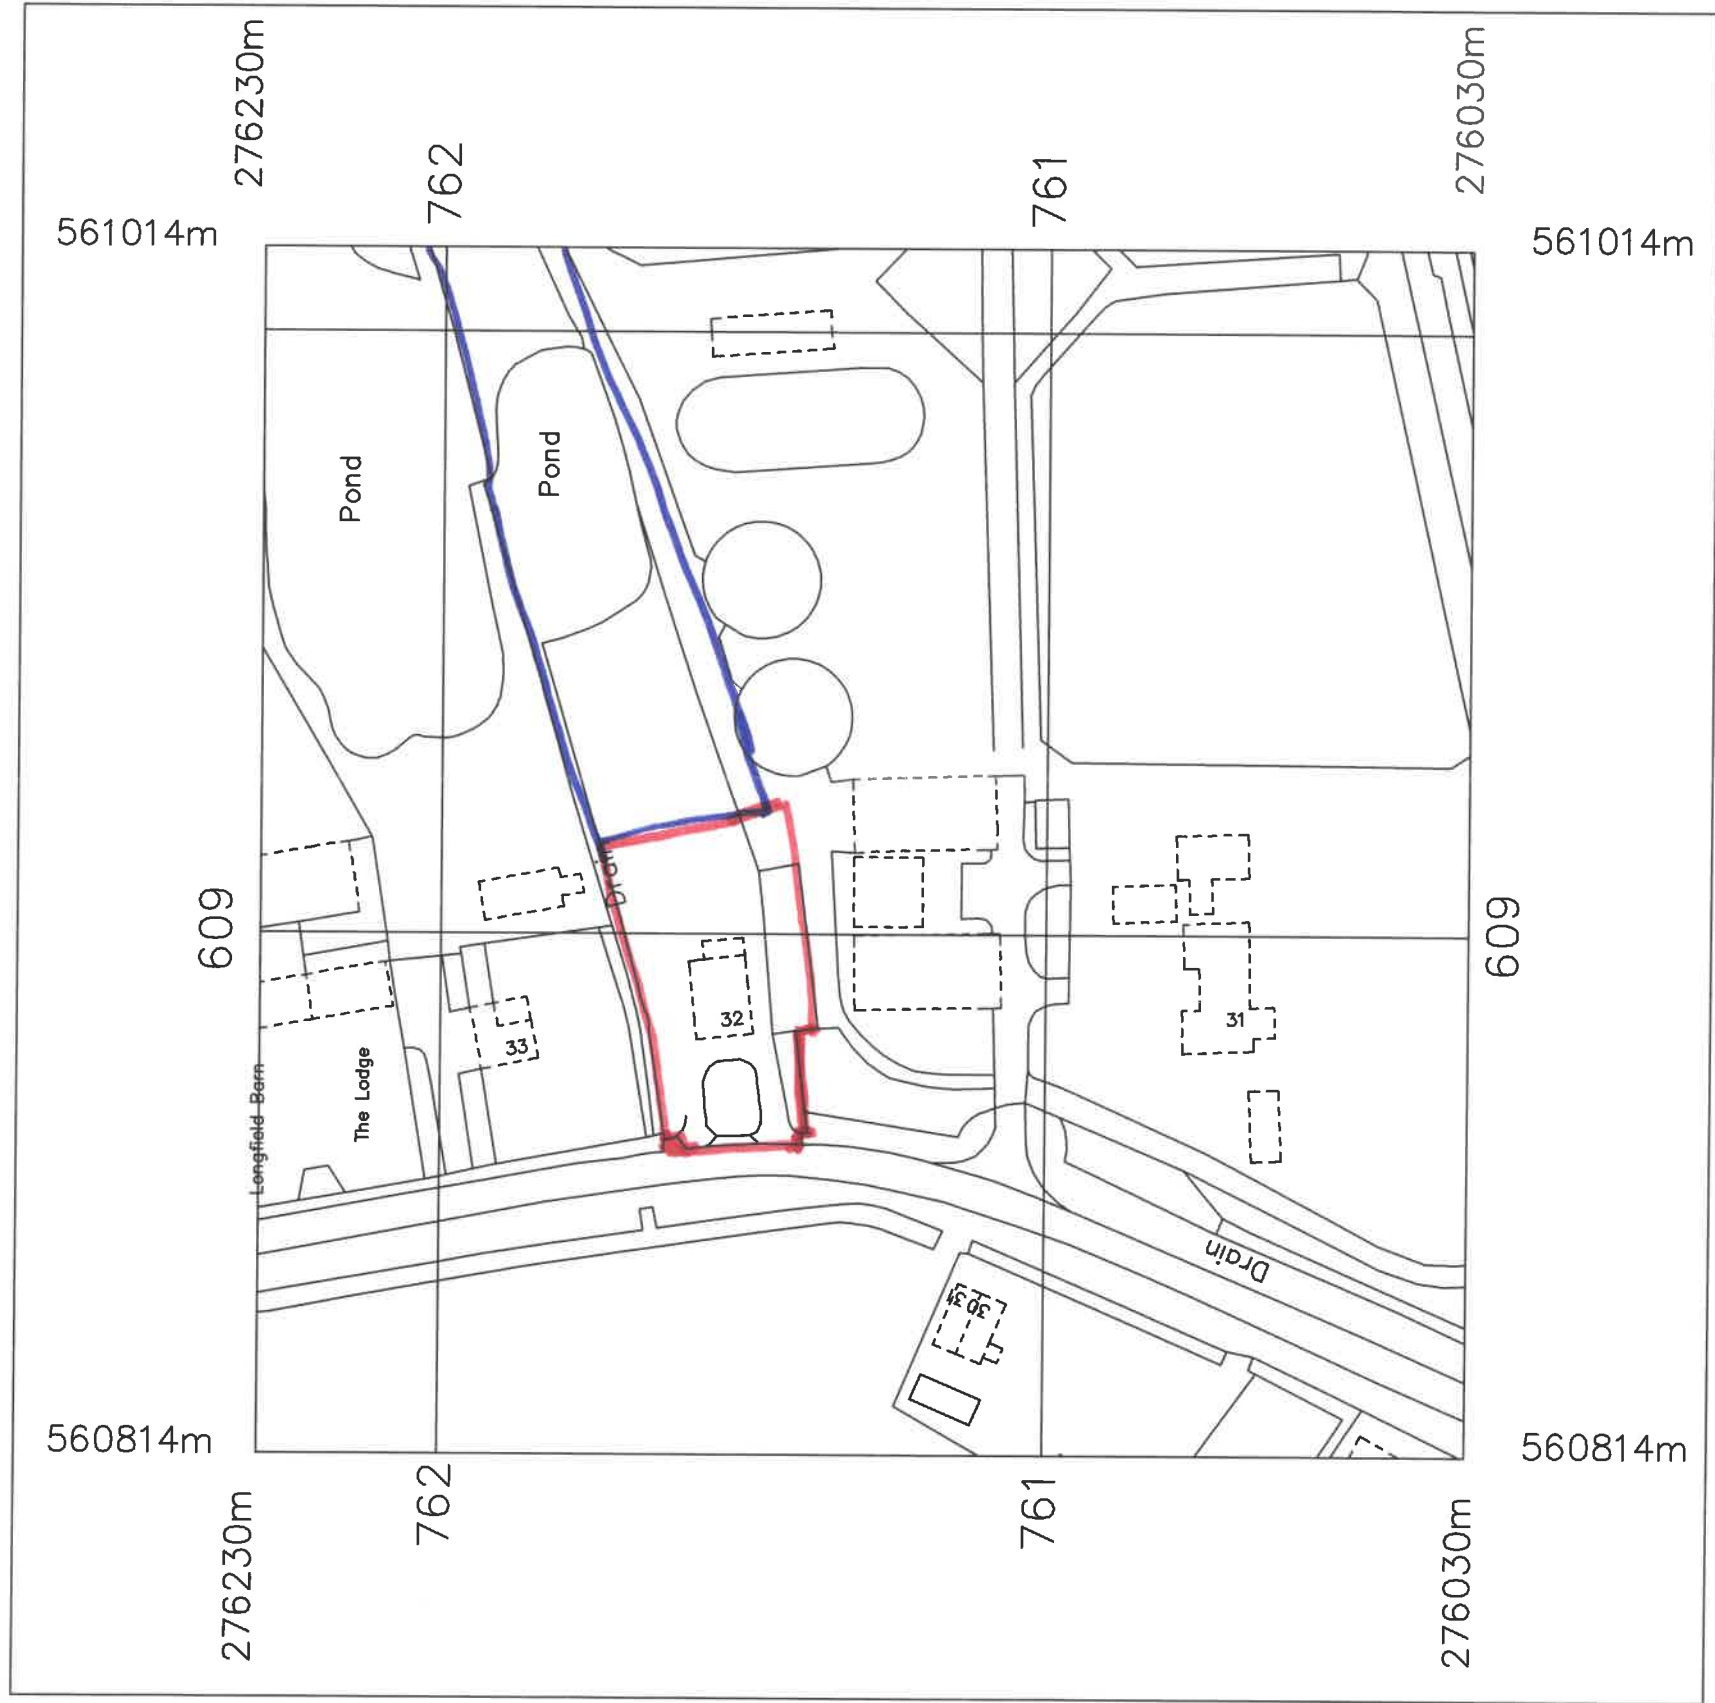

Order Item 01800419

© Crown Copyright 2014  
 Reproduction in whole or in part is prohibited  
 without the prior permission of Ordnance Survey.

Contract :  
 PORCH AND GARAGE TO 32  
 HASSE ROAD, SOHAM, ELY,  
 CAMBS.

Title :  
 LOCATION PLAN

These drawings are the  
 COPYRIGHT of Greg  
 Saberton Design.  
 Unauthorised  
 copying is not permitted.

Revisions :  
 -

Scale : 1 : 1250  
 Date : FEB 2021  
 Drawing Number : 01 / 2534 / 20

**GREG SABERTON DESIGN**  
 ARCHITECTURAL DESIGN CONSULTANCY  
 Tom's Hole Barn, Branch Bank, Prickwillow, Ely, Cambridgeshire, CB7 4UR  
 Tel/Fax : 01353 687999  
 Email : greg@gregsabertondesign.co.uk