



**FRONT  
ELEVATIONS 1:100**

**SIDE**


**REAR**

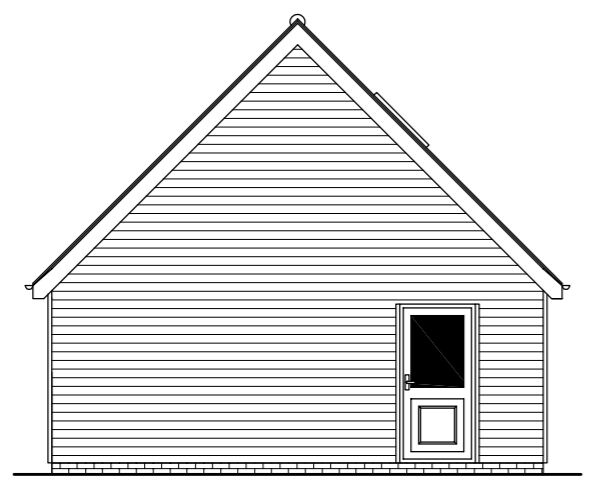


**SIDE**

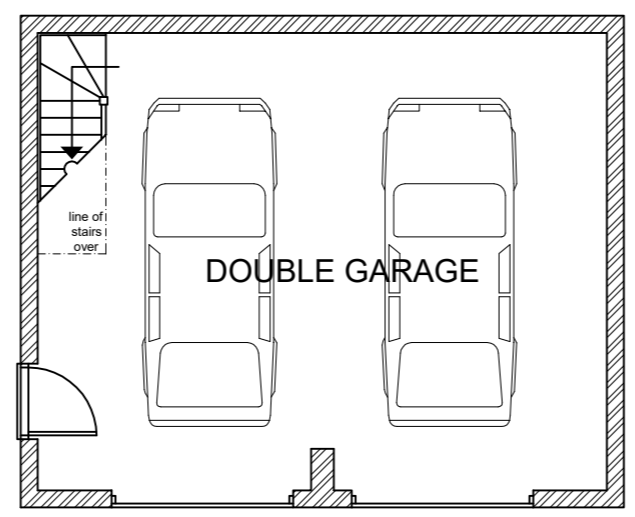

**GROUND FLOOR**

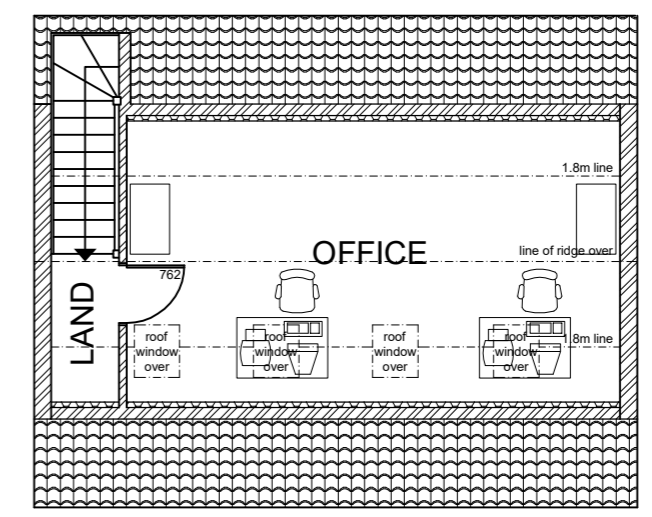

**FIRST FLOOR**

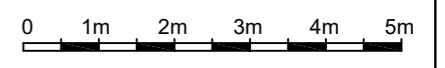

Contract :  
PORCH AND GARAGE TO 32  
HASSE ROAD, SOHAM, ELY,  
CAMBS.

Title :  
GARAGE  
AS PROPOSED

These drawings are the  
COPYRIGHT of Greg  
Saberton Design.  
Unauthorised  
copying is not permitted.

Revisions :  
-

Scale : 1 : 100  
Date : FEB 2021  
Drawing Number : 07 / 2534 / 20

**GREG SABERTON DESIGN**  
ARCHITECTURAL DESIGN CONSULTANCY  
Tom's Hole Barn, Branch Bank, Prickwillow, Ely, Cambridgeshire, CB7 4UR  
Tel/Fax : 01353 687999  
Email : greg@sabertondesign.co.uk