




Hardiplank boarding, colour to be Evening blue ([www.jameshardie.co.uk](http://www.jameshardie.co.uk))

White UPVC windows & doors to match existing

Roof tiles to match existing

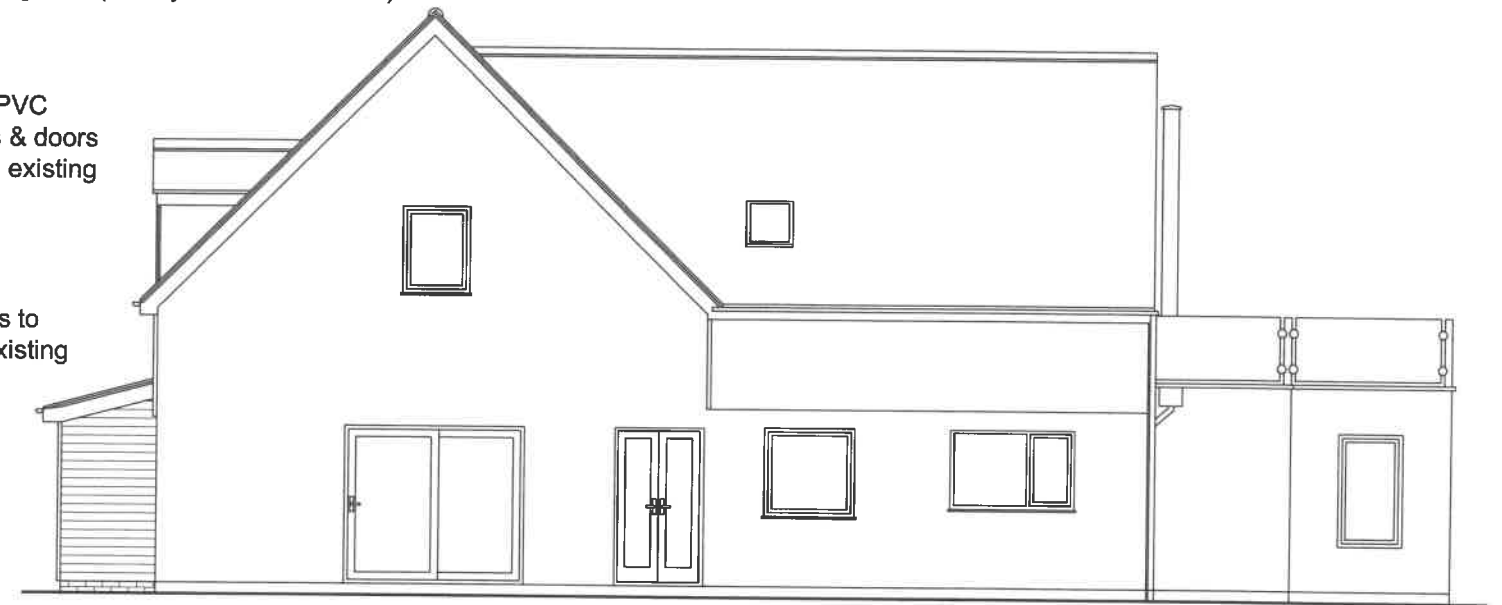


FRONT  
ELEVATIONS 1:100

SIDE



White painted render to match existing

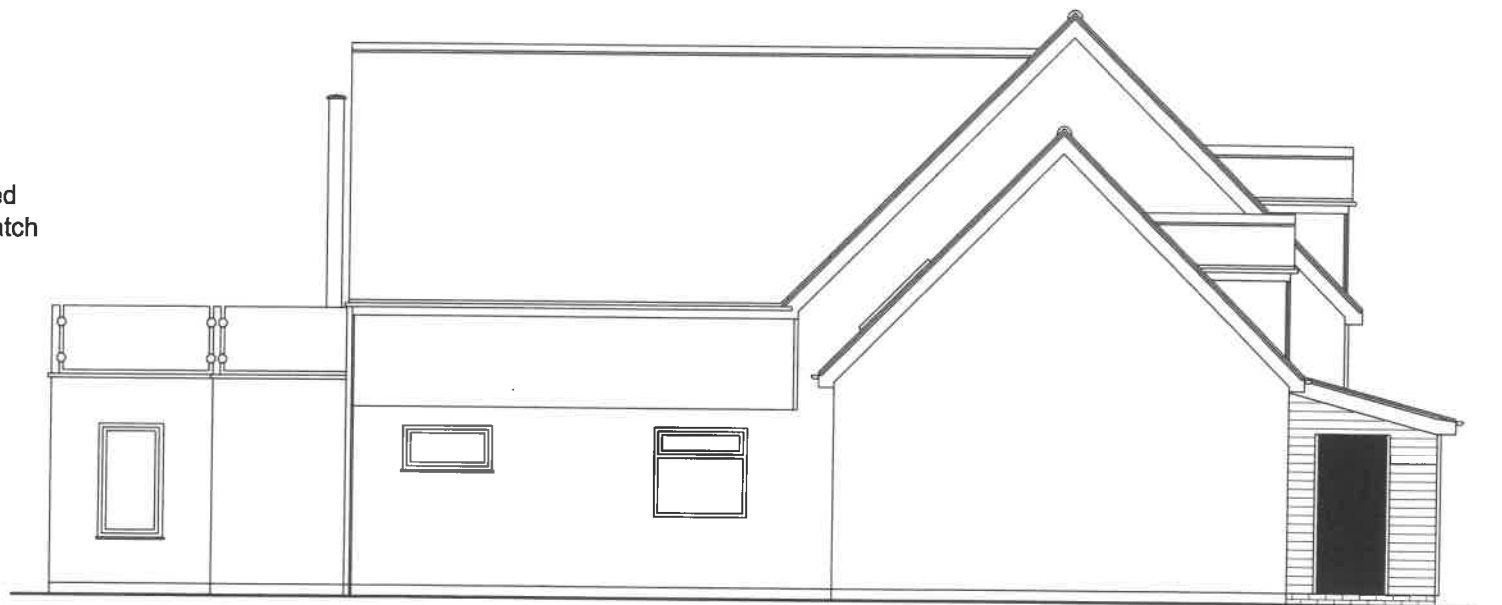

REAR

SIDE



Contract :  
PORCH AND GARAGE TO 32  
HASSE ROAD, SOHAM, ELY,  
CAMBS.

Title :  
ELEVATIONS  
AS PROPOSED

These drawings are the  
COPYRIGHT of Greg  
Saberton Design.  
Unauthorised  
copying is not permitted.

Revisions :  
-

Scale : 1 : 100  
Date : FEB 2021  
Drawing Number : 06 / 2534 / 20

**GREG SABERTON DESIGN**  
ARCHITECTURAL DESIGN CONSULTANCY  
Tom's Hole Barn, Branch Bank, Prickwillow, Ely, Cambridgeshire, CB7 4UR  
Tel/Fax : 01353 687999  
Email : [greg@gregsabertondesign.co.uk](mailto:greg@gregsabertondesign.co.uk)