



PRELIMINARY

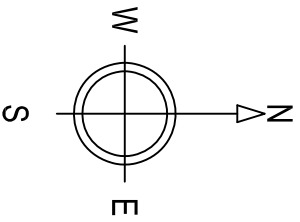

- NOTES:
1. Use written dimensions only. All dimensions to be checked on site and any discrepancies reported to ACORUS immediately. If in doubt ask.
 2. Where relevant, significant hazards have been identified on the drawing, unforeseeable have not been identified.
 3. This drawing is confidential and remains the exclusive property of ACORUS.
 4. ACORUS Rural Property Services Ltd.

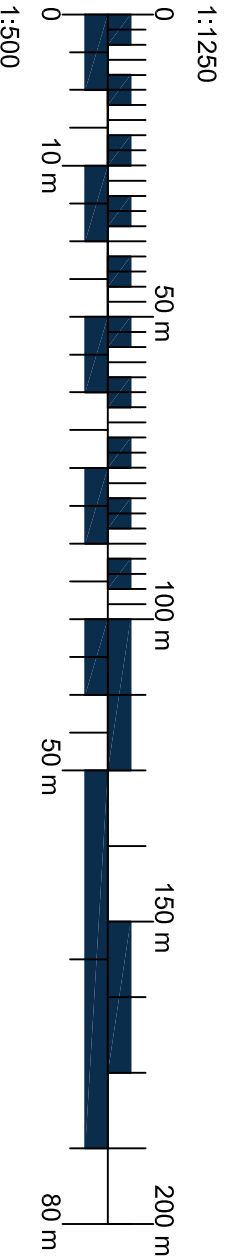

Rev	Date	Description	Dwn	CHK

PROJECT: PYWELL
LAND OFF WINWICK ROAD
PE8 5RH

TITLE: SITE LOCATION & BLOCK PLAN
PROPOSED MOBILE HOME

SCALE: AS SHOWN @A3
DATE: 03/21
JOB NO.: PWR/LG21/066

DRAWN BY: EB
CHECKED BY: LG
DRAWING NO.: 100_01
REVISION:



acorus
acorus.co.uk
Planning. Design. Property.

