




GENERAL NOTES:
 01. DO NOT SCALE THIS DRAWING
 02. ALL DIMENSIONS AND CONDITIONS TO BE CHECKED ON SITE.
 03. THIS DRAWING TO BE READ TOGETHER AND CO-ORDINATED WITH ALL RELEVANT STRUCTURAL, MECHANICAL, ELECTRICAL AND OTHER ARCHITECTURAL DRAWINGS, SCHEDULES AND SPECIFICATION. ANY DISCREPANCIES BETWEEN INFORMATION OR SITE CONDITIONS ETC. TO BE IMMEDIATELY REPORTED TO THE ENGINEER.

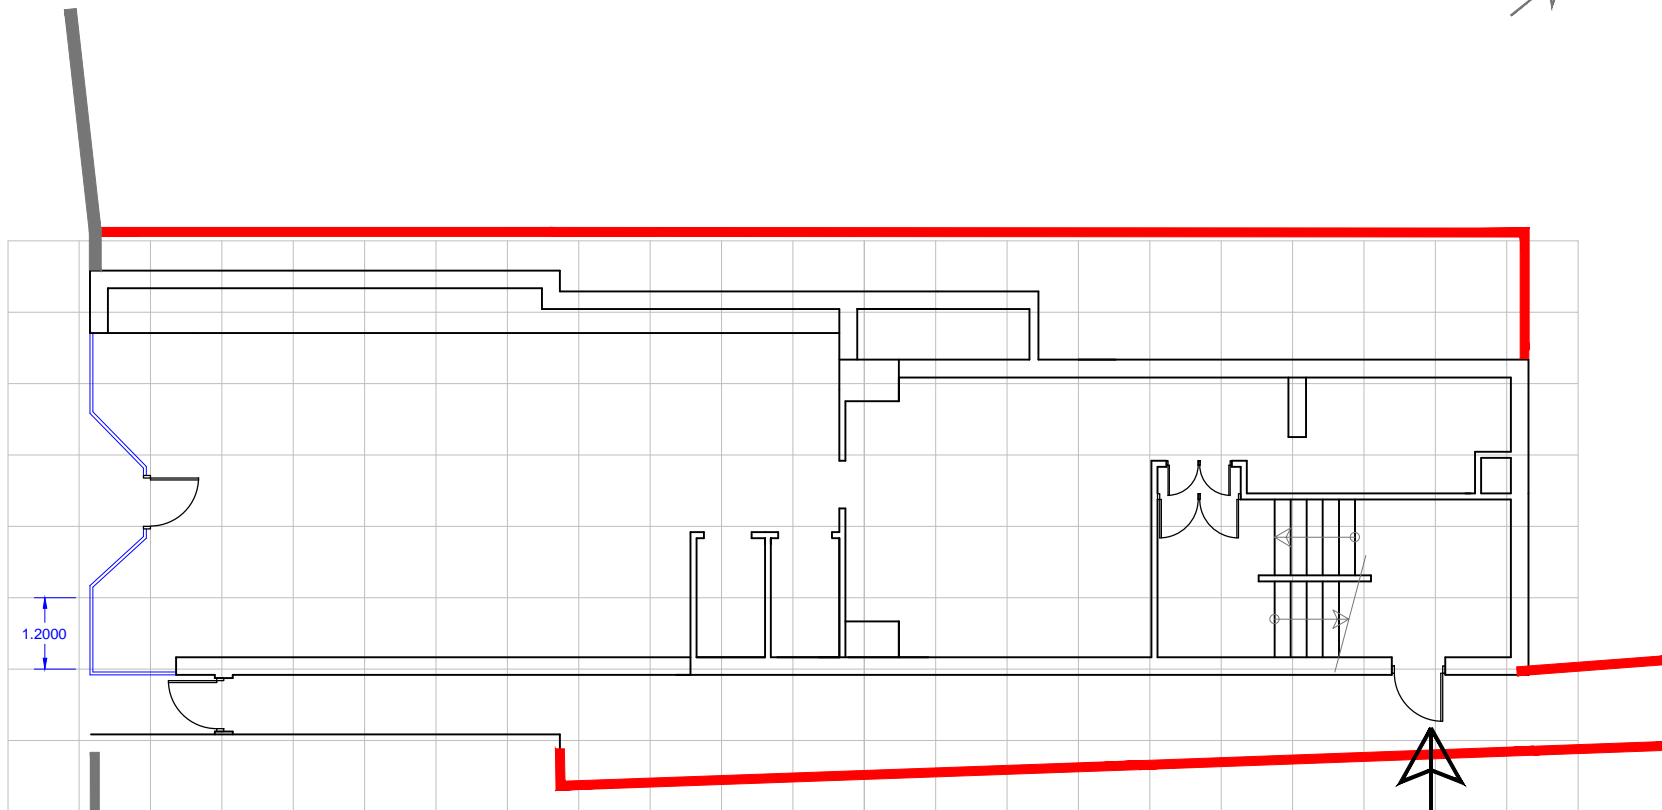

1.2000

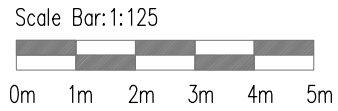

POTENTIAL TENANTS ACCESS TO DWELLING FLATS

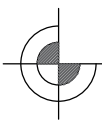

Existing Ground Floor Layout

1/125

CLIENT: Mohamed Tareq Fayaz		
PROJECT: G+2 Commercial and Residential building		
PLOT No. 50	Project High Street, Ayr, South Ayrshire	
CONSULTANT URBAN PLAN CONSULTANTS ARCHITECTURE ENGINEERING PLANNING		
DNS House, 382 Kenton Road Harrow Middlesex, UK P.O. BOX HA3 8DP, TEL: +442080897945, info@urbanplanconsultants.com		
DRG TITLE: Existing Ground Floor Layout		
PROJ. NO.	DRG No.	REV No.
STAGE		
DATE: 09.02.2021	DRAWN BY	CHECKED BY
SCALE: 1/125 A4		eng. Tareq