
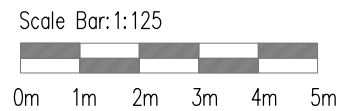


GENERAL NOTES:
 01. DO NOT SCALE THIS DRAWING
 02. ALL DIMENSIONS AND CONDITIONS TO BE CHECKED ON SITE.
 03. THIS DRAWING TO BE READ TOGETHER AND CO-ORDINATED WITH ALL RELEVANT STRUCTURAL, MECHANICAL, ELECTRICAL AND OTHER ARCHITECTURAL DRAWINGS, SCHEDULES AND SPECIFICATION. ANY DISCREPANCIES BETWEEN INFORMATION OR SITE CONDITIONS ETC. TO BE IMMEDIATELY REPORTED TO THE ENGINEER.

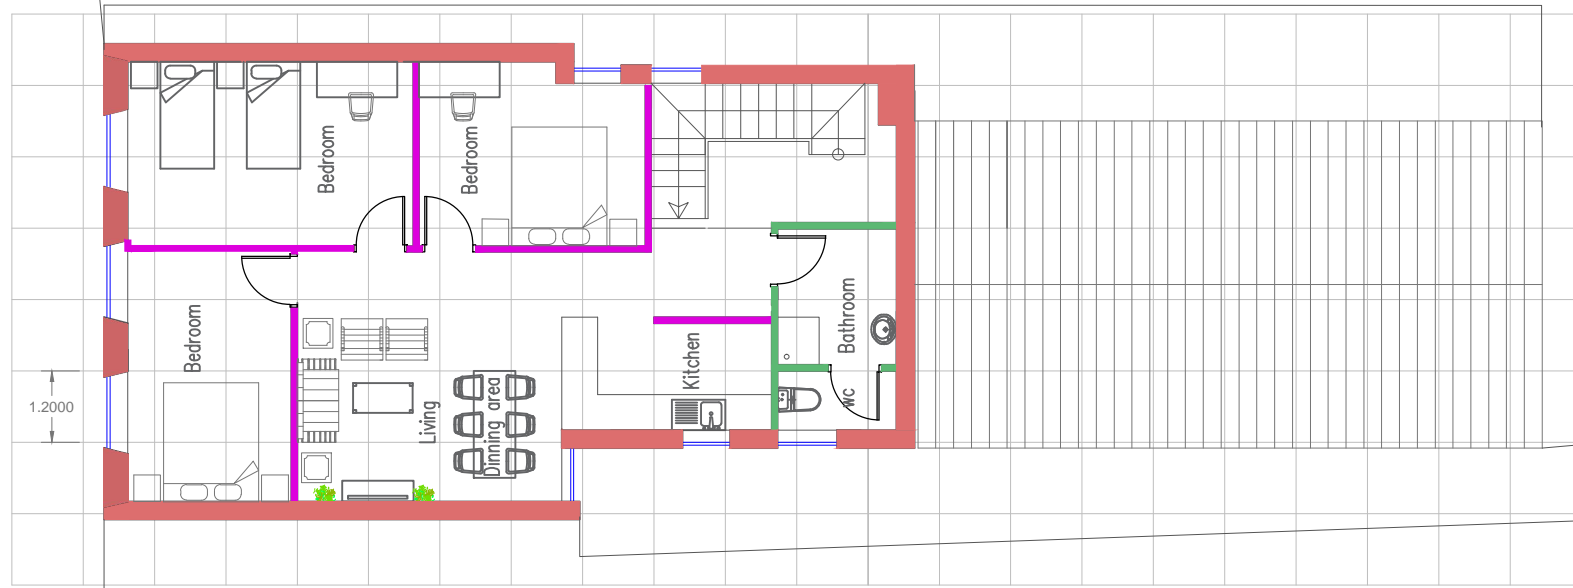

— EXISTING WALL
 — PROPOSED WALL

Proposed 02 nd Floor Layout
 1/125

CLIENT: Mohamed Tareq Fayaz		
PROJECT: G+2 Commercial and Residential building		
PLOT No. 50	Project High Street,Ayr,South Ayrshire	
CONSULTANT <small>DNS House,382 Kenton Road Harrow Middlesex,UK P.O. BOX HA3 8DP,TEL:+442080897945, info@urbanplanconsultants.com</small>		
DRG TITLE: Proposed 02 nd floor Layout		
PROJ. NO.	DRG No.	REV No.
STAGE		
DATE: 09.02.2021	DRAWN BY	CHECKED BY
SCALE: 1/125 A4		eng.Tareq