

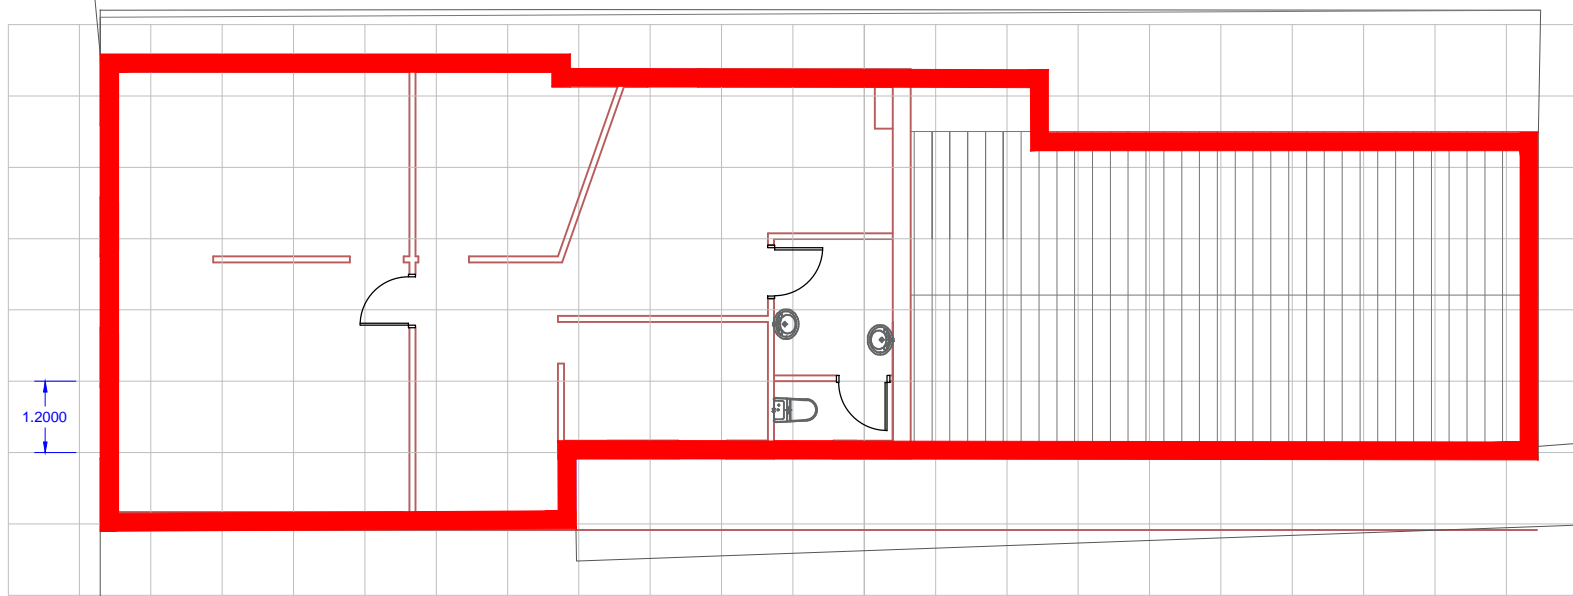


GENERAL NOTES:
 01. DO NOT SCALE THIS DRAWING
 02. ALL DIMENSIONS AND CONDITIONS TO BE CHECKED ON SITE.
 03. THIS DRAWING TO BE READ TOGETHER AND CO-ORDINATED WITH ALL RELEVANT STRUCTURAL, MECHANICAL, ELECTRICAL AND OTHER ARCHITECTURAL DRAWINGS, SCHEDULES AND SPECIFICATION. ANY DISCREPANCIES BETWEEN INFORMATION OR SITE CONDITIONS ETC. TO BE IMMEDIATELY REPORTED TO THE ENGINEER.

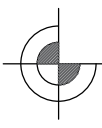

1.2000

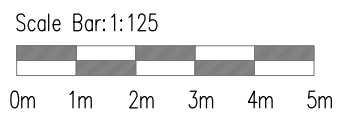

Existing 02 nd Floor Layout

1/125

CLIENT:
 Mohamed Tareq Fayaz

PROJECT:
 G+2 Commercial and Residential building

PLOT No. 50
 Project High Street,Ayr,South Ayrshire

CONSULTANT
URBAN PLAN
 CONSULTANTS ARCHITECTURE ENGINEERING PLANNING
 DNS House,382 Kenton Road Harrow Middlesex,UK
 P.O. BOX HA3 8DP,TEL:+442080897945, info@urbanplanconsultants.com

DRG TITLE:
 Existing 02 nd floor Layout

PROJ. NO.	DRG No.	REV No.
STAGE		
DATE: 09.02.2021	DRAWN BY	CHECKED BY
SCALE: 1/125 A4		eng.Tareq