


GENERAL NOTES:

01. DO NOT SCALE THIS DRAWING
02. ALL DIMENSIONS AND CONDITIONS TO BE CHECKED ON SITE.
03. THIS DRAWING TO BE READ TOGETHER AND CO-ORDINATED WITH ALL RELEVANT STRUCTURAL, MECHANICAL, ELECTRICAL AND OTHER ARCHITECTURAL DRAWINGS, SCHEDULES AND SPECIFICATION. ANY DISCREPANCIES BETWEEN INFORMATION OR SITE CONDITIONS ETC. TO BE IMMEDIATELY REPORTED TO THE ENGINEER.

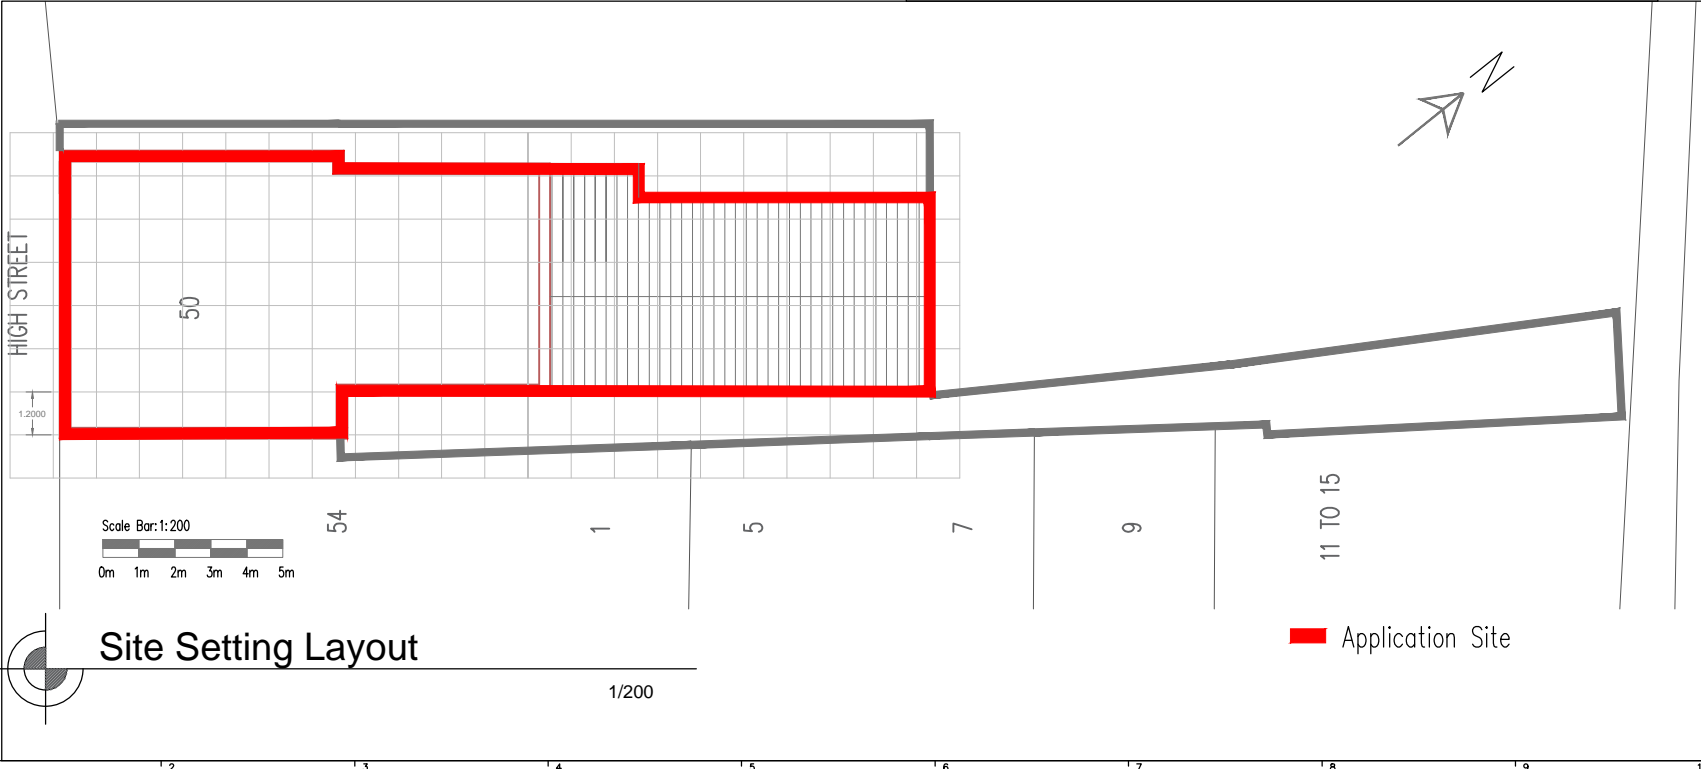

CLIENT:

Mohamed Tareq Fayaz

PROJECT:

G+2 Commercial and Residential building

PLOT No. 50 Project High Street, Ayr, South Ayrshire

CONSULTANT

URBAN PLAN
CONSULTANTS ARCHITECTURE ENGINEERING PLANNING

DNS House, 382 Kenton Road Harrow Middlesex, UK
P.O. BOX HA3 8DP, TEL: +442080897945, info@urbanplanconsultants.com

DRG TITLE:

Site Setting Layout

PROJ. NO.	DRG No.	REV No.
STAGE		
DATE: 09.02.2021	DRAWN BY	CHECKED BY
SCALE: A4		eng. Tareq