



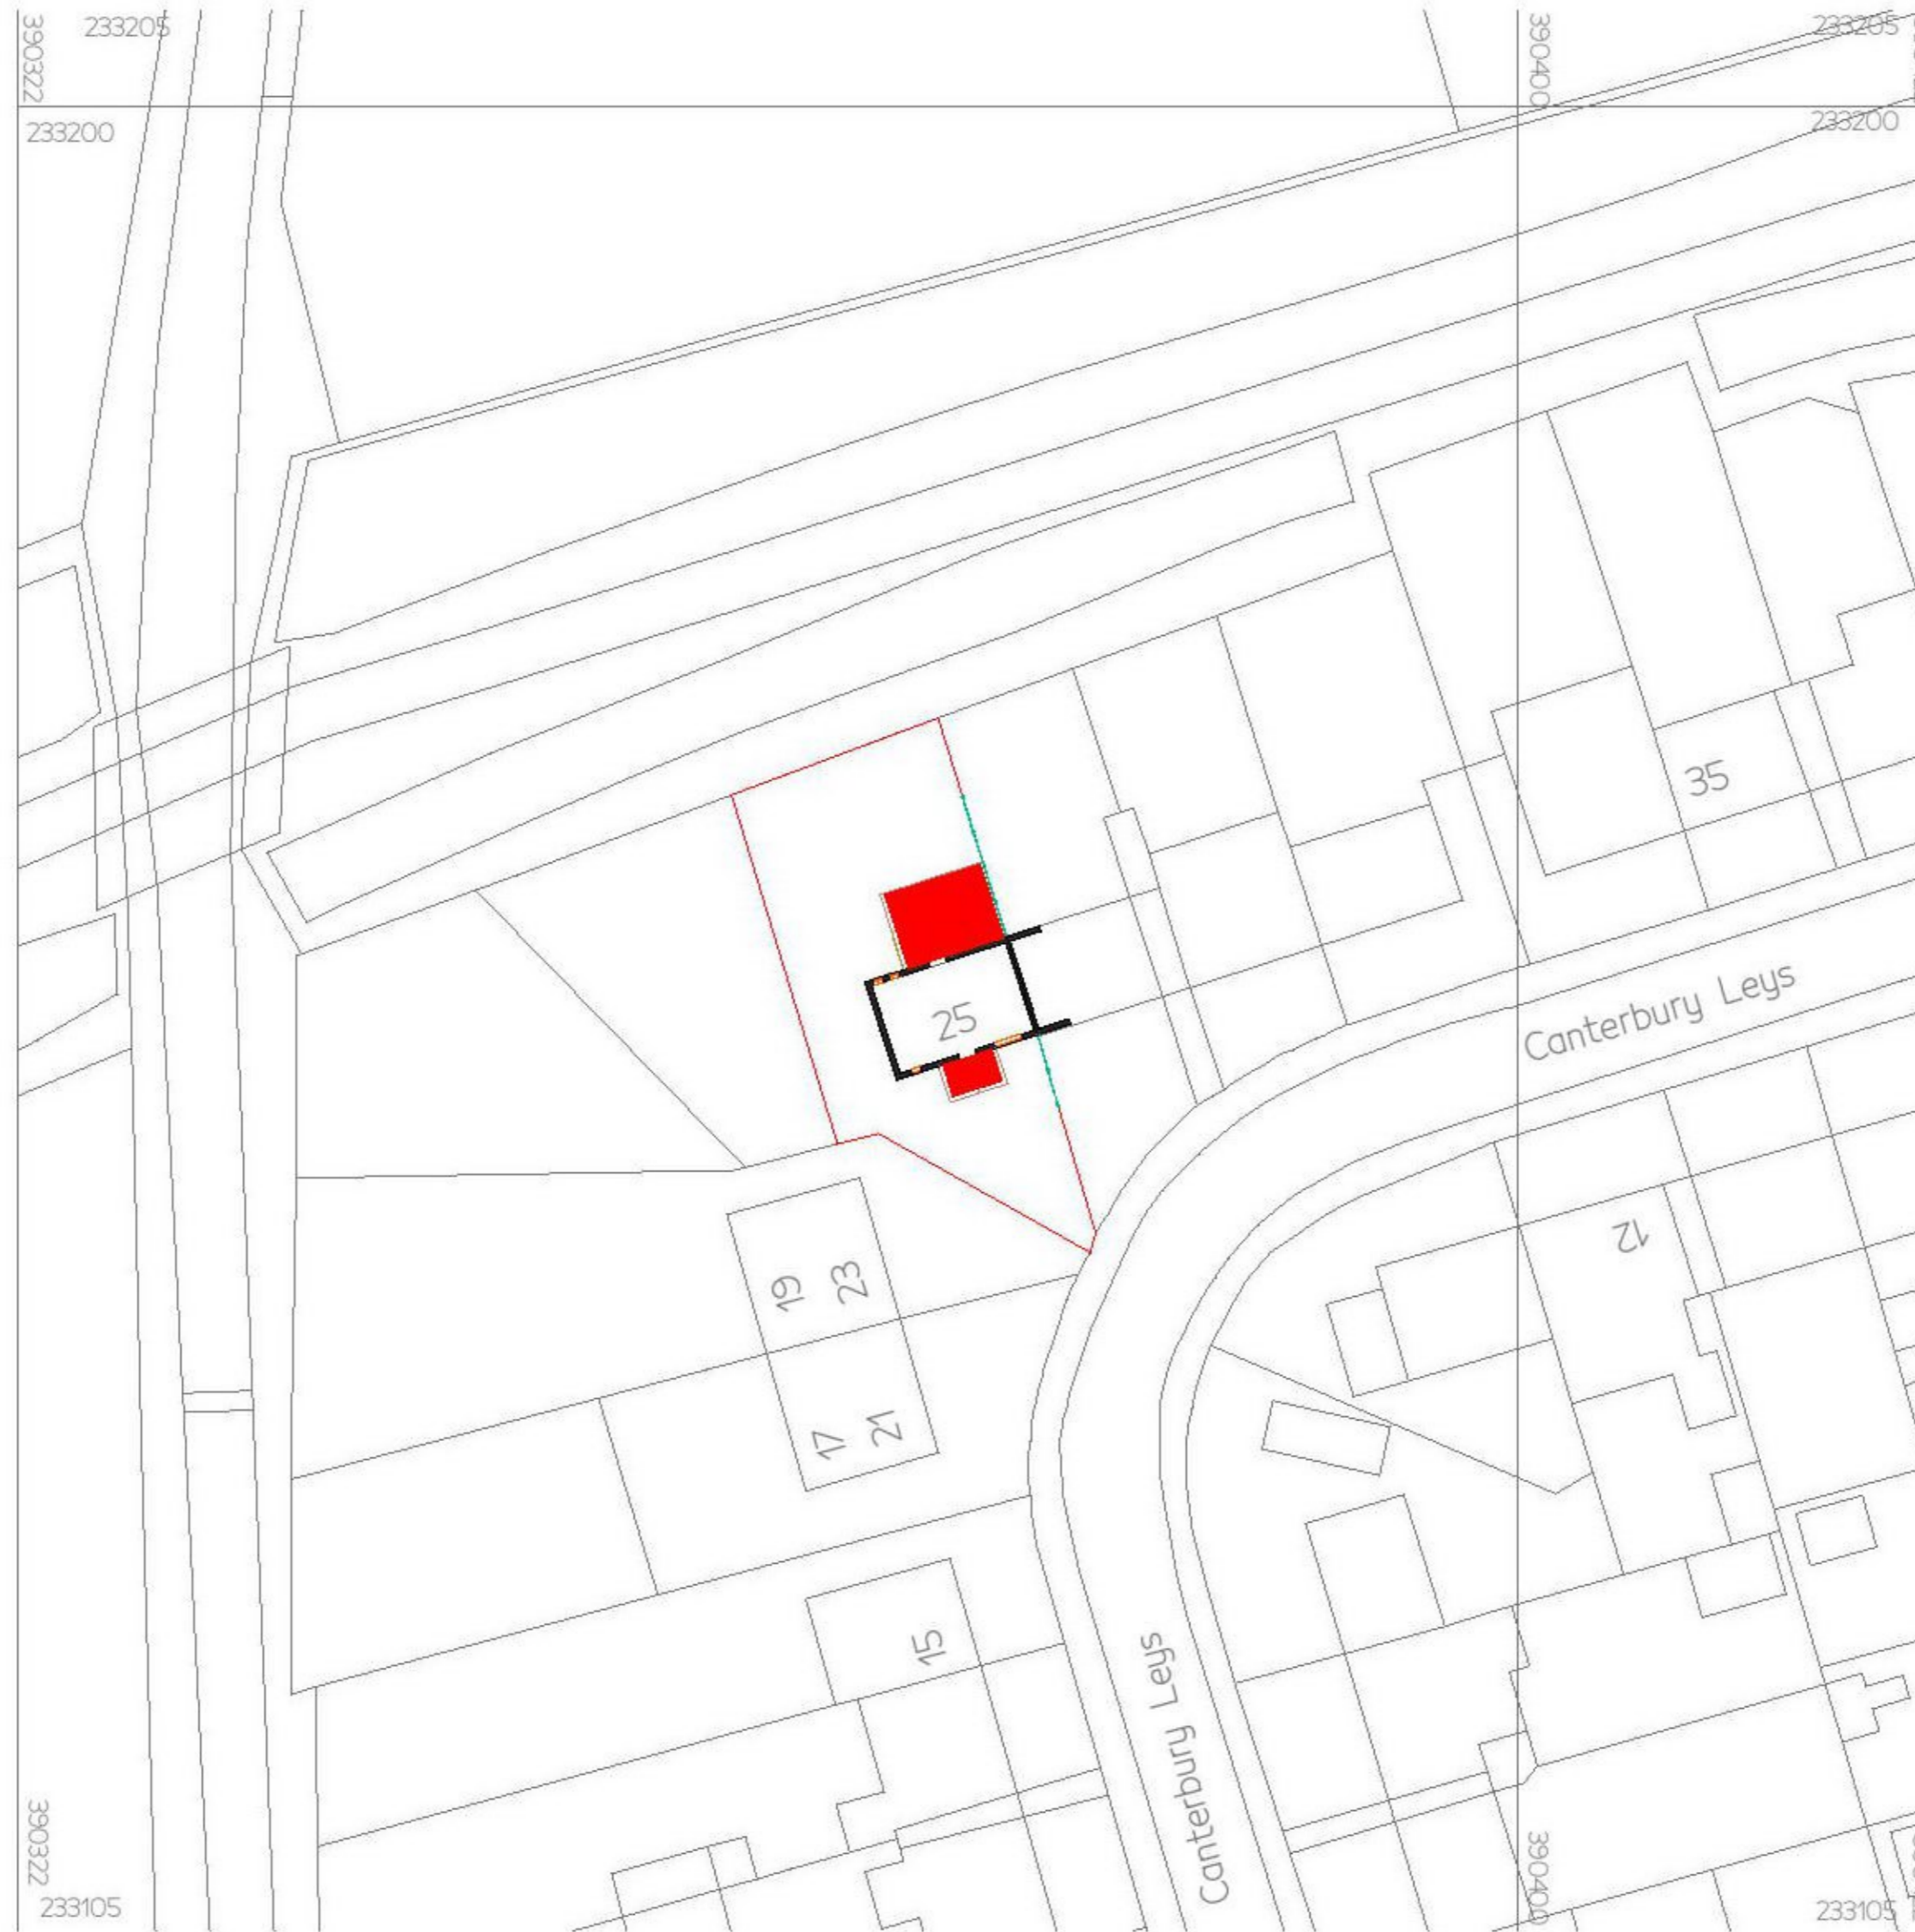

LOCATION PLAN  
SCALE 1:1250 (@A3)

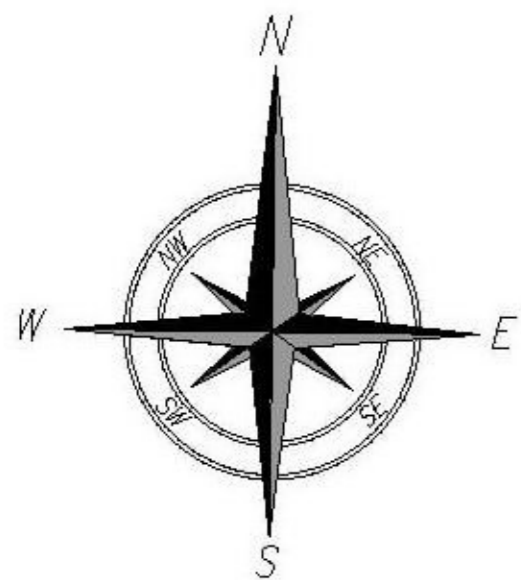

BLOCK PLAN  
SCALE 1:500(@A3)

Revision History

RevID	ChID	Change Name	Date

Serial number: 201714  
 ©Crown copyright and database right 2021  
 Ordnance Survey licence 100048957  
 Reproduction in whole or in part is prohibited  
 without the prior permission of Ordnance Survey



ARCHITECTURAL DRAWING SERVICE  
 4 Kemnay Avenue Stoke On Trent ST6 6UB  
 mob. 07599 501 000 mob. 079999 20 500  
 info@ktkgroup.co.uk www.ktkgroup.co.uk

Client [REDACTED]

Project  
 New porch  
 and  
 single storey back extension  
 25 Canterbury Leys Tewkesbury GL20 8BS

Drawing Name  
 LOCATION PLAN  
 BLOCK PLAN

Drawing Status  
 Planning

Drawn By T.R.K. Checked by K.M.S. Date 2021-01-18

Drawing Scale  
 A3 @ 1:1250 1:500

Drawing Number KTK-PL02-2101-001 Revision