



Proposed Ground Floor Plan



Proposed Side Elevation

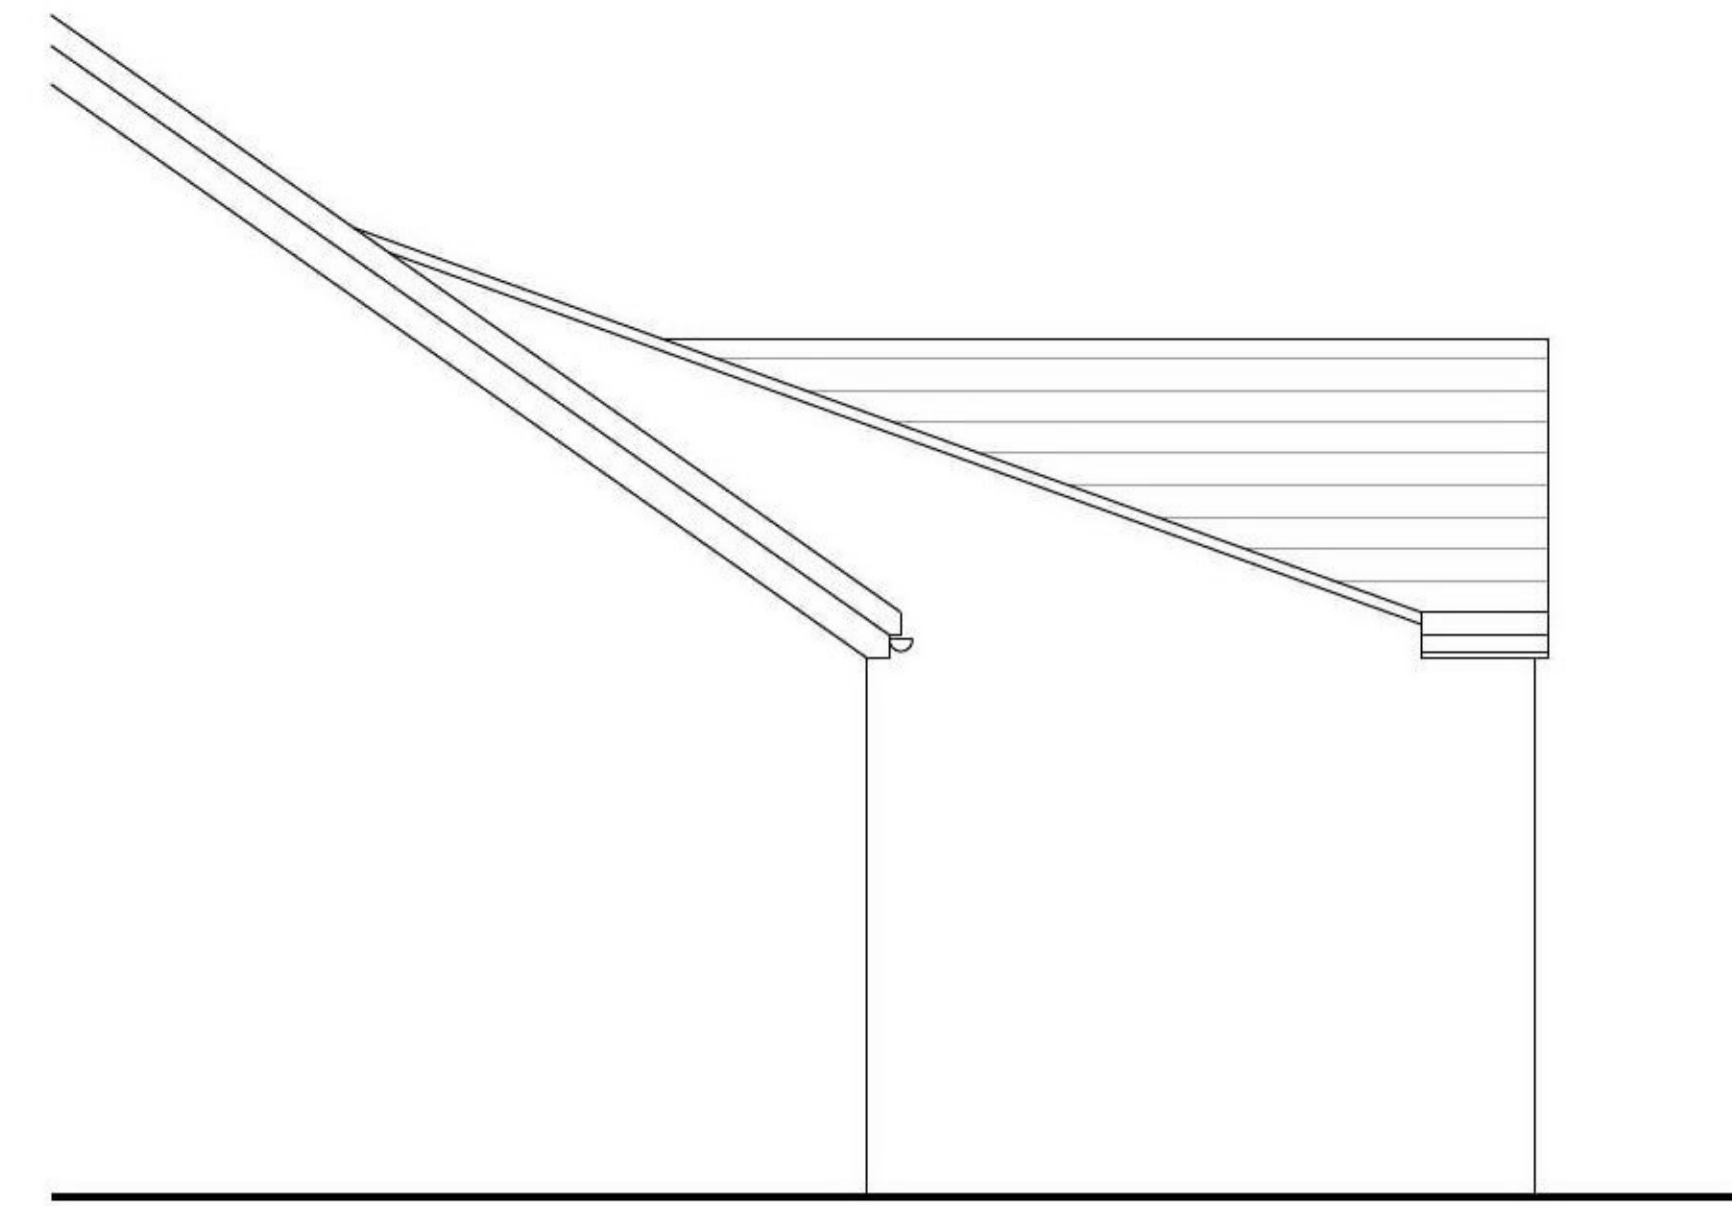

Proposed Rear Elevation

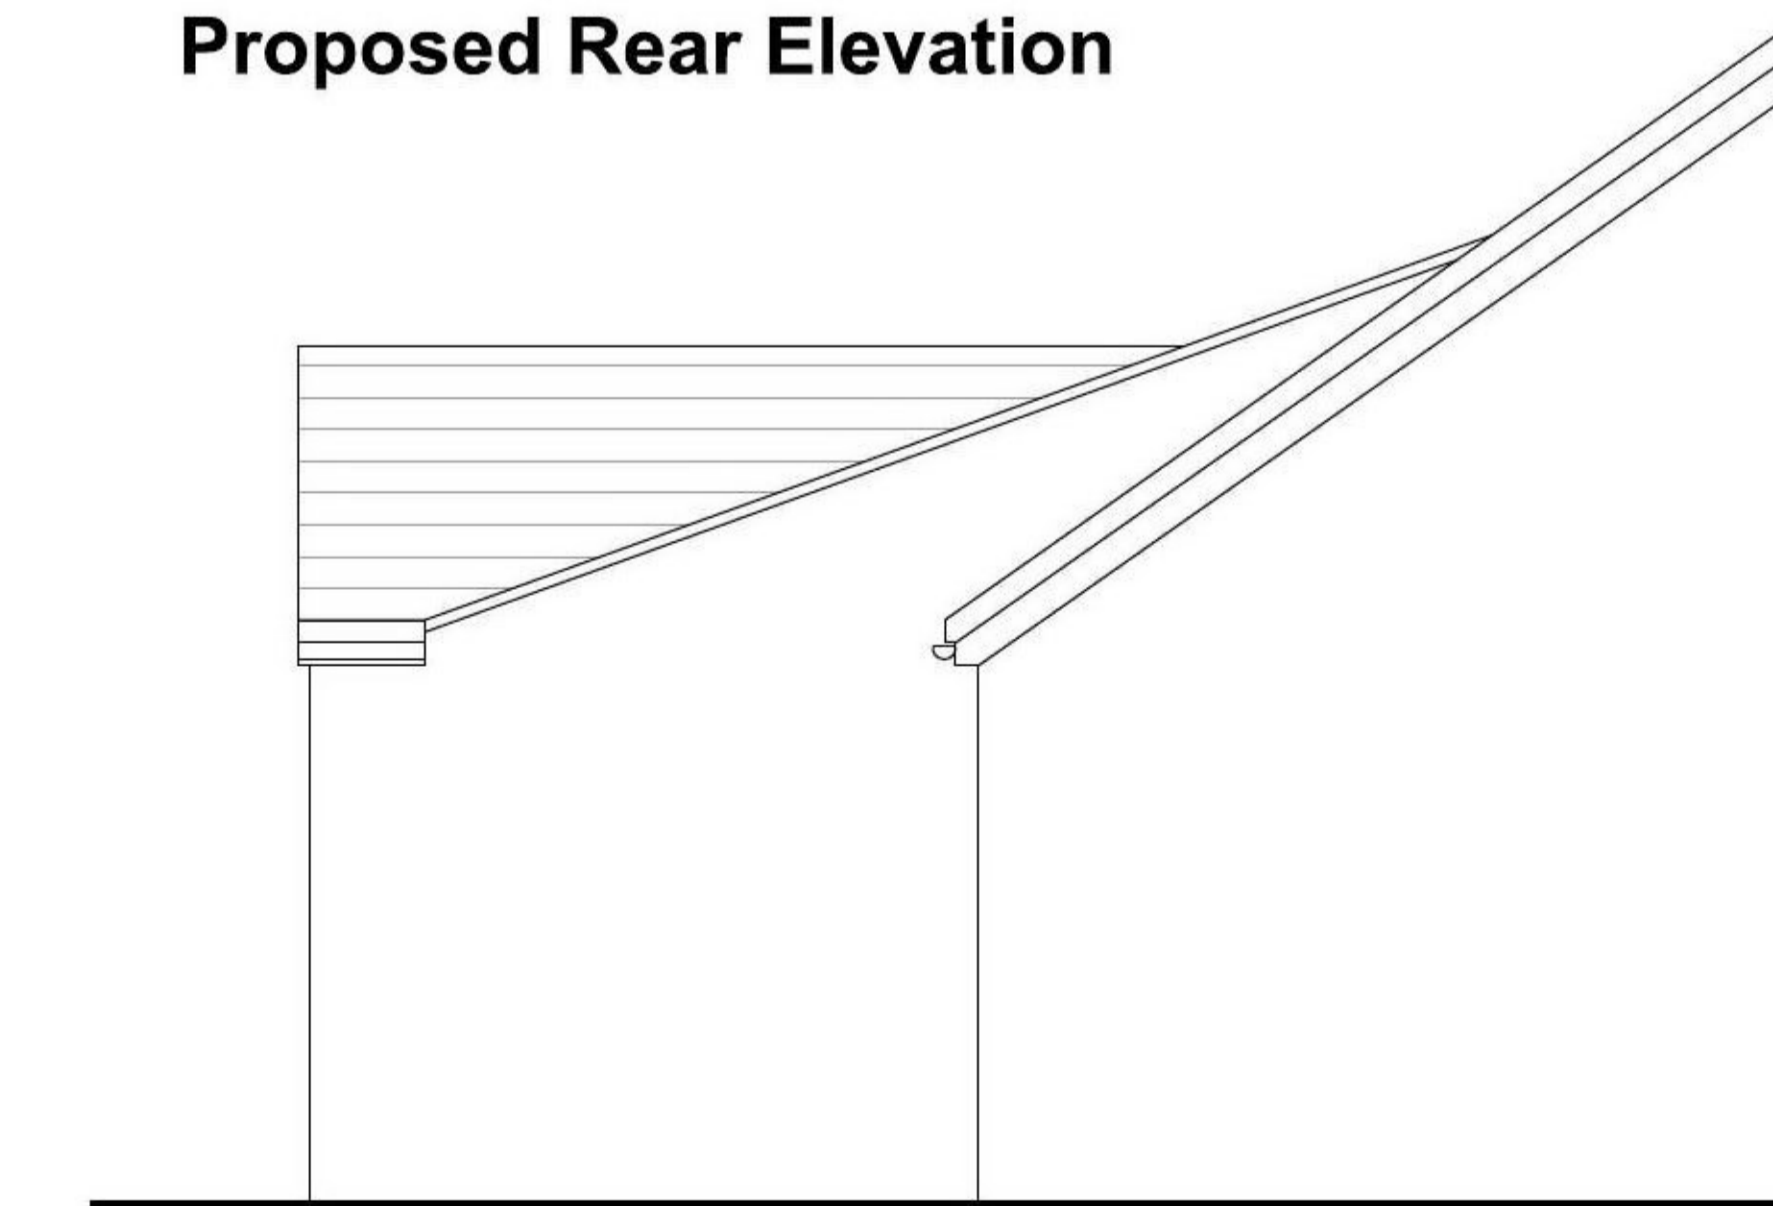

Proposed Side Elevation

