
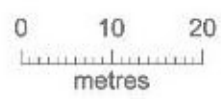


MapServe

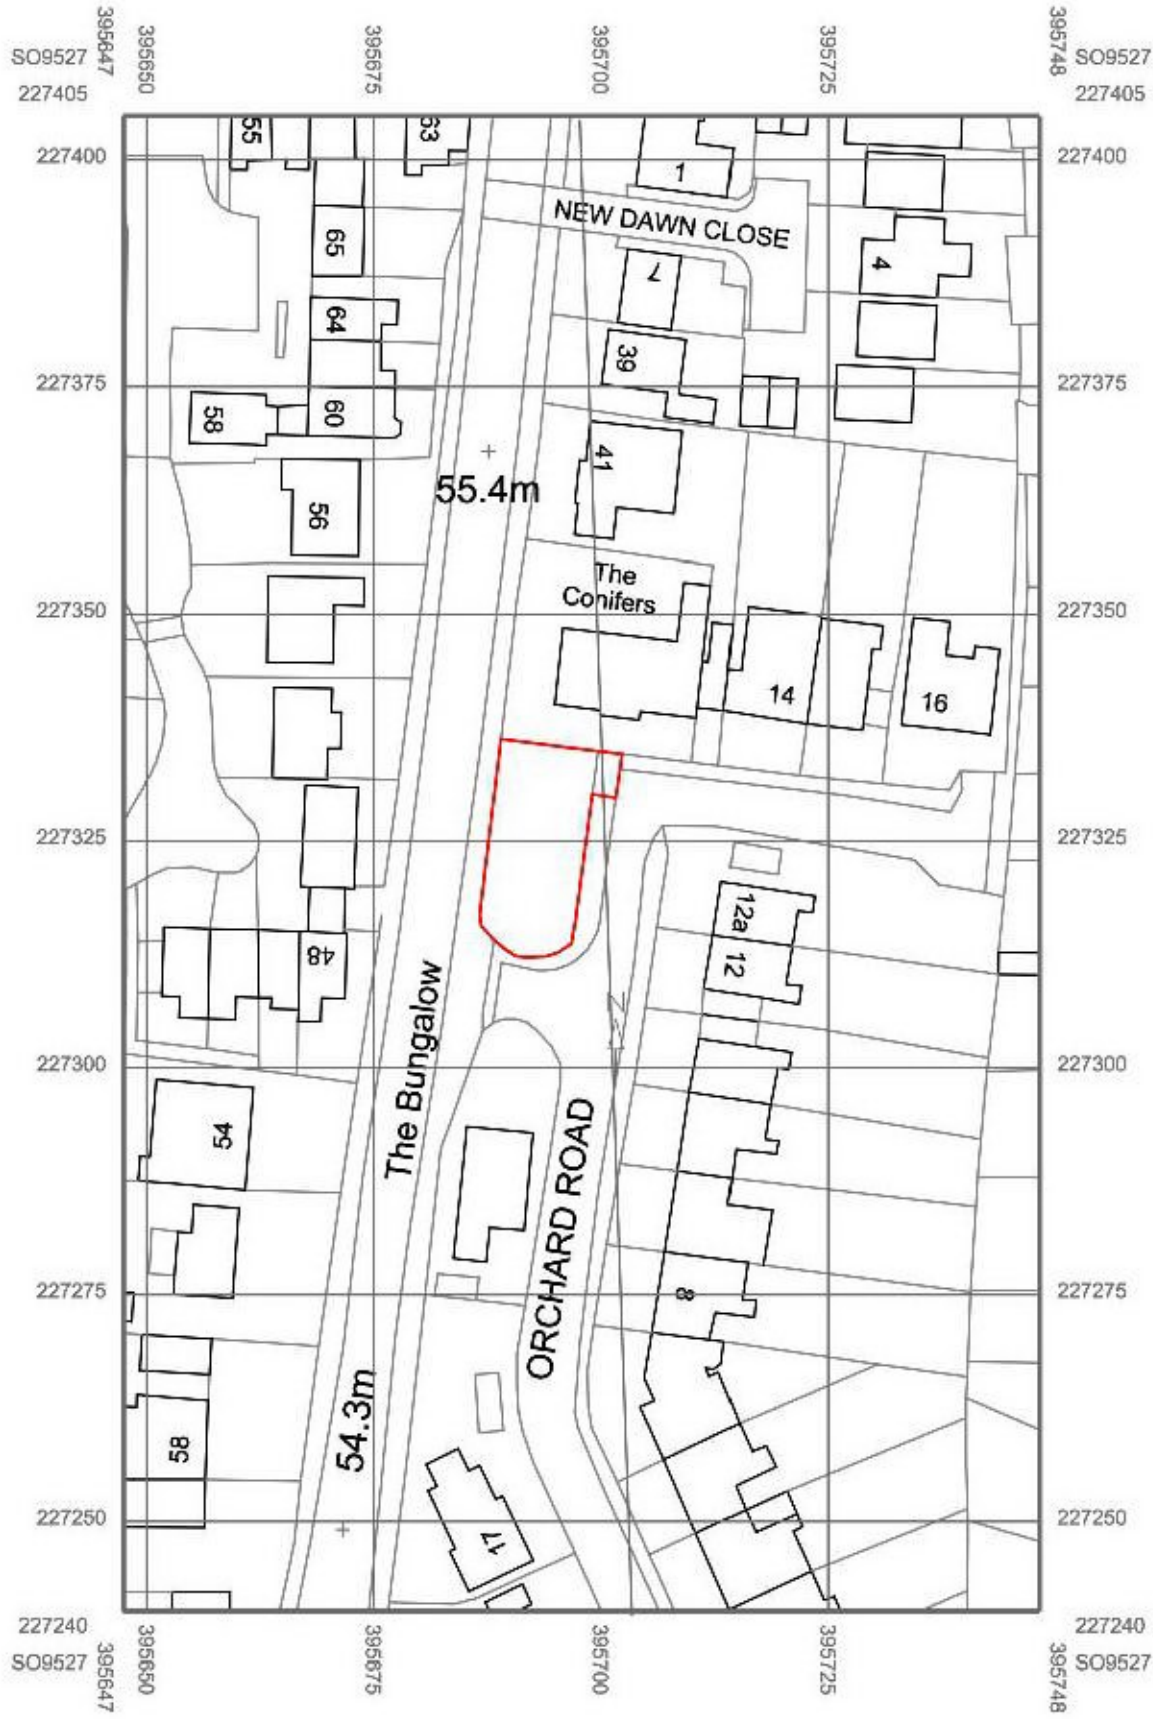

© Crown copyright 2021 Ordnance Survey 100053143

© Copyright

Client:

Job Title

Proposed bungalow
Adjacent The Conifers
Orchard Road
Bishops Cleeve
GL52 8LX

Drawing Title

Location Plan

Scale: A4 1:1250

Date: February 2021

Drawn by: NJ

Dwg. No.

21/02/21

Rev

A