
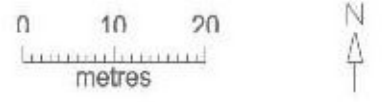


MapServe

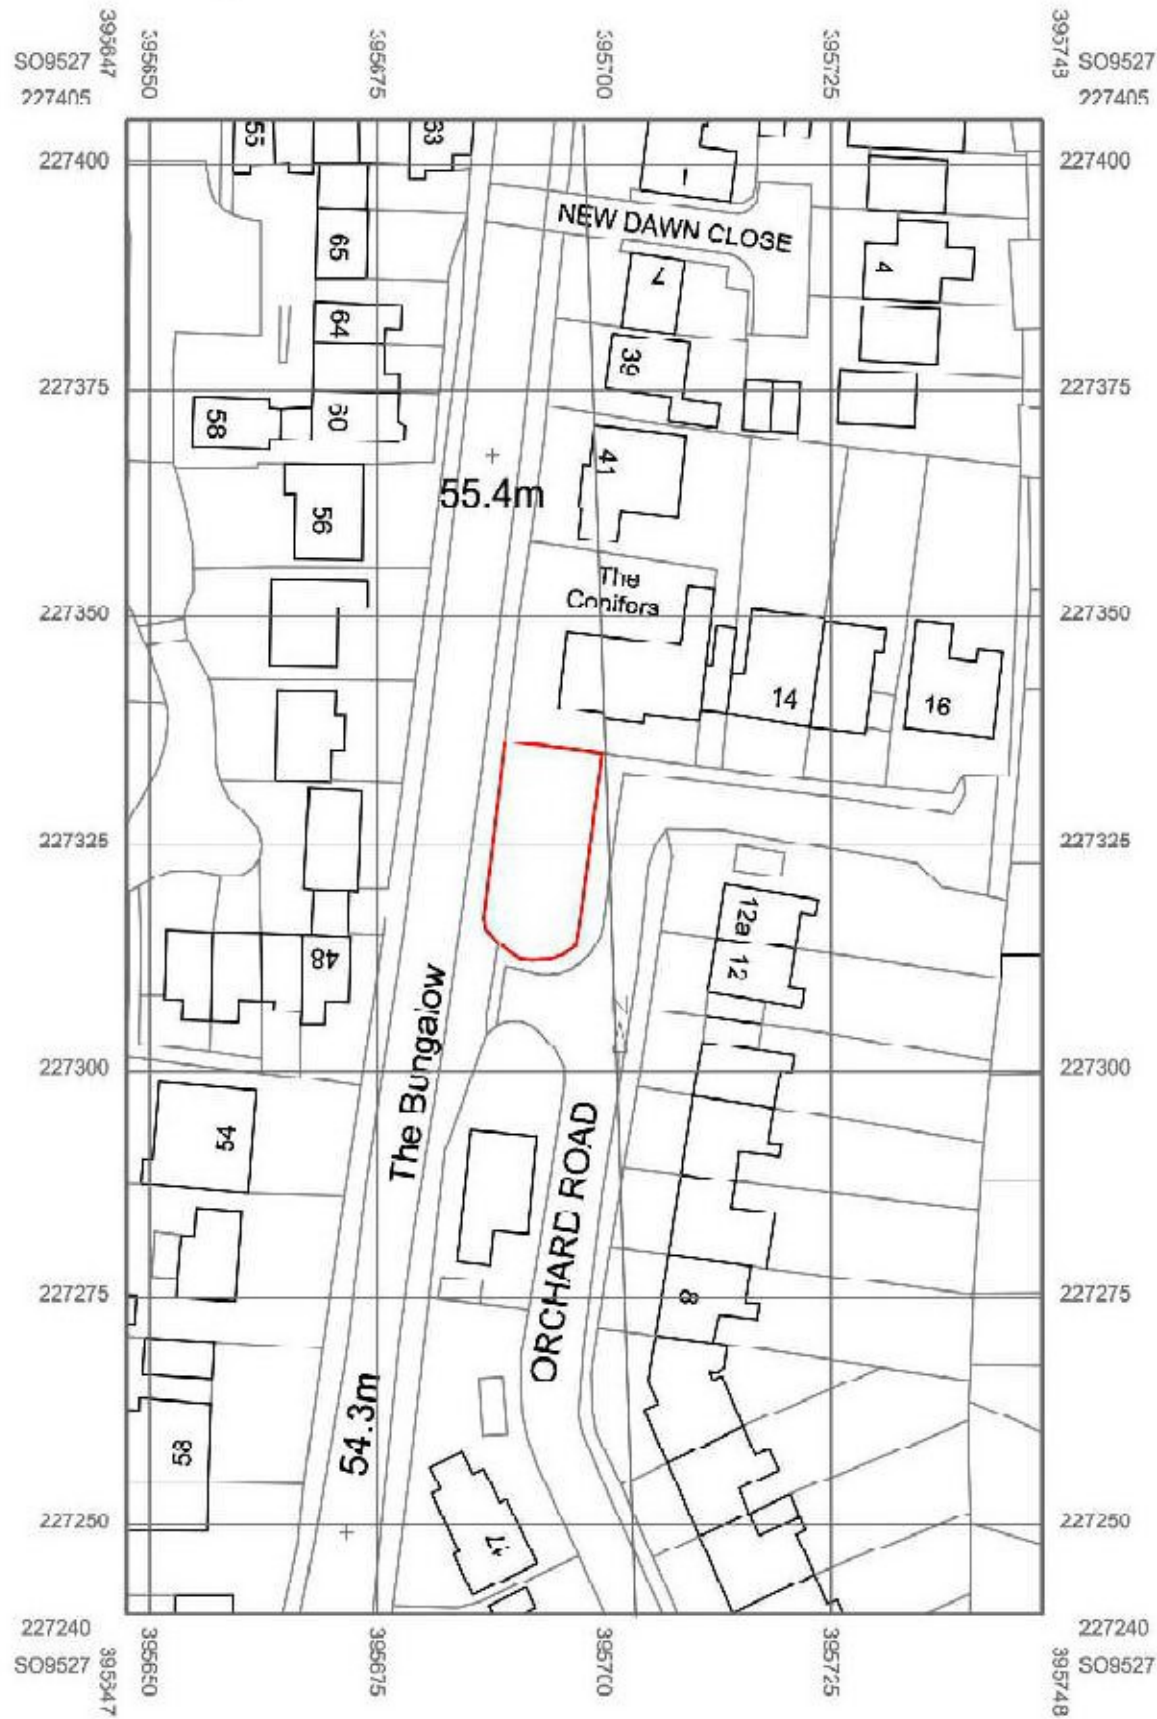

© Crown copyright 2021 Ordnance Survey 100053143

| | |
|---|-----|
| © Copyright | |
| Client [REDACTED] | |
| Job Title Proposed bungalow Adjacent The Conifers Orchard Road Bishops Cleeve GL52 8LX | |
| Drawing Title Location Plan | |
| Scale A4 1:1250 | |
| Date February 2021 | |
| Drawn by NJ | |
| Dra. No. 21/02/21 | Rev |