



1 EXISTING SITE LAYOUT PLAN

Scale: 1:500 @ A3

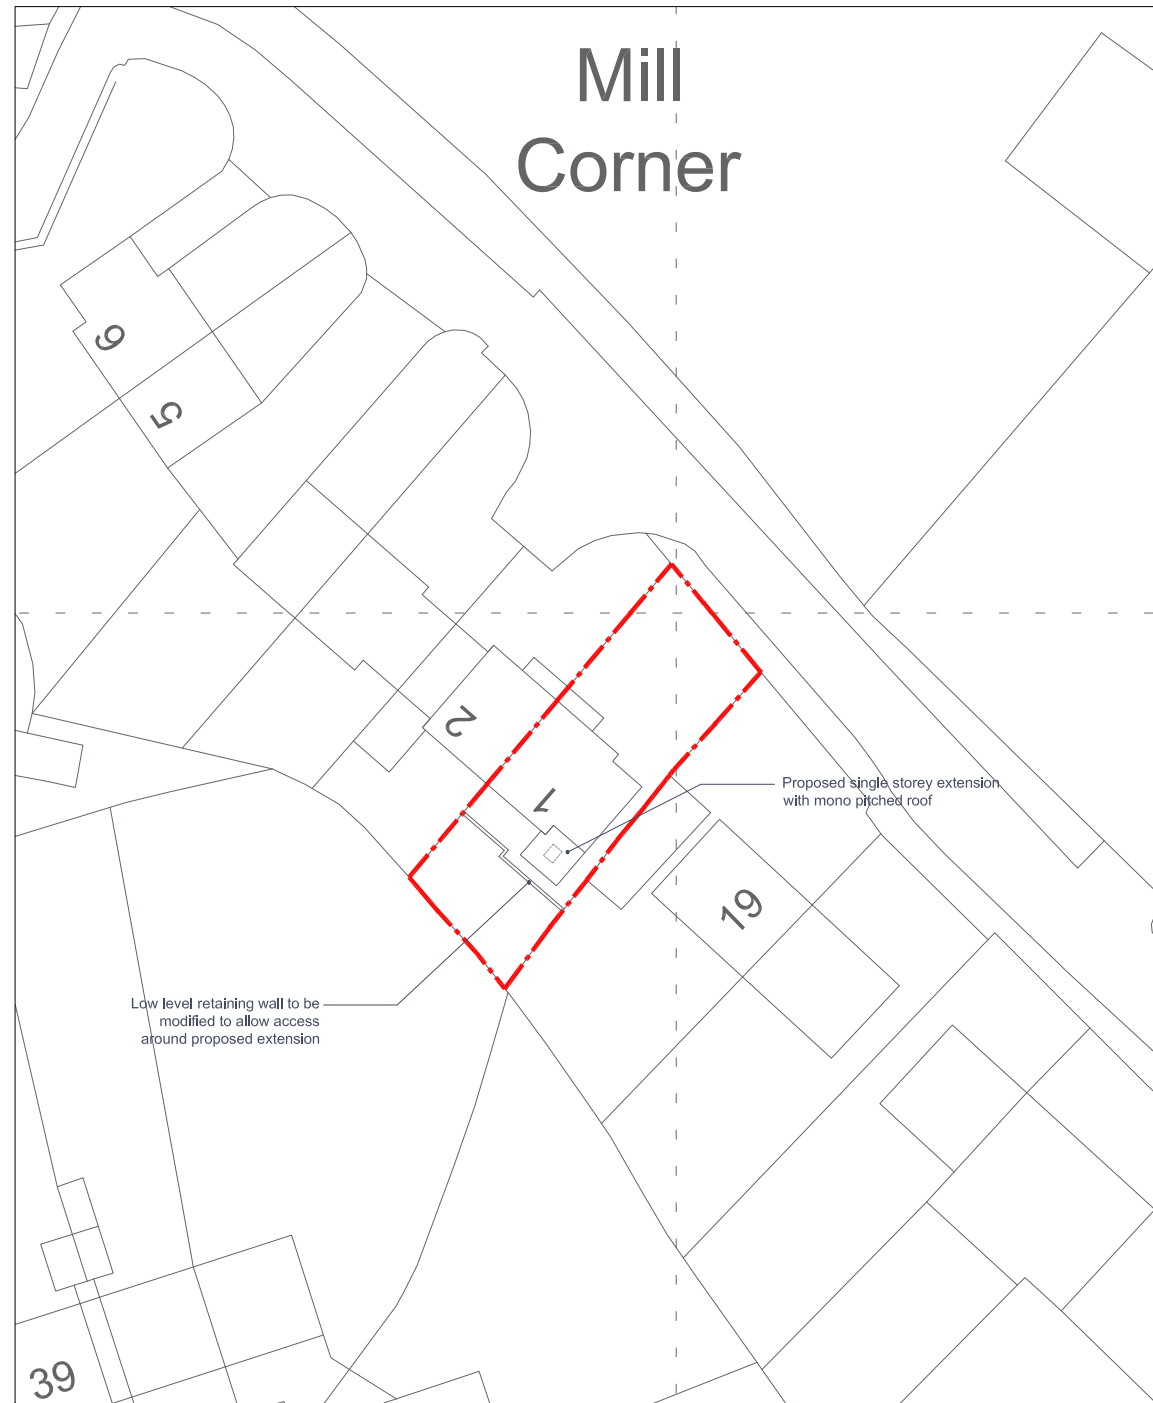

2 PROPOSED SITE LAYOUT PLAN

Scale: 1:500 @ A3

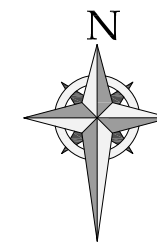

Revisions:			
Revision	Date	Revision Notes	Drawn
P1	02.03.21	First Issue	LO

NOTES:

1.

Project:			<b>1 Mill Corner, Little Witcombe, Gloucester GL3 4TH</b>
Status:			<b>PLANNING</b>
Drawing Title:			<b>BLOCK PLAN</b>
Drawn:	Checked:	First Issued:	
LO	LO	02.03.2021	
Drawing Number:			
<b>PL-02</b>			
Sheet Size:	Scale:	Revision:	
<b>A3</b>	<b>1:500</b>	<b>P1</b>	