


**Scale Bar Legend**

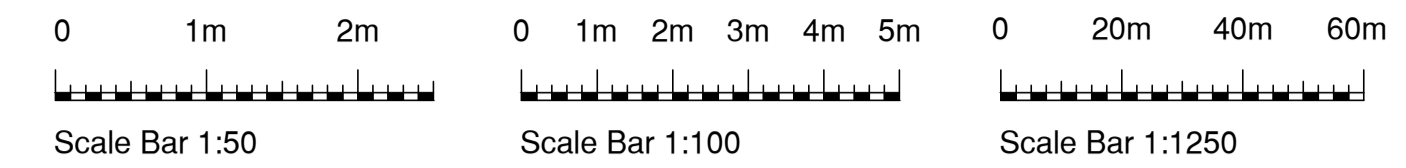


This drawing is to be printed in colour




**Front (East) Elevation**  
Scale 1:100




**Sectional Side (South) Elevation**  
Scale 1:100

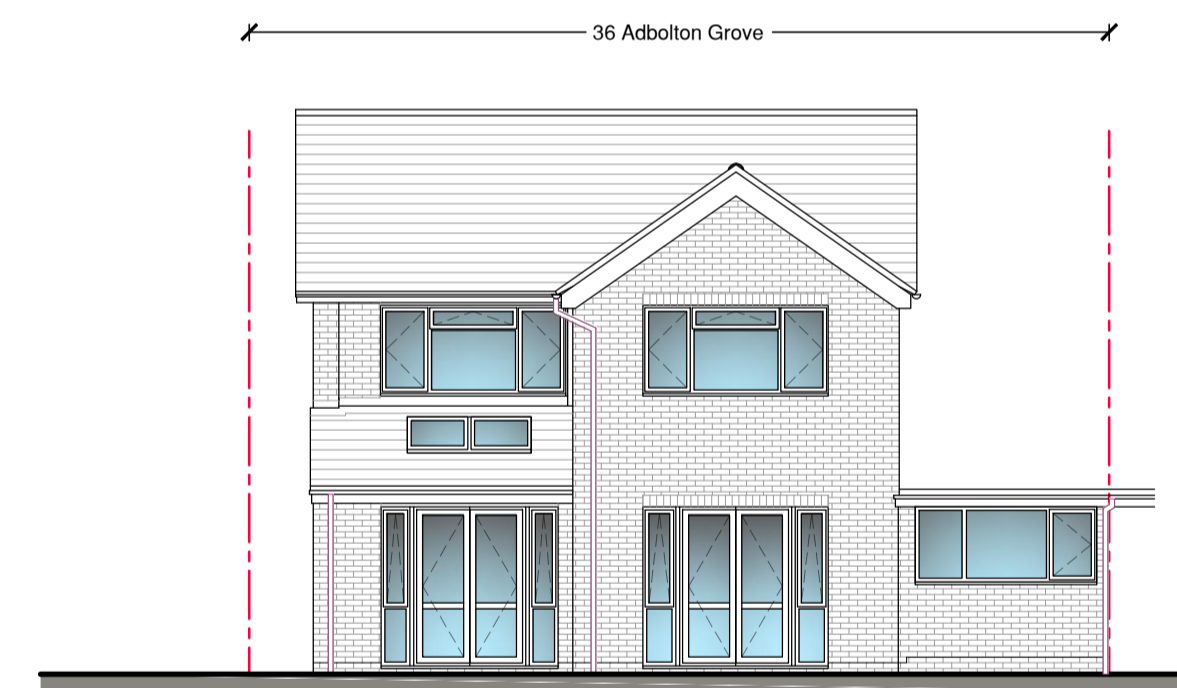

**Rear (West) Elevation**  
Scale 1:100

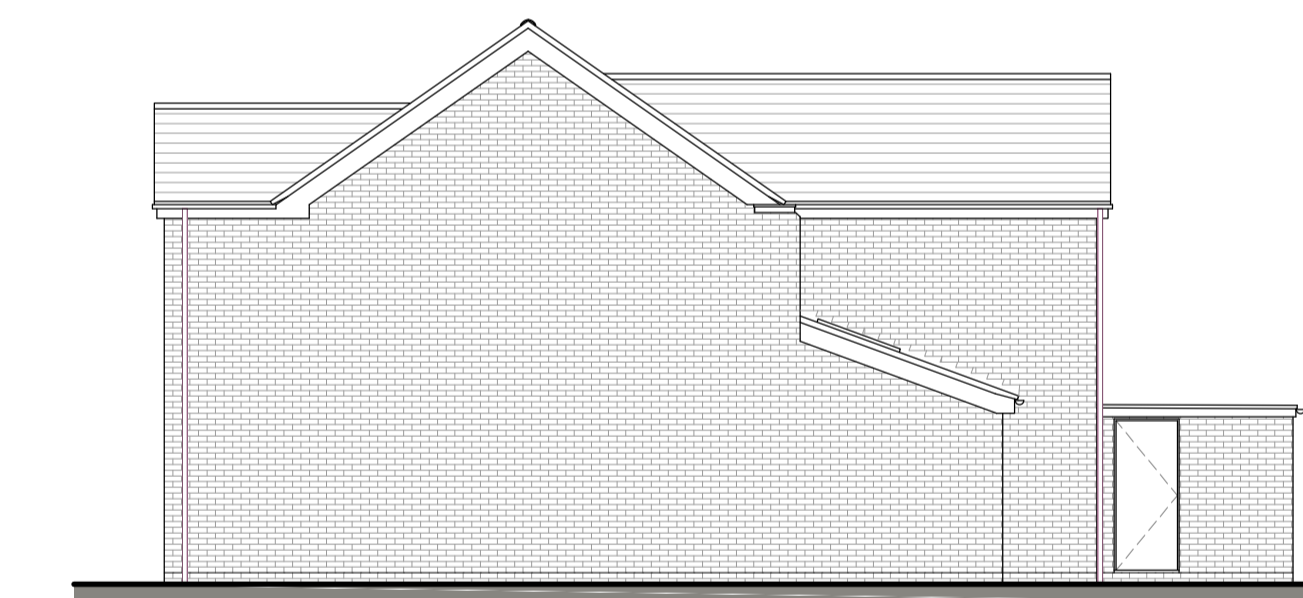

**Side (North) Elevation**  
Scale 1:100

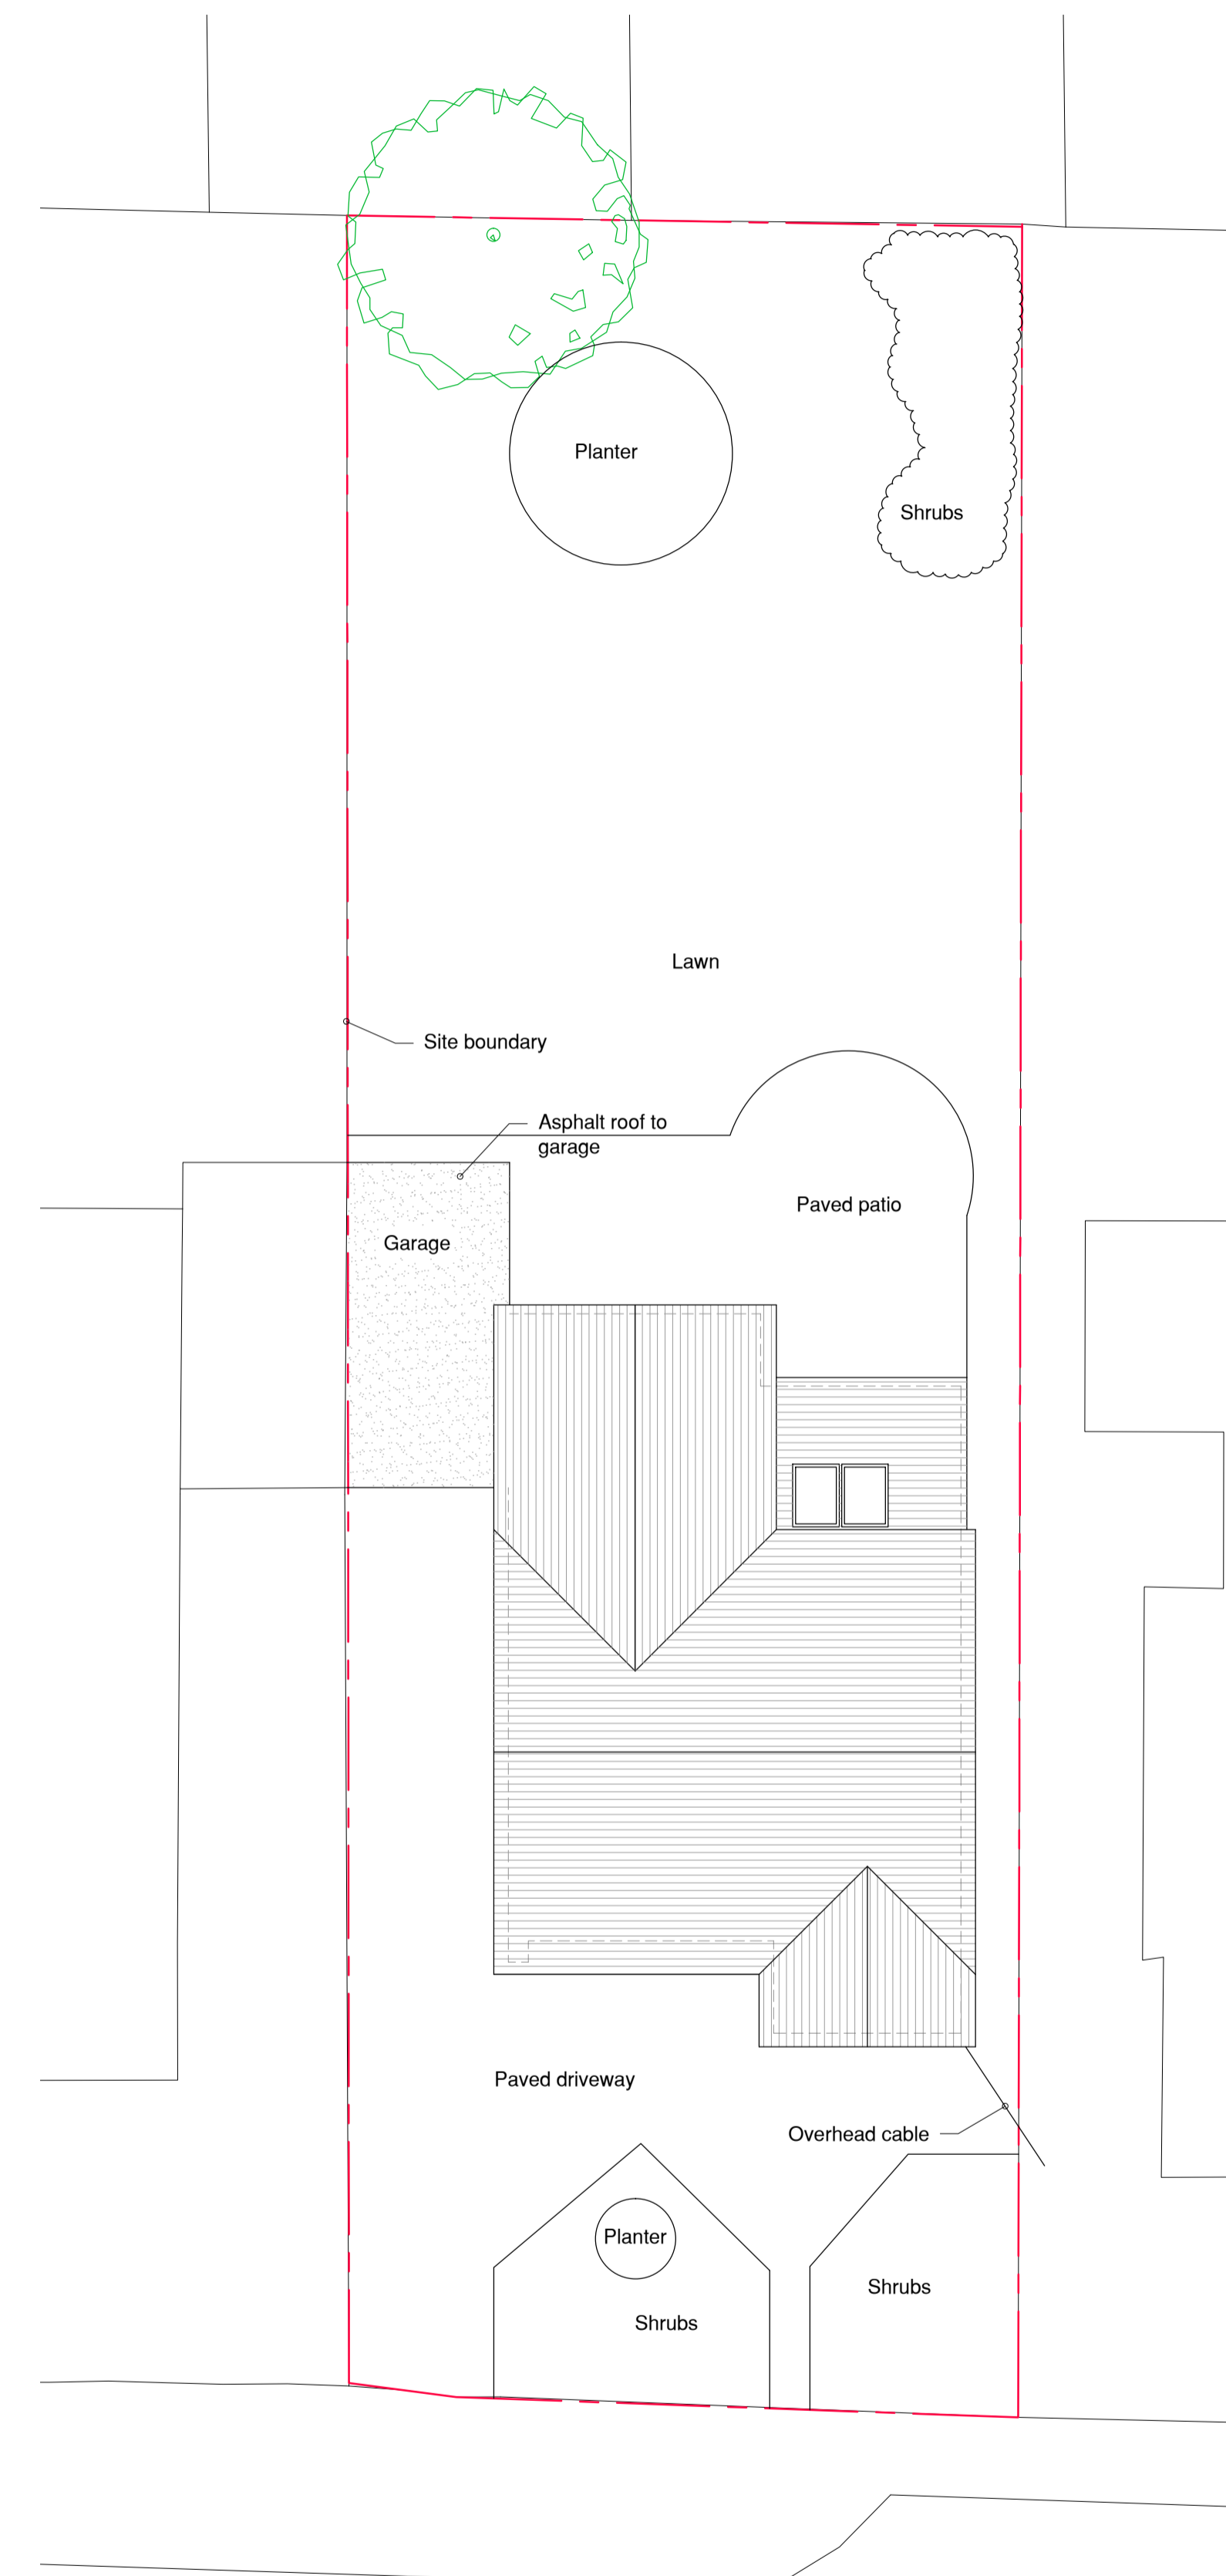

**Block Plan**  
Scale 1:100



**Site Location Plan**  
Scale 1:1250

Rev:	Date:	Details:
A:		
B:		
C:		
D:		
E:		
F:		

Site Address:  
**36 Adbolton Grove, West Bridgford, Nottingham NG2 5AR**

Project:  
**Single storey extension, internal alterations & concept design of 2-storey extension**

Client:  
**Mr L & Mrs J Gisby**

Drawing Status:  
**Survey**

Drawn by:  
**LE**

Drawing Content:  
**Location, block plans and elevations**


Scales:  
**As shown at A1**

Drawing No:  
**1271-01-01**

Date Created:  
**Jan 2021**

Planning status:

Building Regulation status:

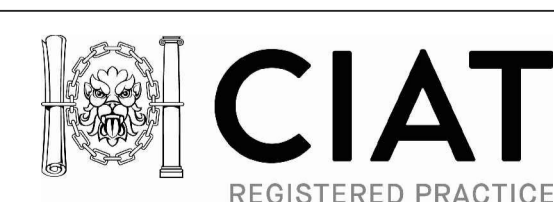

This drawing is the copyright of Optimum Architecture Limited and may not be traced, copied (apart from for the sole purpose of carrying out the construction of the described works) or reproduced without prior written consent. Do not scale from this drawing. Any dimensions stated are for guidance only, all written and scaled dimensions are to be checked on site prior to commencement of works. Any discrepancies must be reported immediately.