


Scale Bar Legend

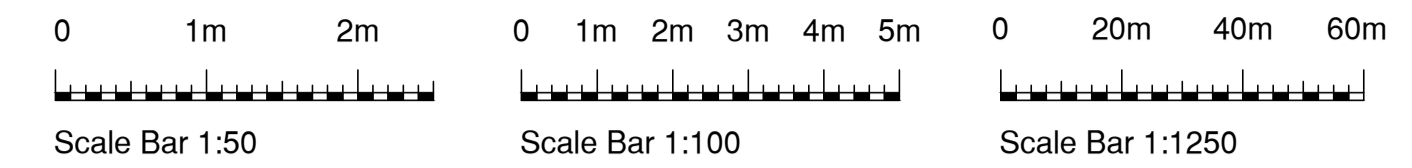


This drawing is to be printed in colour




Front (East) Elevation
Scale 1:100




Sectional Side (South) Elevation
Scale 1:100

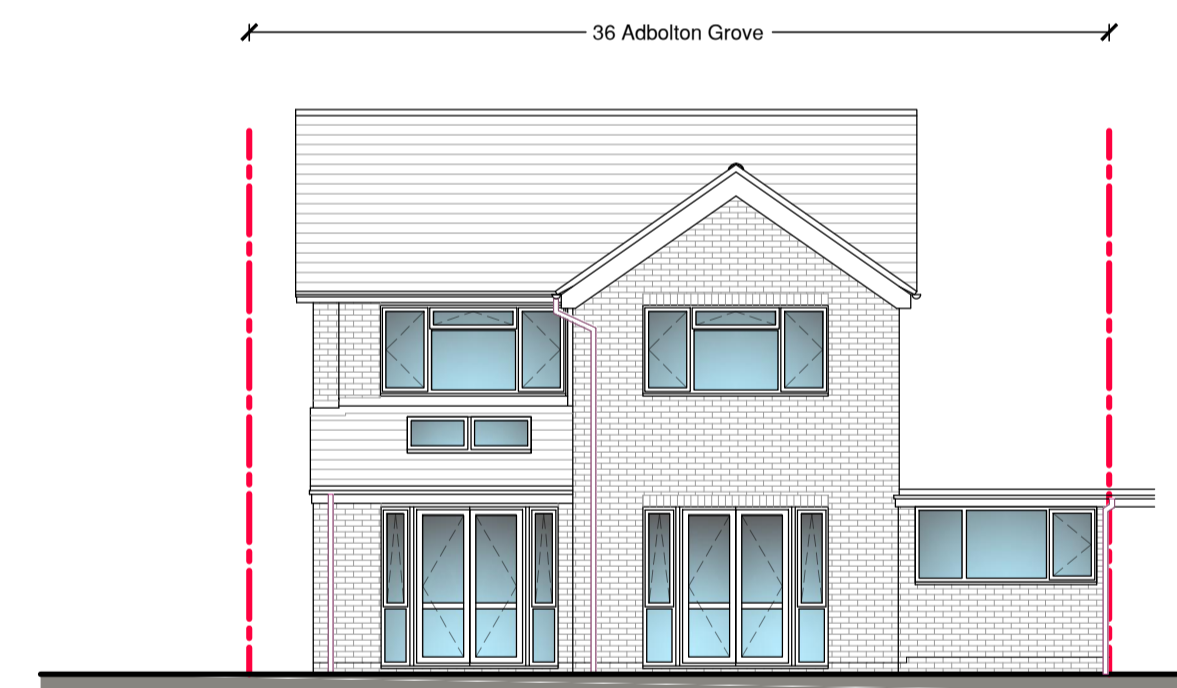

Rear (West) Elevation
Scale 1:100

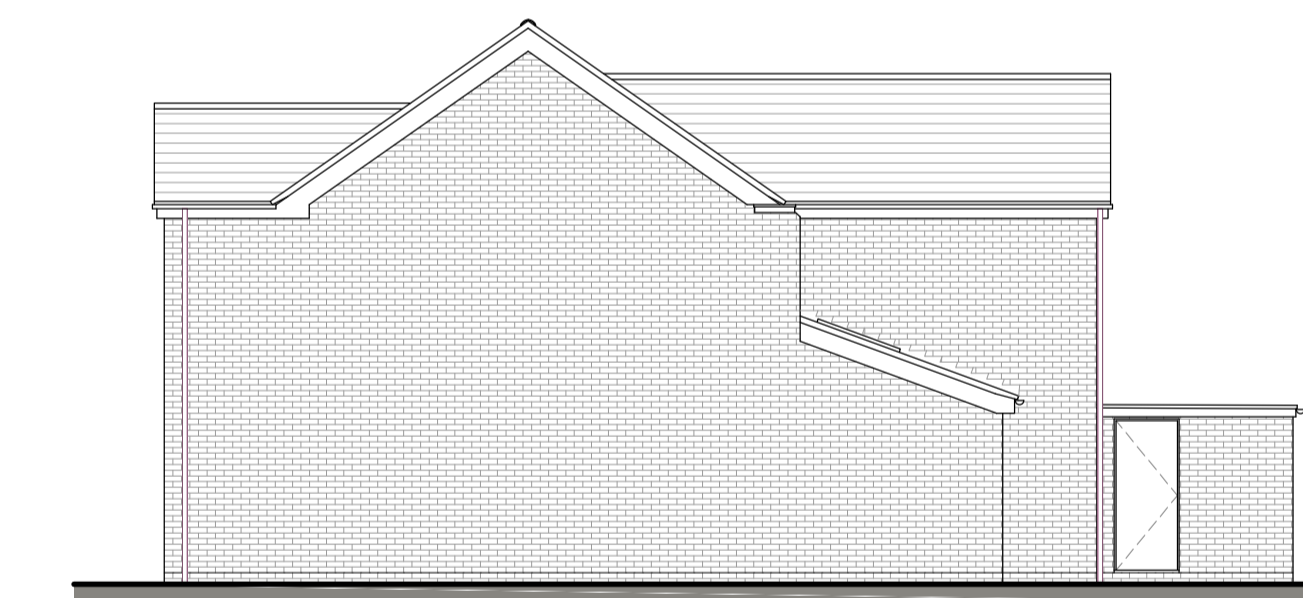

Side (North) Elevation
Scale 1:100

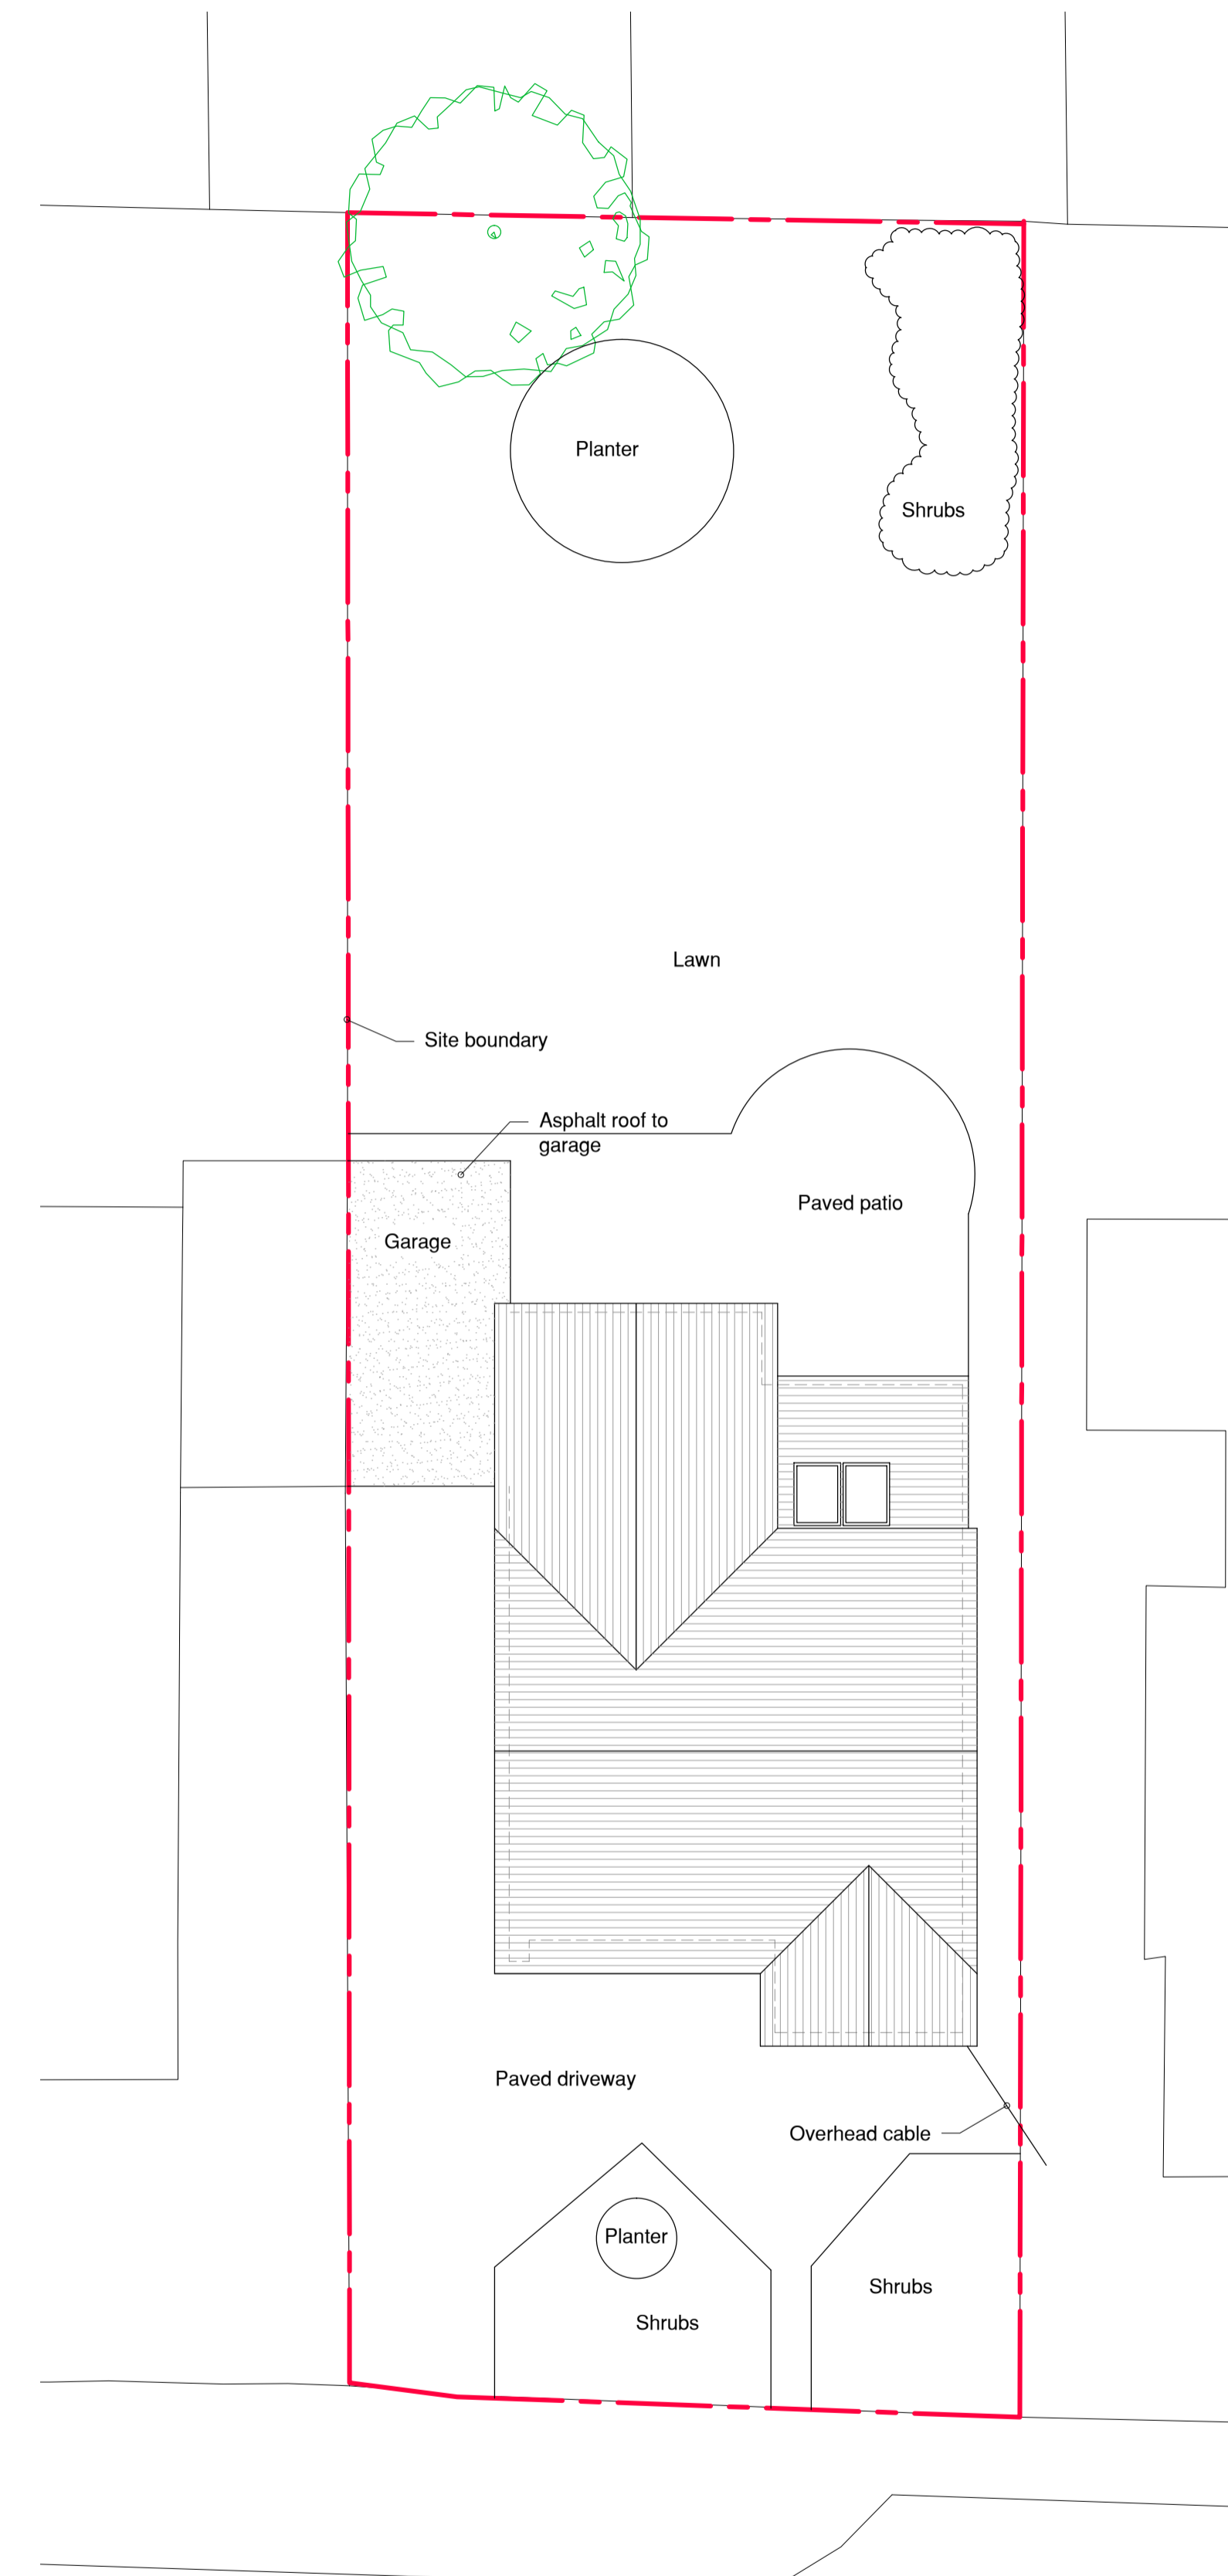

Block Plan
Scale 1:100



Site Location Plan
Scale 1:1250

Rev:	Date:	Details:
A:		
B:		
C:		
D:		
E:		
F:		

Site Address:
36 Adbolton Grove, West Bridgford, Nottingham NG2 5AR

Project:
Proposed single storey rear extension and internal alterations

Client:
Mr L & Mrs J Gisby

Drawing Status:
Survey

Drawn by:
LE

Drawing Content:
Location, block plans and elevations

Scales:
As shown at A1

Drawing No:
1271-01-01

Date Created:
Jan 2021

Planning status:

Building Regulation status:



This drawing is the copyright of Optimum Architecture Limited and may not be traced, copied (apart from for the sole purpose of carrying out the construction of the described works) or reproduced without prior written consent. Do not scale from this drawing. Any dimensions stated are for guidance only, all written and scaled dimensions are to be checked on site prior to commencement of works. Any discrepancies must be reported immediately.