

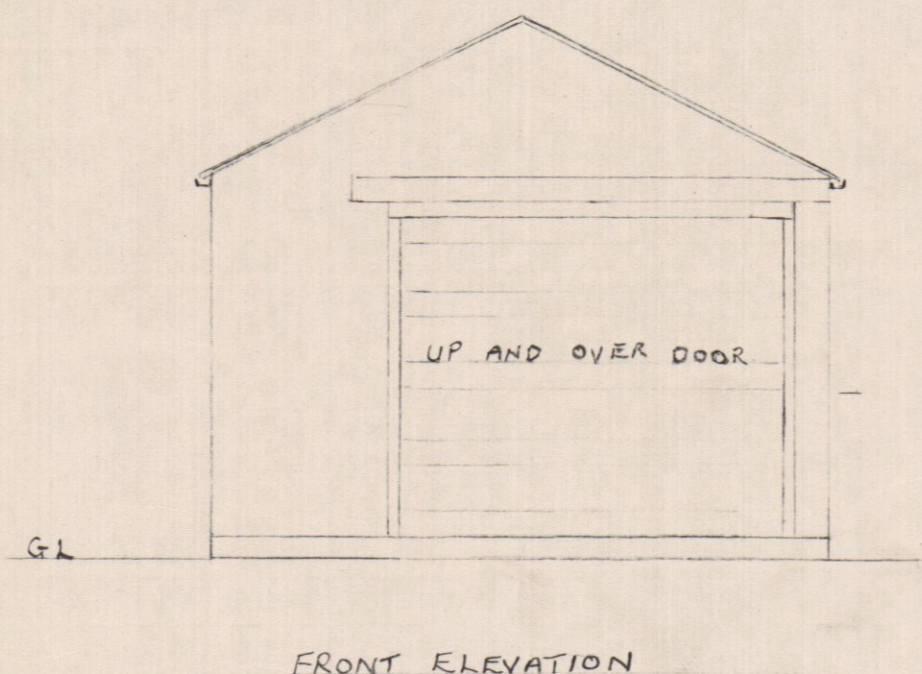


CITY OF BRISTOL
 Area Council District No. 2
 Application Number 3177/81N
 -5 AUG 1981


35

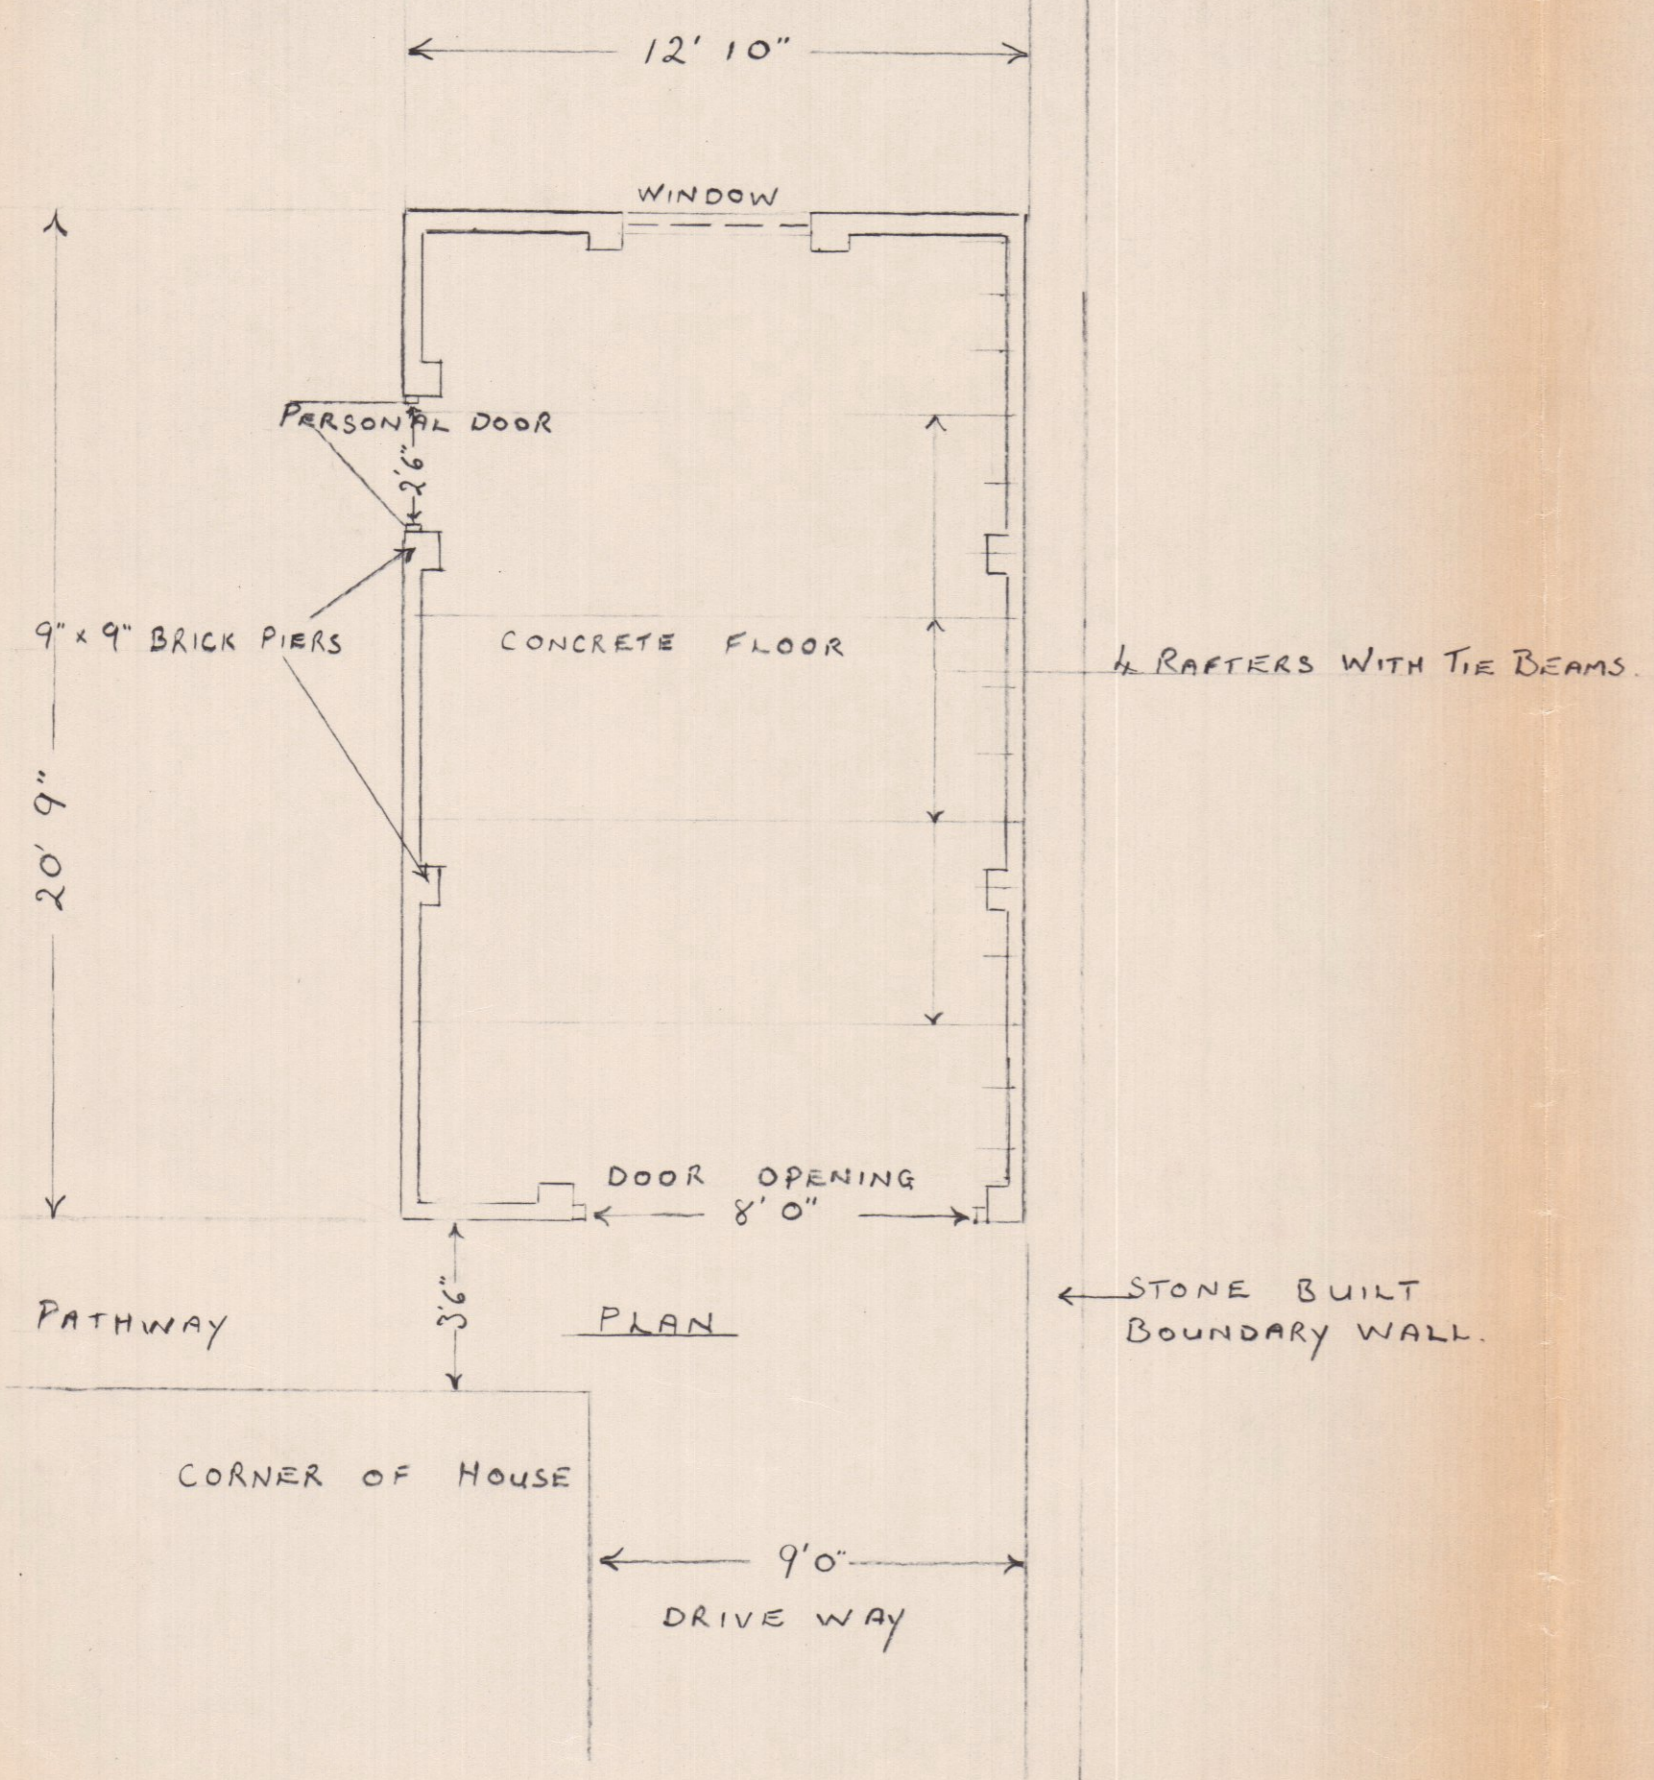


FRONT ELEVATION

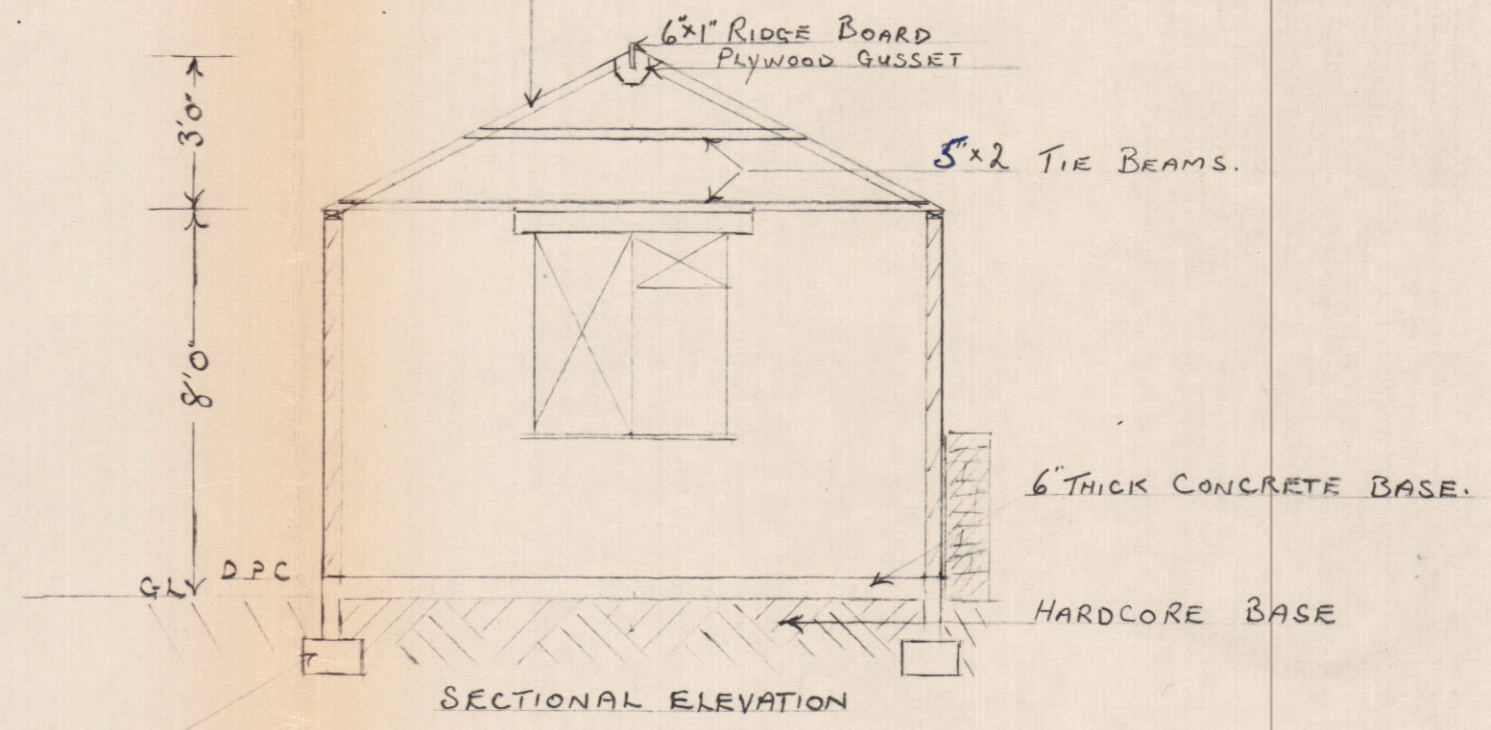

SECTIONAL ELEVATION
 CONCRETE FOOTINGS
 TO BUILDING INSPECTORS REQUIREMENTS

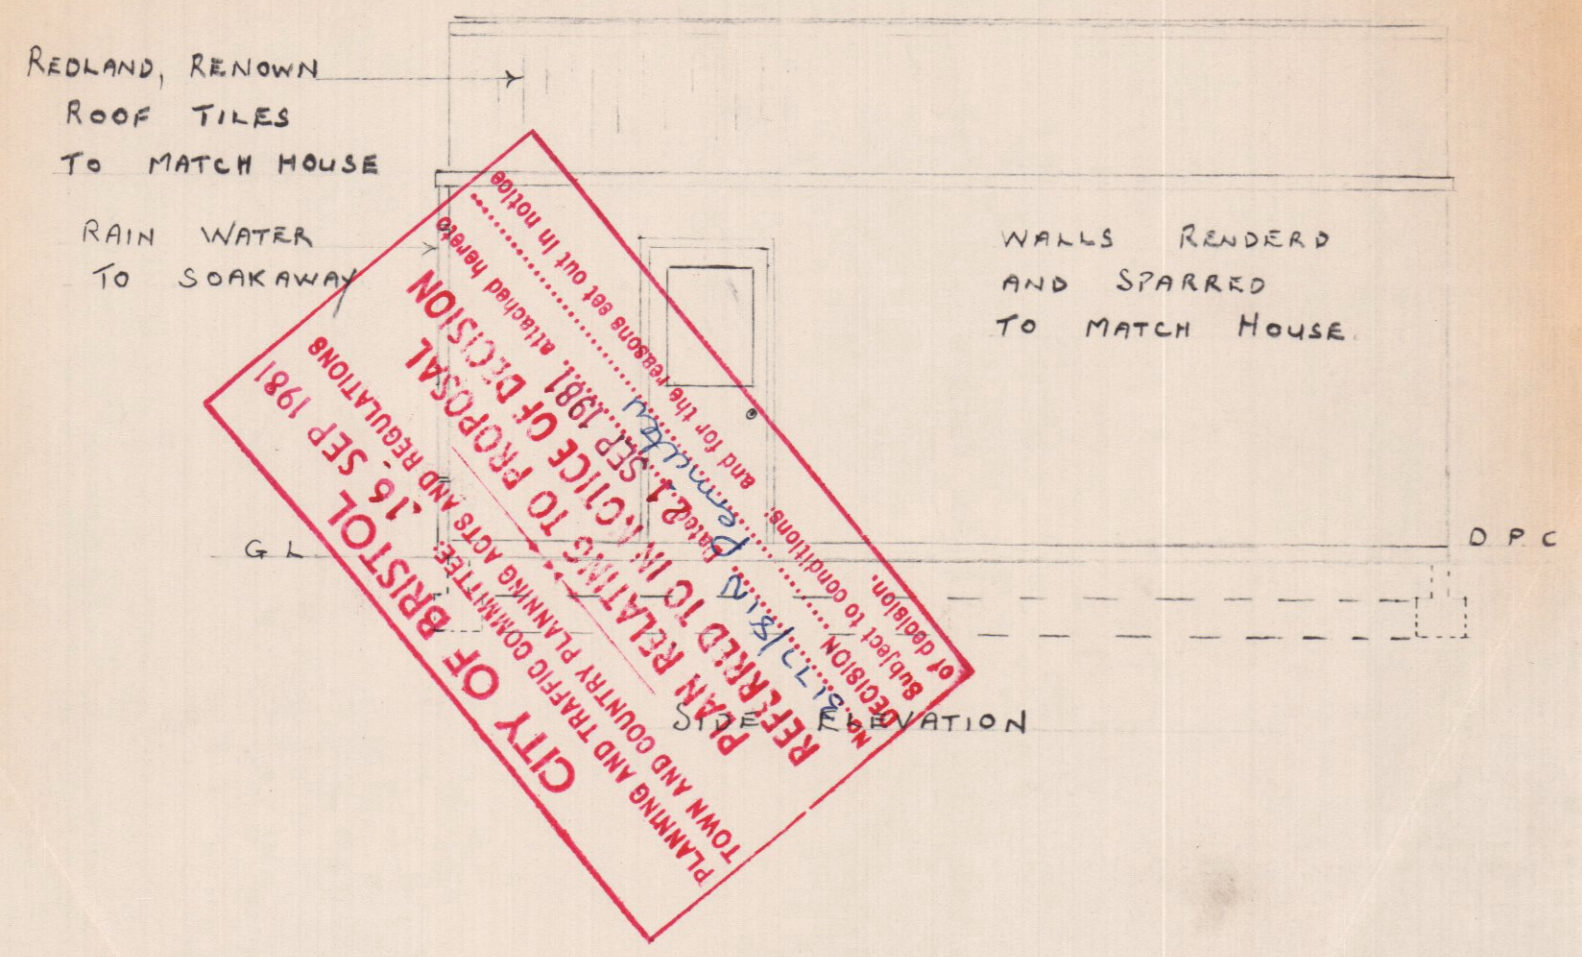

PLANNING AND TRAFFIC COMMITTEE
 TOWN AND COUNTRY PLANNING ACTS AND REGULATIONS
 CITY OF BRISTOL
 16 SEP 1981
 REFERRED TO IN OFFICE OF DECISION
 22 SEP 1981
 ATTACHED AND NOTED
 SUBJECT TO CONDITIONS AND FOR THE REASONS SET OUT IN THE REPORT

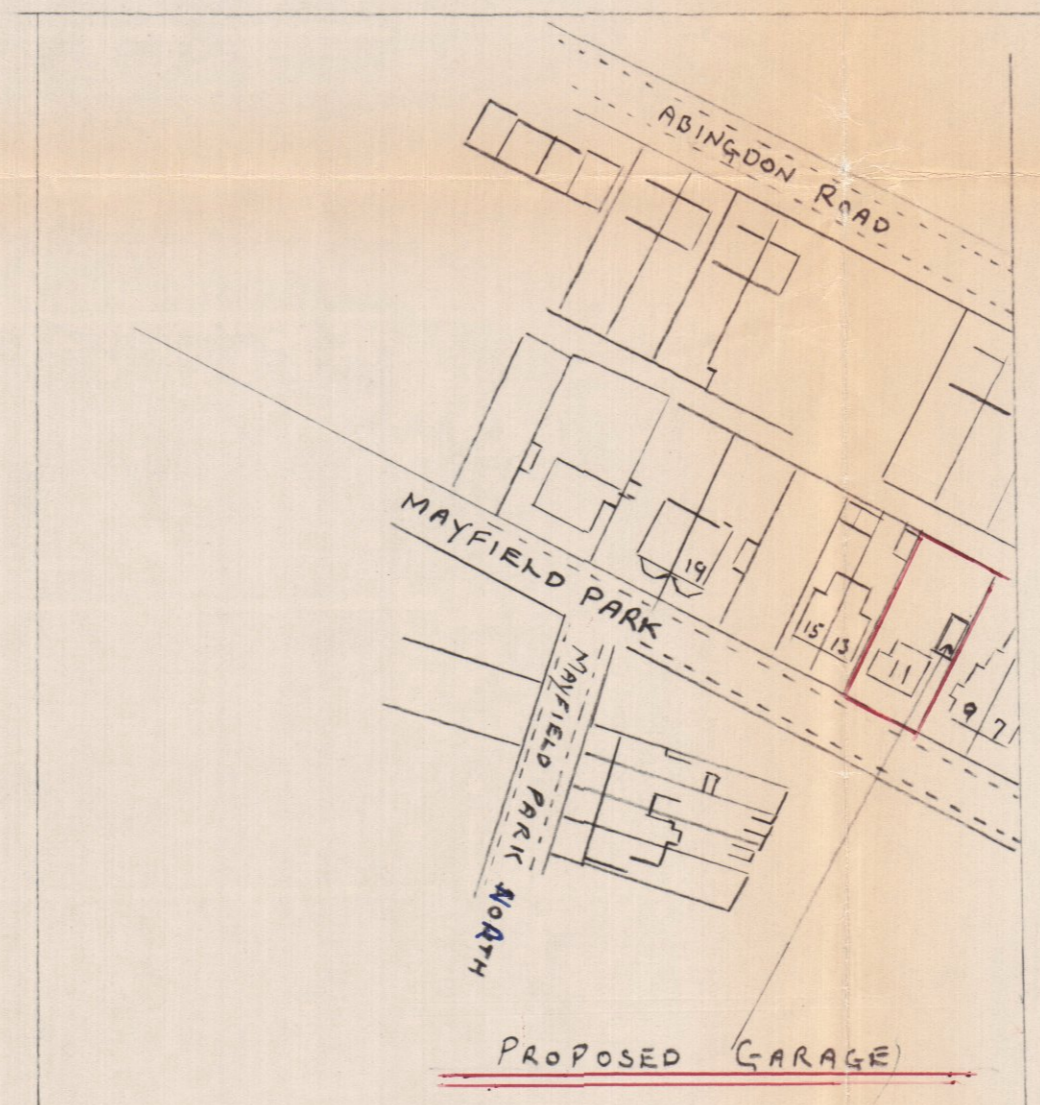

PROPOSED BRICK BUILT GARAGE AT
 11 MAYFIELD PARK
 FISHPONDS.

L. A. GREEN

SCALE 1/4" = 1 FOOT.