



Note Distance to Boundary  
 A=5.2m  
 B=10.2m

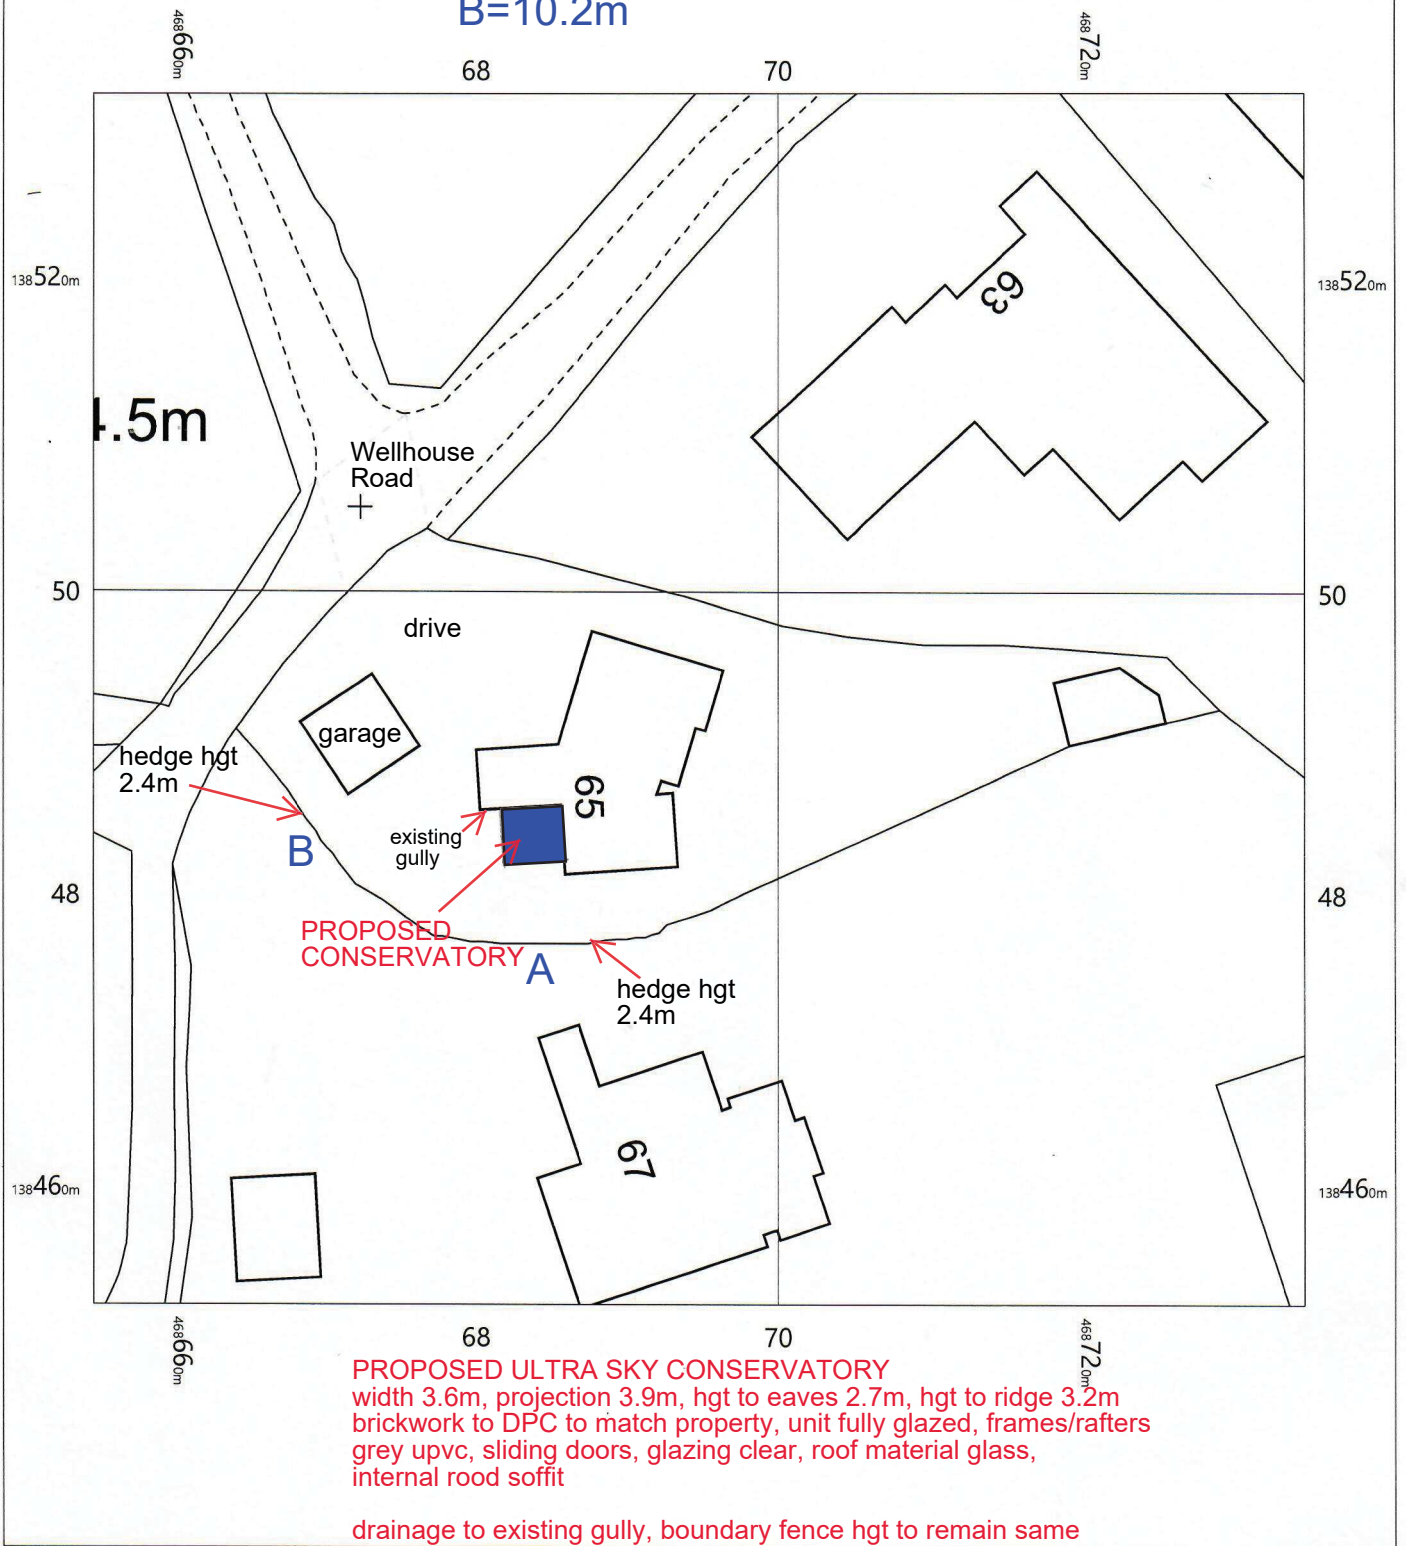

**PROPOSED ULTRA SKY CONSERVATORY**  
 width 3.6m, projection 3.9m, hgt to eaves 2.7m, hgt to ridge 3.2m  
 brickwork to DPC to match property, unit fully glazed, frames/rafters  
 grey upvc, sliding doors, glazing clear, roof material glass,  
 internal rood soffit

drainage to existing gully, boundary fence hgt to remain same

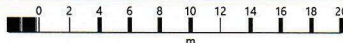

OS MasterMap 1250/2500/10000 scale  
 Tuesday, March 23, 2021, ID: CM-00948502  
 www.centremapslive.co.uk

1:500 scale print at A4, Centre: 468695 E, 138493 N

©Crown Copyright Ordnance Survey. Licence no. 100019980

