




1 PROPOSED SITE BLOCK PLAN

SCALE: 1:500 @ A1

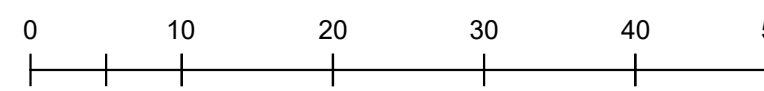

Drawing Scale 1:500

DAWSON GROVE

Dawson Grove, Maldon Road, Hattfield Peverel, Essex, CM3 2HL

Client Miss Grace Mcdonagh
Project No. 1001

15.03.2021

Drawn by CS
Revisions Plans and Elevations drawn CS

Plans and Elevations drawn CS

PLANNING

Notes
1. Do not scale from this drawing. All dimensions are always to be checked on site.
2. Ferris Architectural Designers owns all copyrights in the drawings submitted in this package. Written consent will have to be issued by Ferris Architectural Designers before any information is copied or taken from these drawings, unless it is for the purpose issued.

FERRIS ARCHITECTURAL DESIGNERS
Ashgrove,
Maldon Road,
Hattfield Peverel,
Essex,
CM3 2HL
www.ferrisarchitecturaldesigners.com

Project North



Scale 1:500

Site Block Plan

A1.002

Sheet No. 002