


1 EXISTING SITE
SCALE: 1:500 @ A1
SITE BOUNDARY

SITE BOUNDARY

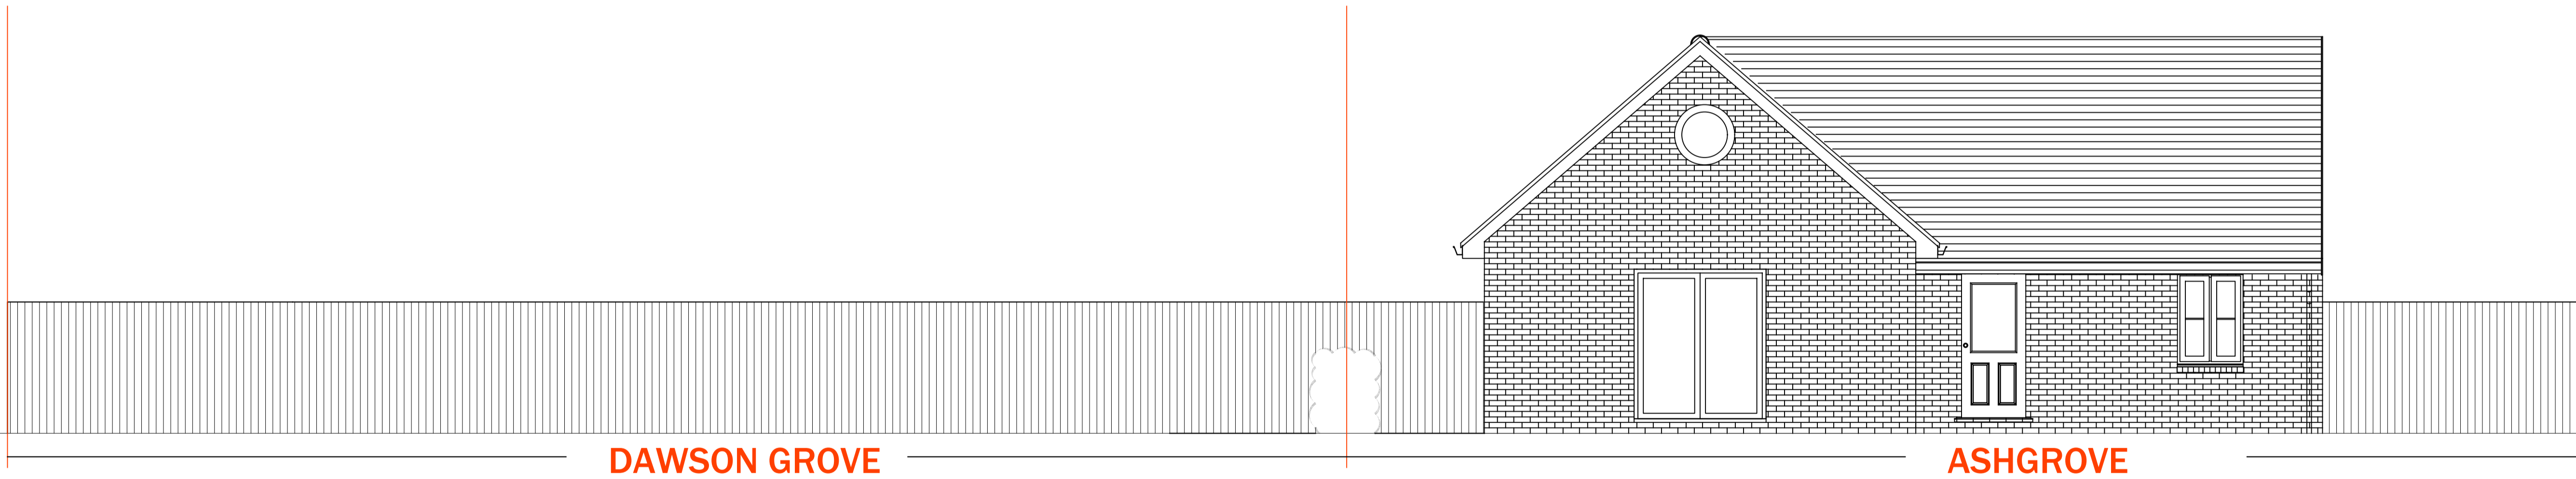

2 EXISTING SITE ELEVATION AA
SCALE: 1:50 @ A1

DAWSON GROVE

ASHGROVE

SITE BOUNDARY

SITE BOUNDARY



3 EXISTING ELEVATION BB
SCALE: 1:50 @ A1



Drawing Scale 1:500




Drawing Scale 1:50

Notes

1. Do not scale from this drawing. All dimensions are always to be checked on site.
2. Ferris Architectural Designers owns all copyrights to the drawings submitted in this package. Written consent will have to be issued by Ferris Architectural Designers before any information is copied or taken from these drawings, unless it is for the purpose issued.

FERRIS ARCHITECTURAL DESIGNERS
Ashgrove,
Maldon Road,
Hattfield Peverel,
Essex,
CM3 2HL
www.ferrisarchitecturaldesigners.com

Project North

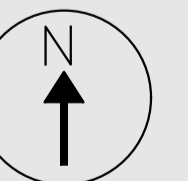

Scale 1:500 & 1:50

Existing Plans & Elevations