



North west elevation

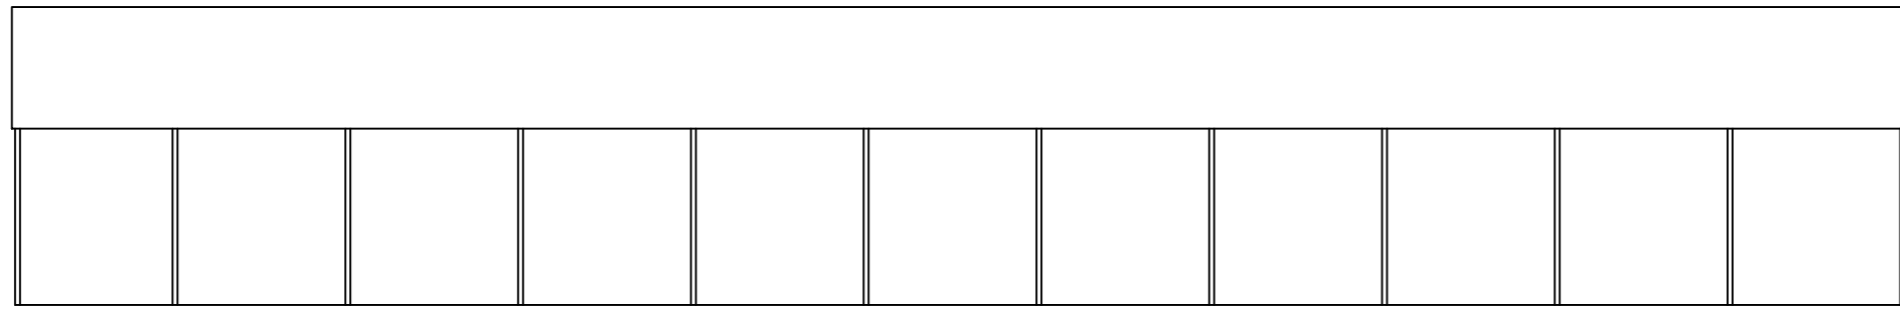


South East elevation



Floor Plan 1000m2

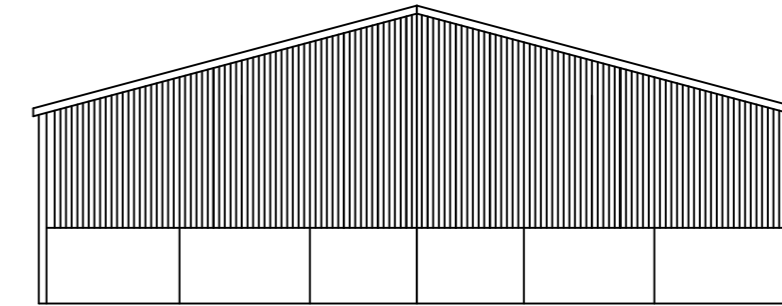

North East Elevation

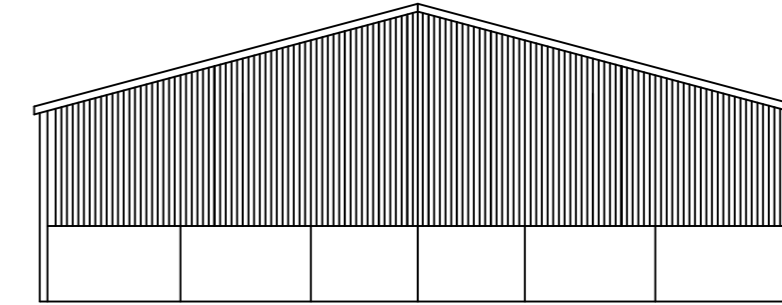

South West Elevation

Roof will be Anthracite Fibre cement.  
Gables and back clad using Yorkshire  
boarding.

Proposed general purpose agricultural building  
Timber Hill Farm  
Dymock  
GL18 2BG

scale 1- 200 @ A2