
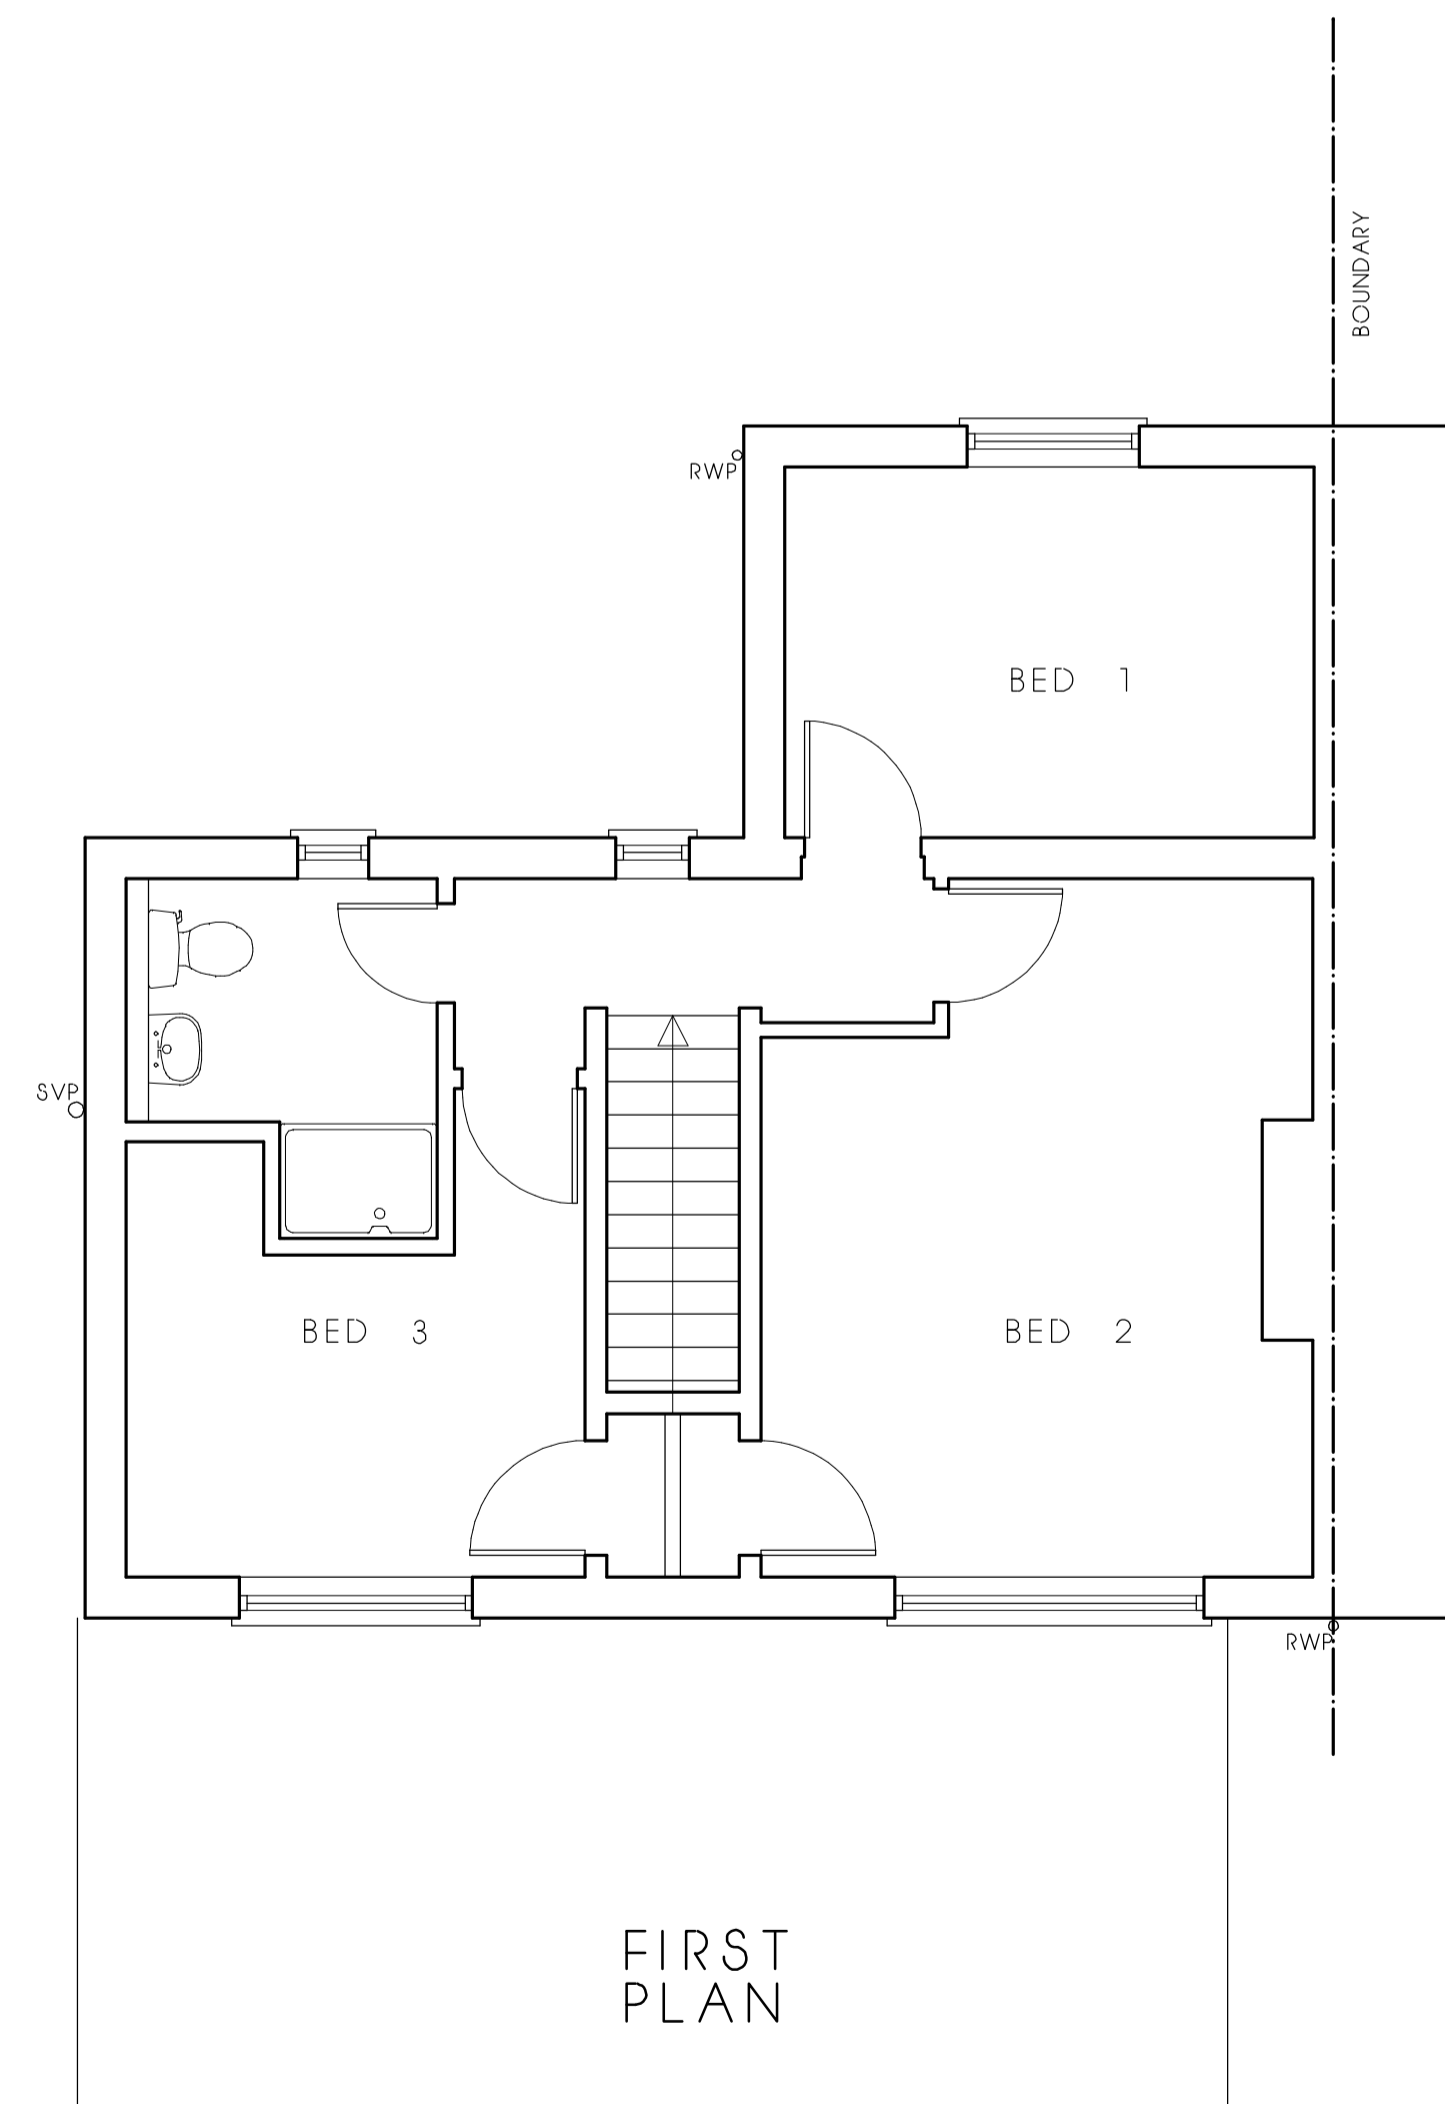
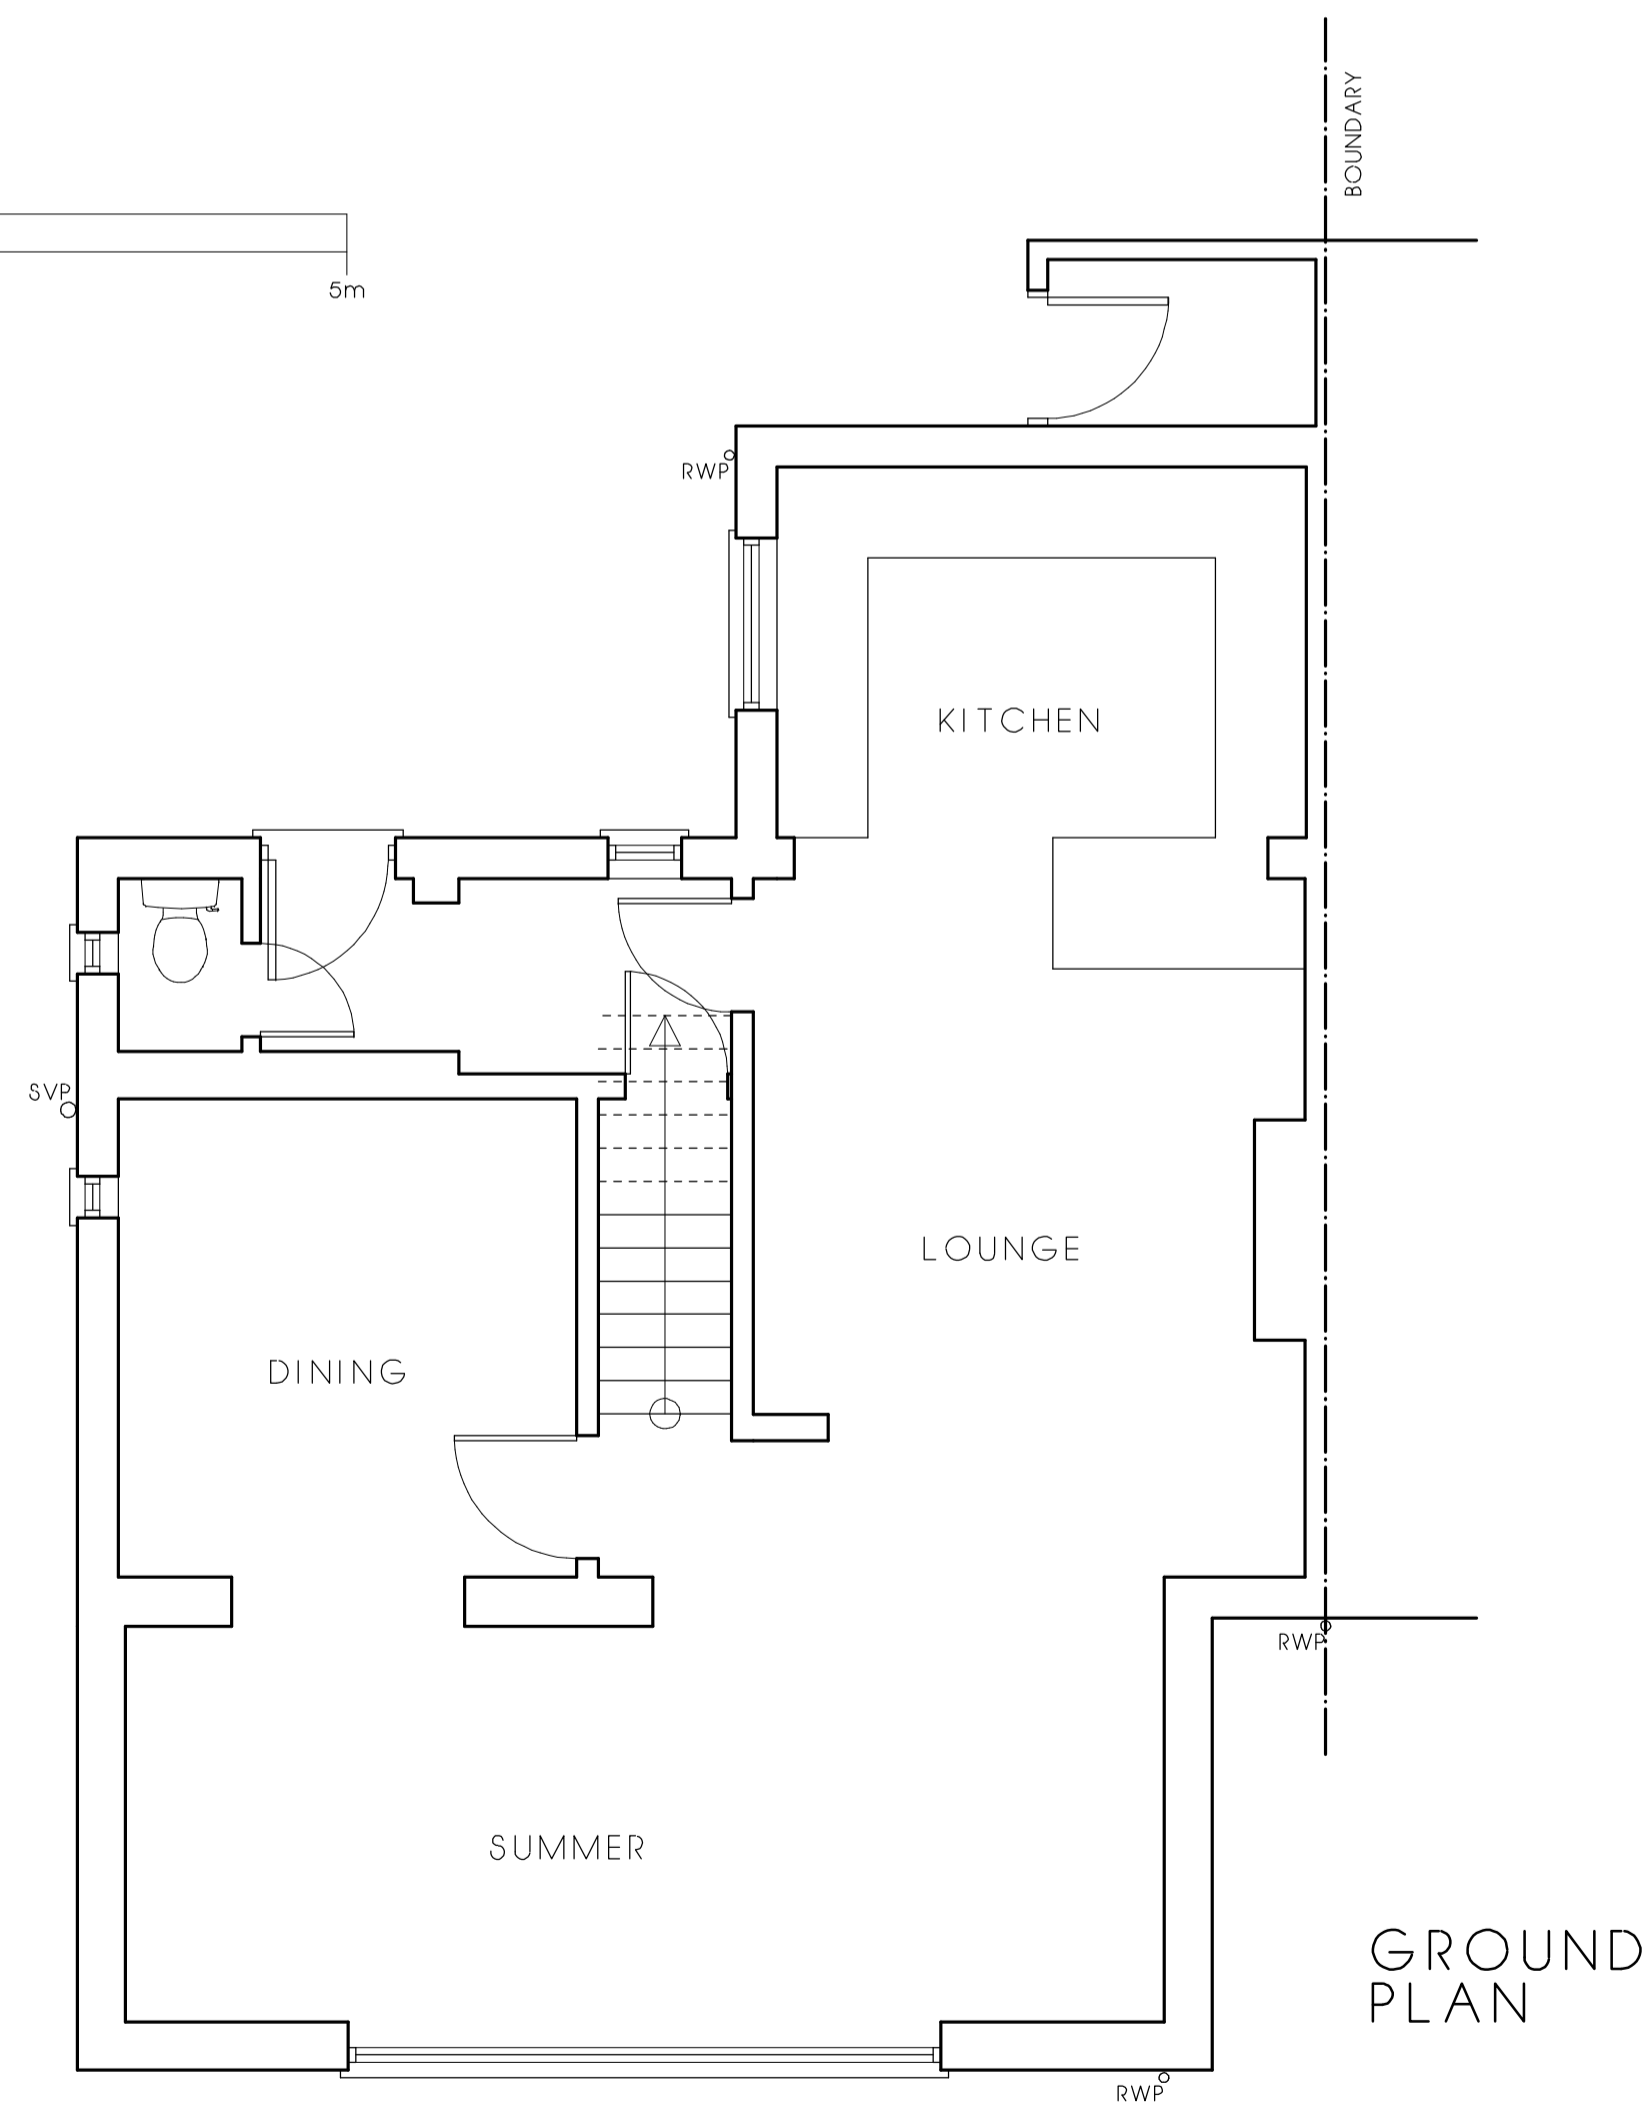


LOCATION
PLAN

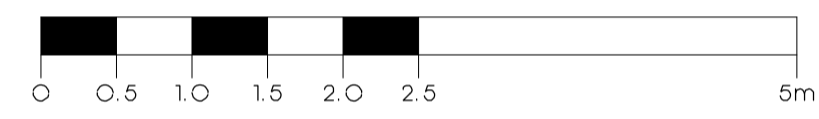

Revisions:

Title: Proposed Extension to:
38 Blackmile Lane, Grendon for:
Mrs P. Meadows-Jones

EXISTING PLANS

Drg. No. 12-21-01 Scale: 1:50/100
/1250

Drawn: TJP Date: Feb. 20201

