



Notes:
 This drawing is the copyright of ATP Design Ltd. and is not to be reproduced without prior written consent. Use given dimensions over scaling, do not scale from this drawing unless for planning purposes.

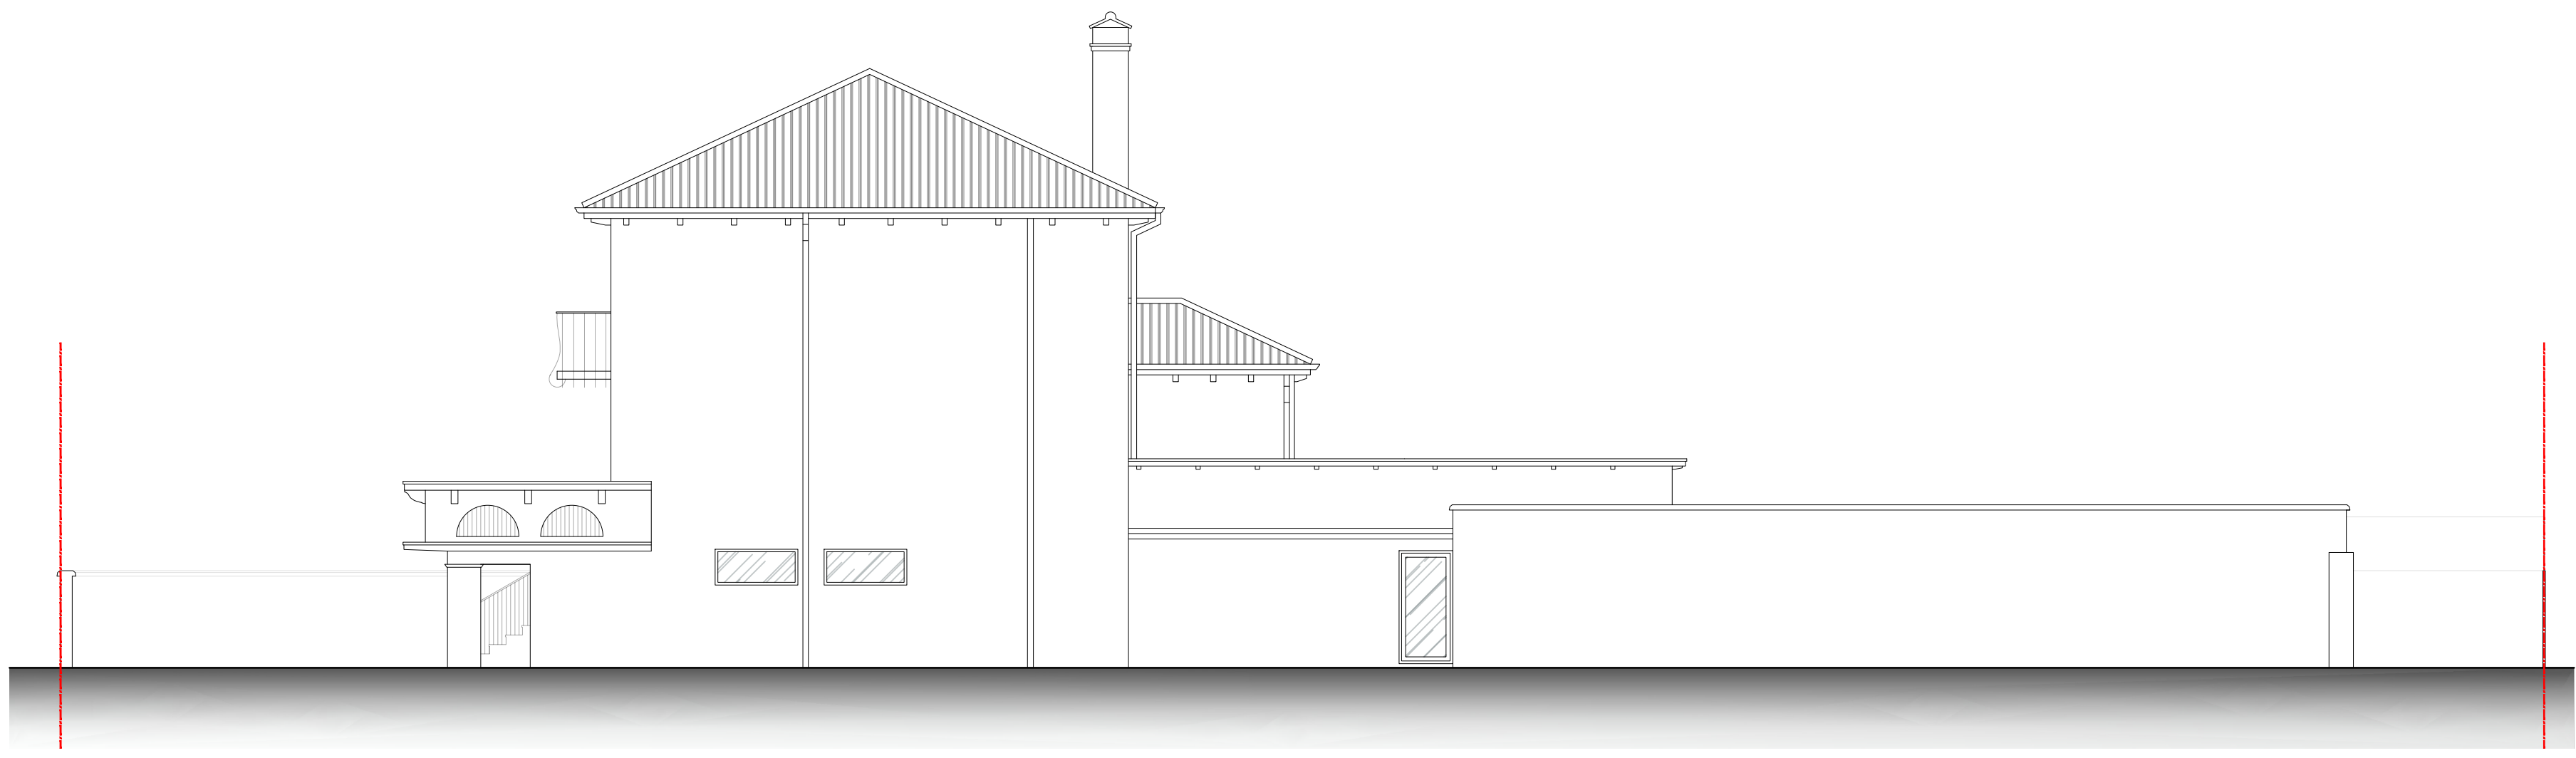

WESTERN ELEVATION PROPOSED
 SCALE -1:100

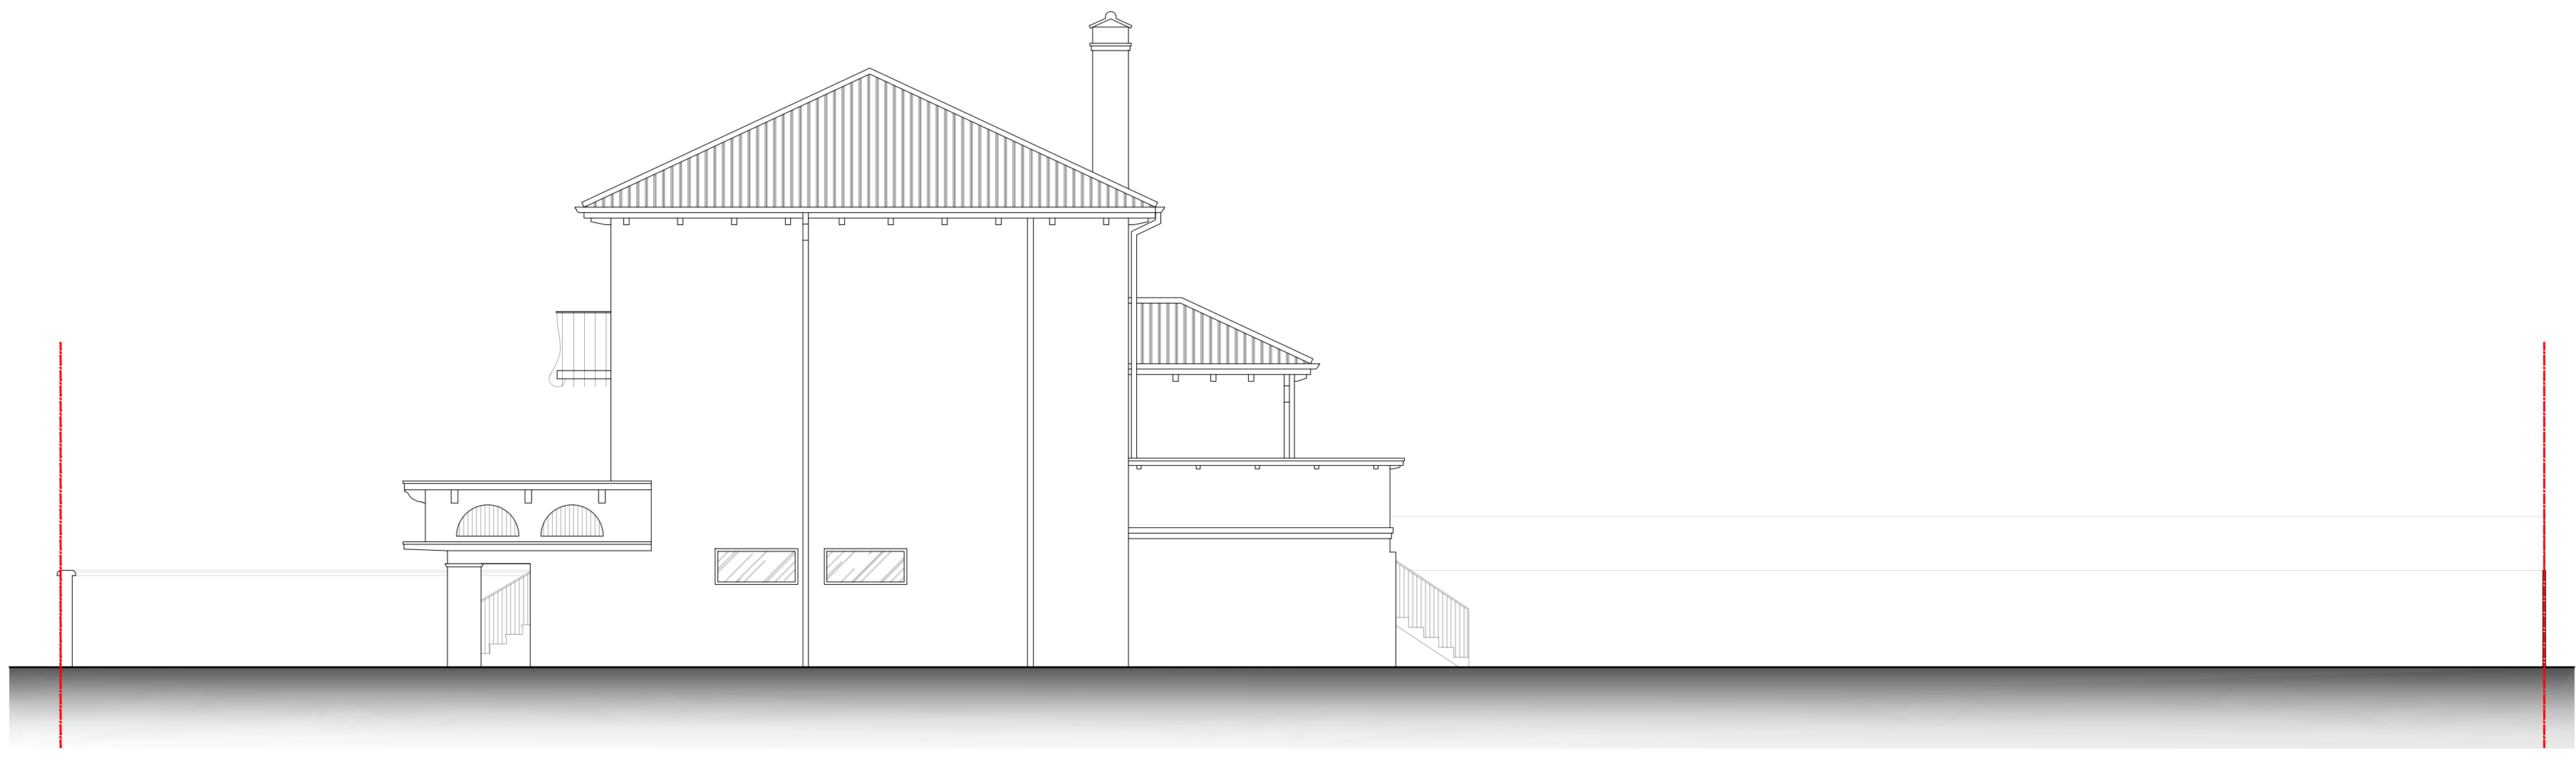

WESTERN ELEVATION EXISTING
 SCALE -1:100

.	.	TKP	.
.	.	TKP	.
A	Rear extension revised.	TKP	23/12/20



ARCHITECTURE FOR THE BUILT ENVIRONMENT
ATP Design Ltd.
 24 Bridgemary Grove
 Gosport
 Hampshire
 PO13 0UG
 07590 762966
 tom@atpdesignltd.co.uk
 www.atpdesignltd.co.uk



Status: **PLANNING**

Client: **MARK HOWARD**

Site: **19 EASTERN PARADE
 SOUTHSEA PO4 9RB**

Project: **REAR EXTENSION &
 BASEMENT EXTENSION**

Drawing: **EASTERN ELEVATIONS**

Scale @ A2:	Date:	Rev:
1:100	23/12/2020	A
Project no.:	Drawn:	Checked:
ATP55	T K Peters	T K P
Drawing no.		

A202