
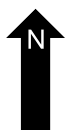
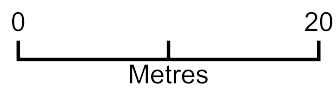


1 Fairthorne Gardens, Gosport. Hampshire

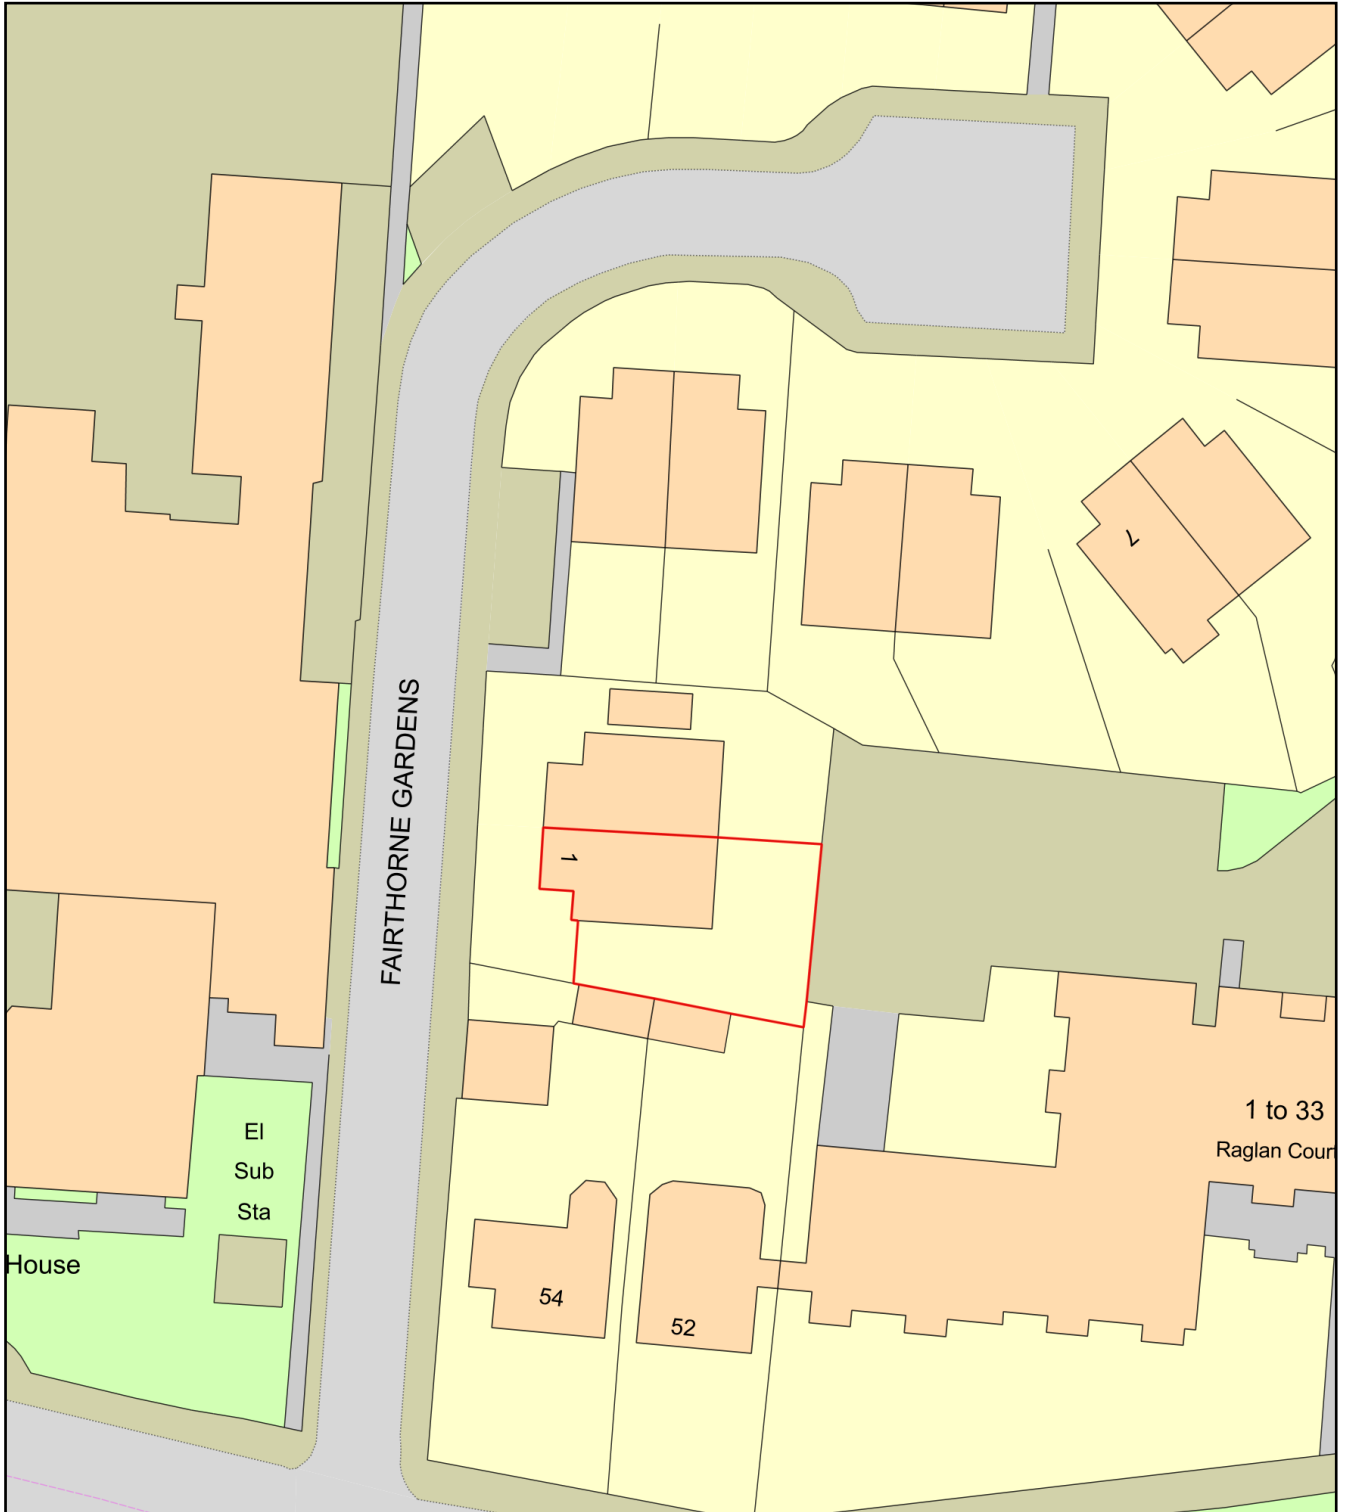

Plan Produced for: Paul Bell

Date Produced: 19 Mar 2021

Plan Reference Number: TQRQM21078182136896

Scale: 1:500 @ A4