


EXISTING ELEVATION

SCALE 1:100


FIRST FLOOR PLAN

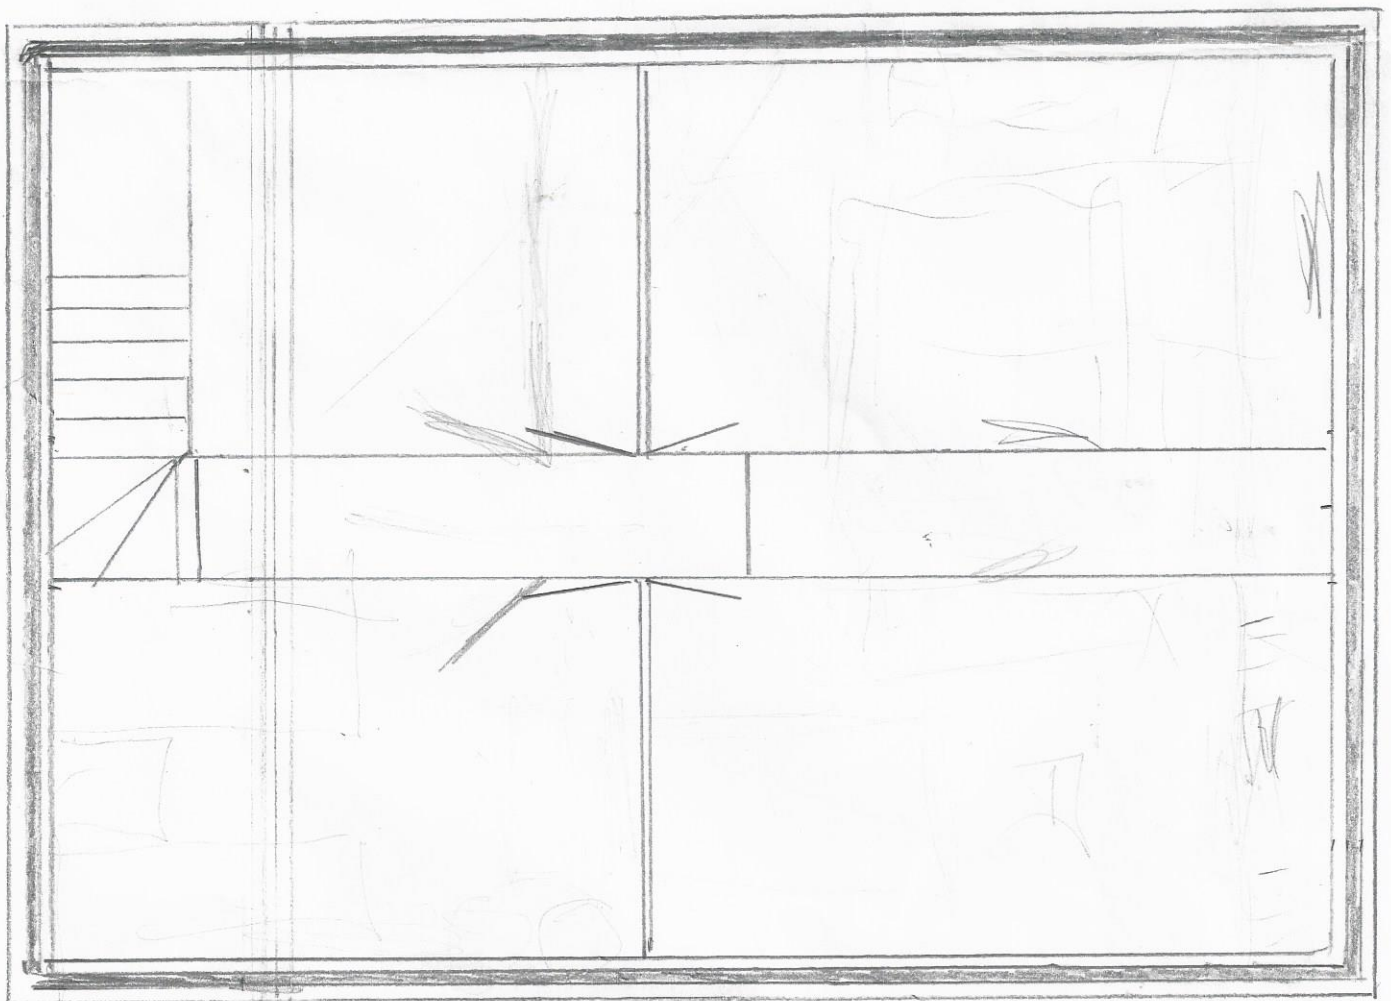

SCALE 1:50

# GROUND FLOOR PLAN

8.6

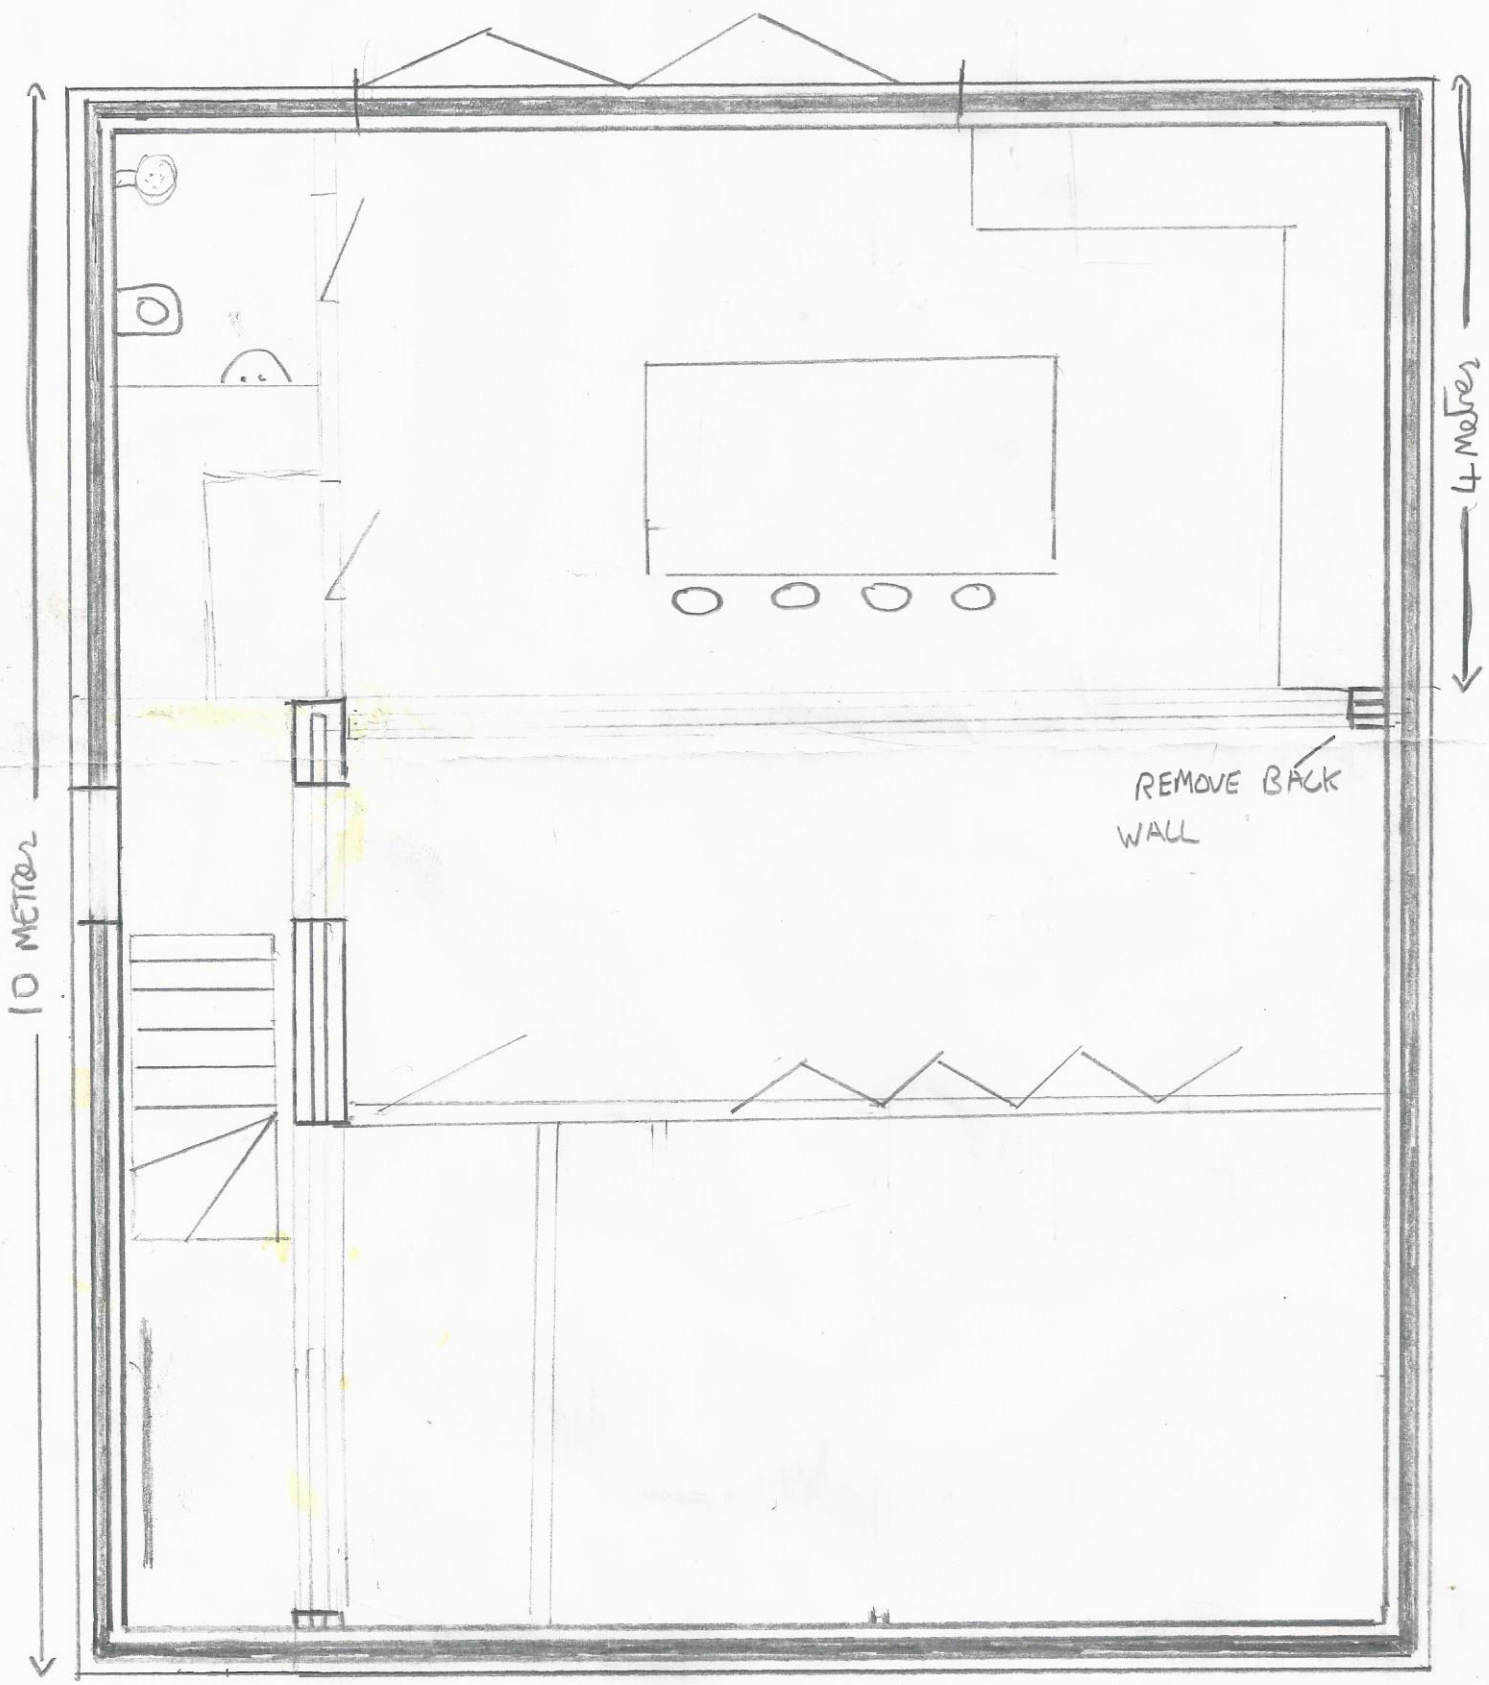

10 METERS

4 METERS

REMOVE BACK WALL

← 1.5 METERS →

SCALE 1:50