


# 5 Mulready House, Marsham Street, London SW1P 4JL

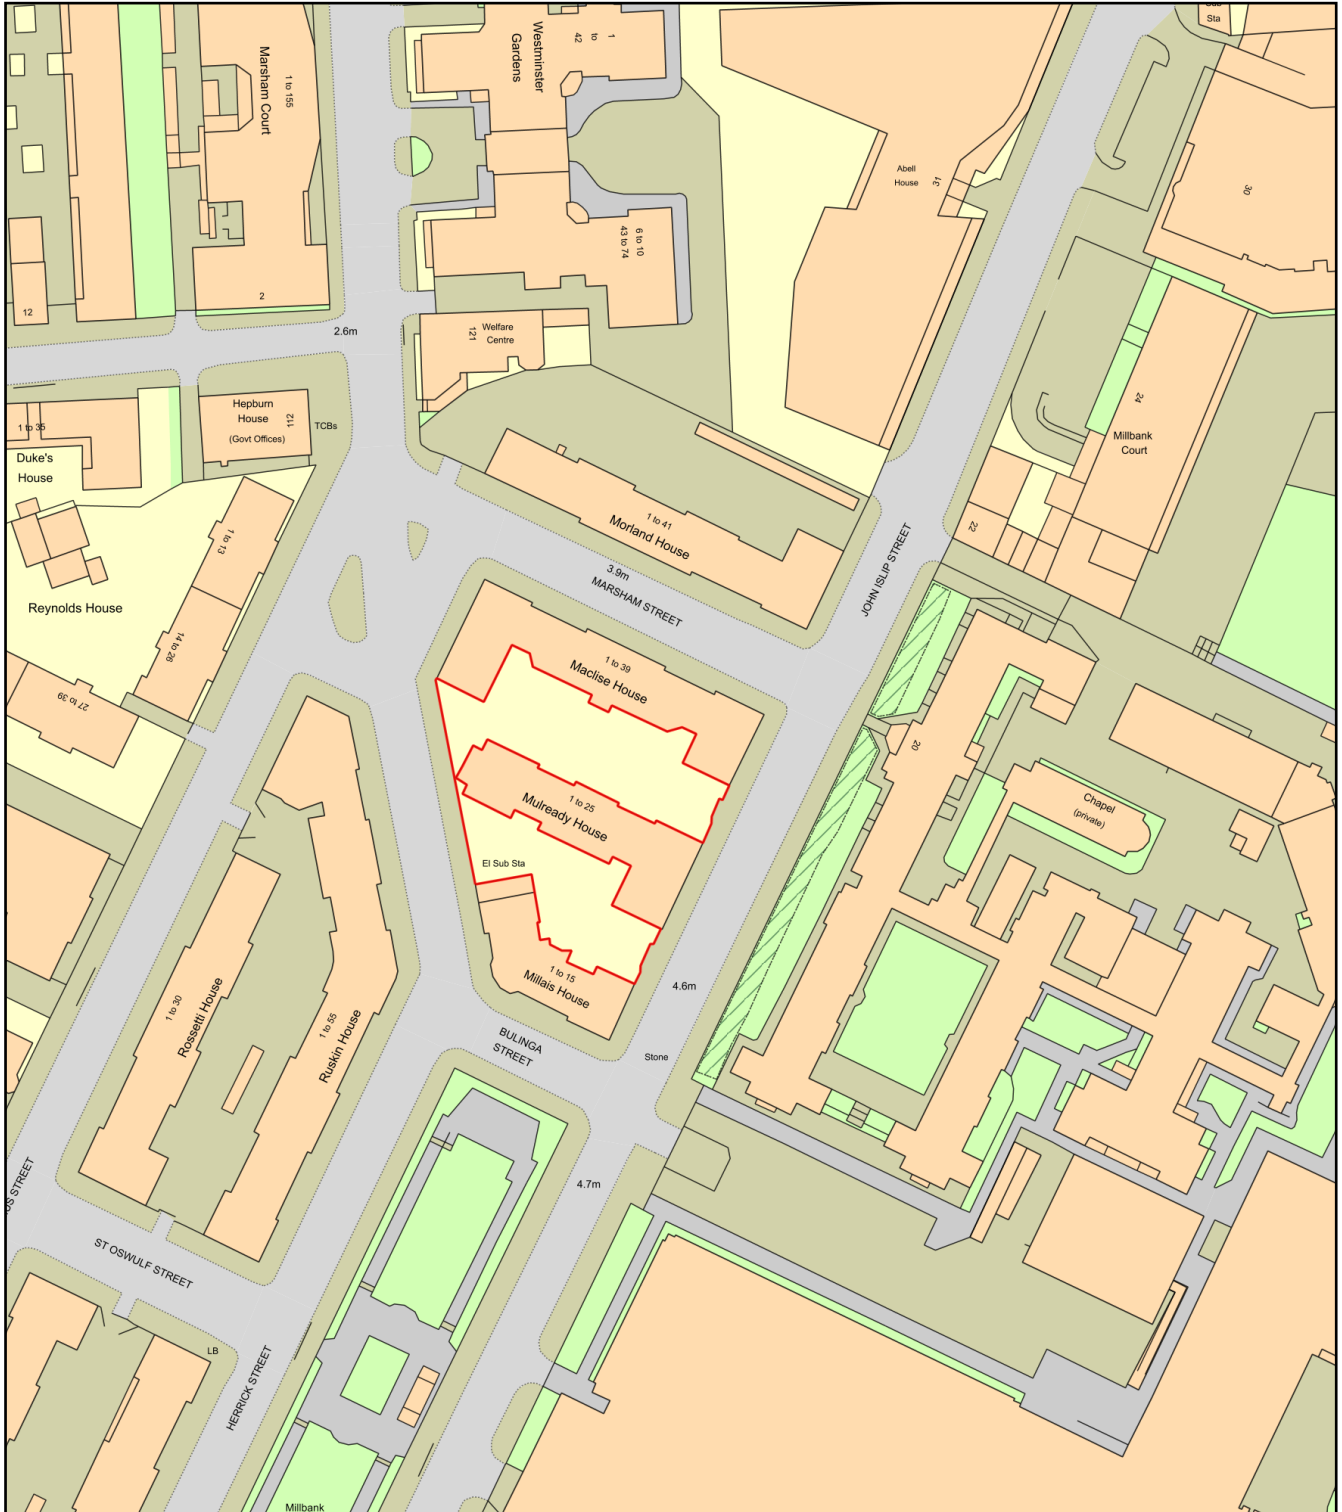

Plan Produced for: City of Westminster Developm

Date Produced: 15 Mar 2021

Plan Reference Number: TQRQM21074225510827

Scale: 1:1250 @ A4