



ELEVATION BB
existing

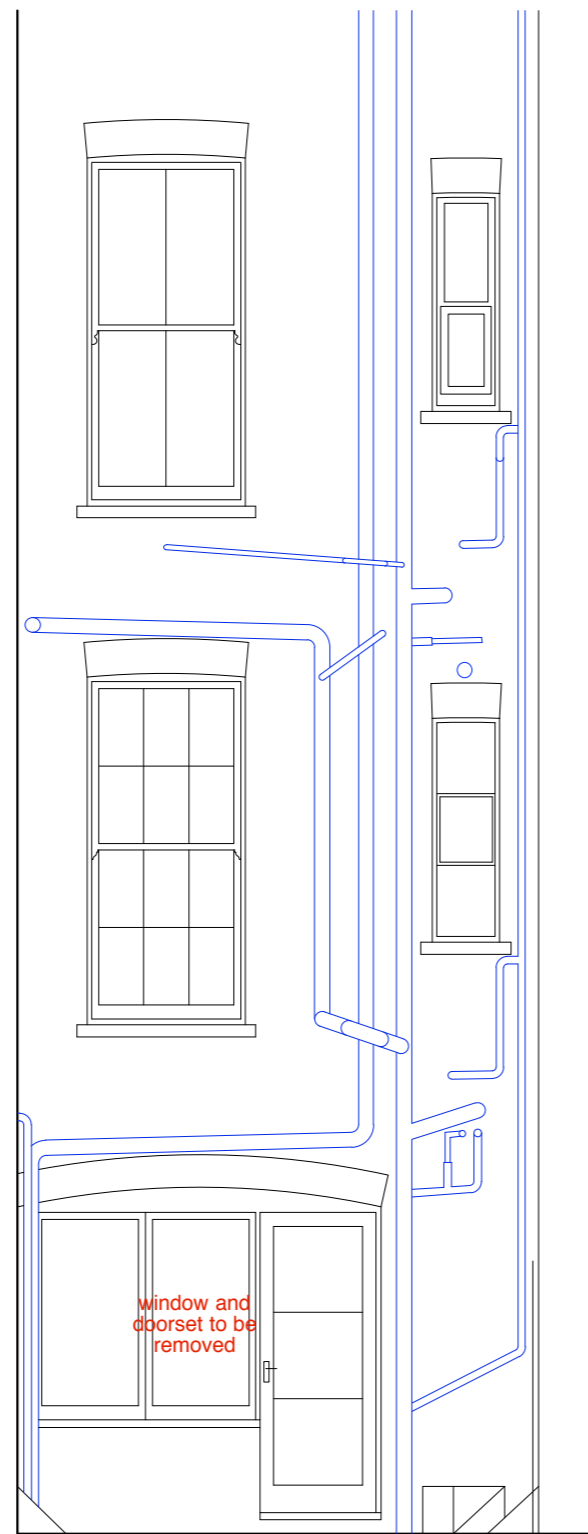


ELEVATION AA
existing

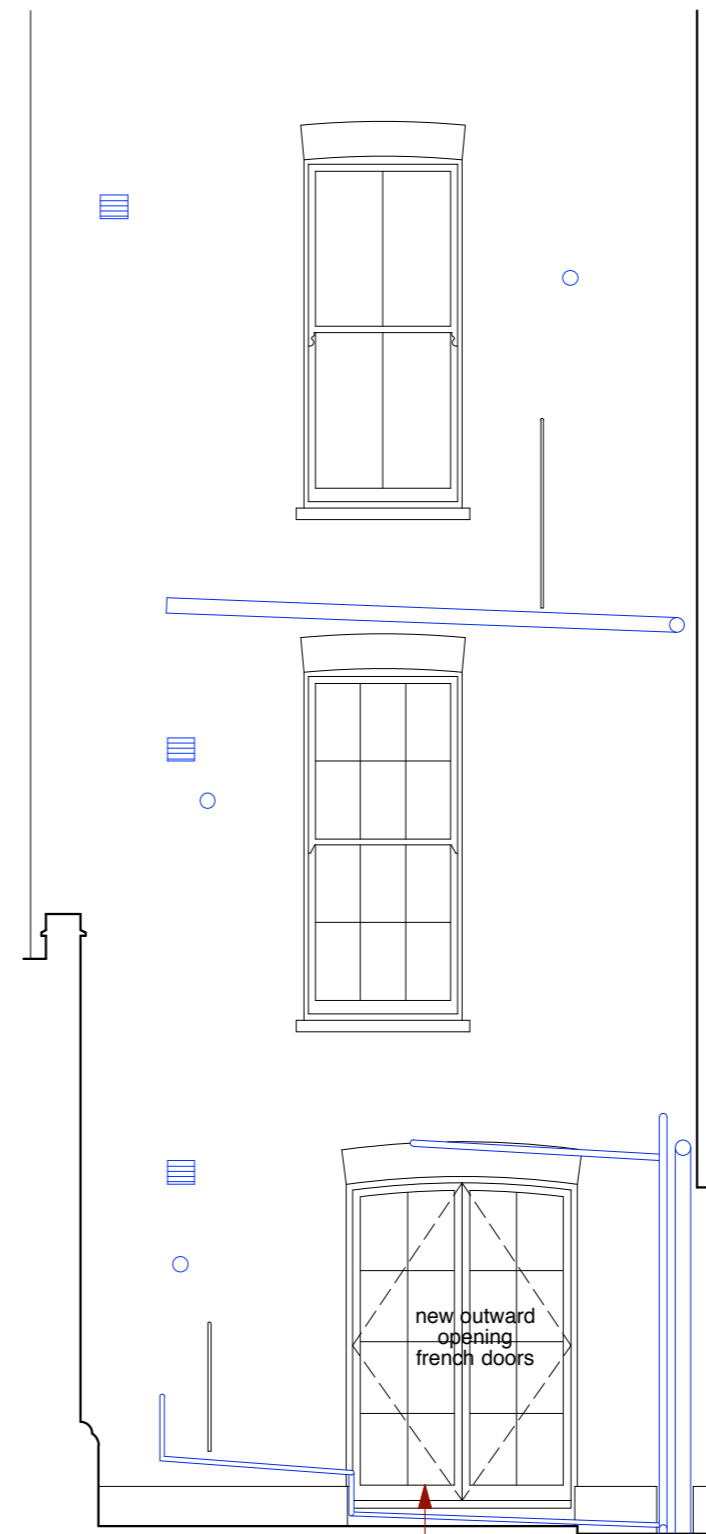


ELEVATION BB
proposed

new outward opening
slimline double glazed
timber framed french
doors to match general
appearance of
windows above

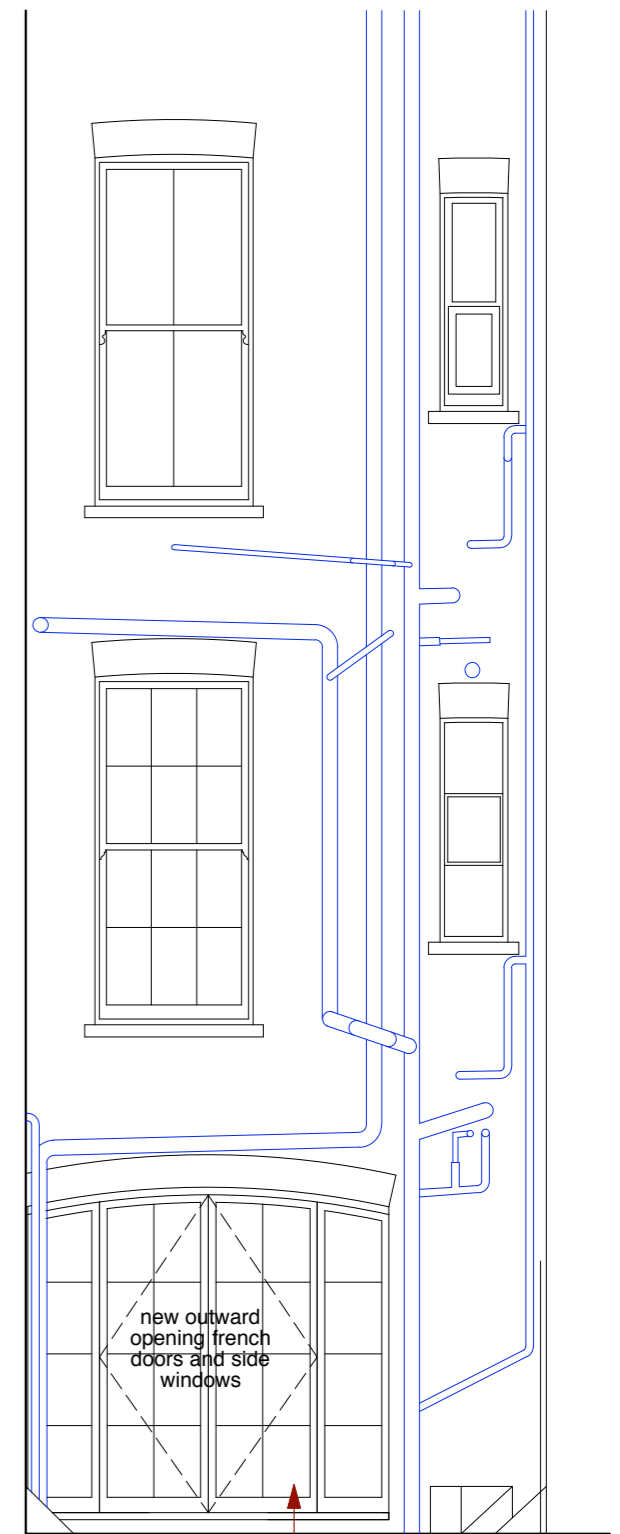

ELEVATION AA
proposed

new outward opening
slimline double glazed
timber framed french
doors (and side
windows) to match
general appearance of
windows above

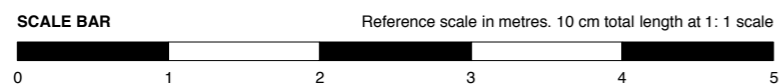

Project **FLAT 35 • YORK HOUSE • 39 UPPER MONTAGU ST • W1H 1FR**

Drawing Title **EXTERNAL ELEVATIONS EXISTING & PROPOSED**

Dwg No. **478 / 002** Revision **B**



Scale **1:50 @ A3** Date **AUG 2020** Drawn by **ES**

ATELIERwest

SUITE 5 / 26 CADOGAN SQUARE / LONDON / SW1X 0JP
INFO@ATELIERWEST.CO.UK / WWW.ATELIERWEST.CO.UK

0203 587 7227

DO NOT SCALE FROM THIS DRAWING. USE FIGURED DIMENSIONS ONLY. ANY DISCREPANCIES ARE TO BE REPORTED TO AW IMMEDIATELY. PRIOR TO THE EXECUTION OF THE WORKS ON SITE ALL DIMENSIONS TO BE VERIFIED ON SITE BEFORE ANY WORK IS PUT IN HAND

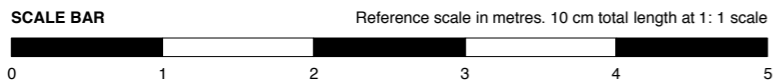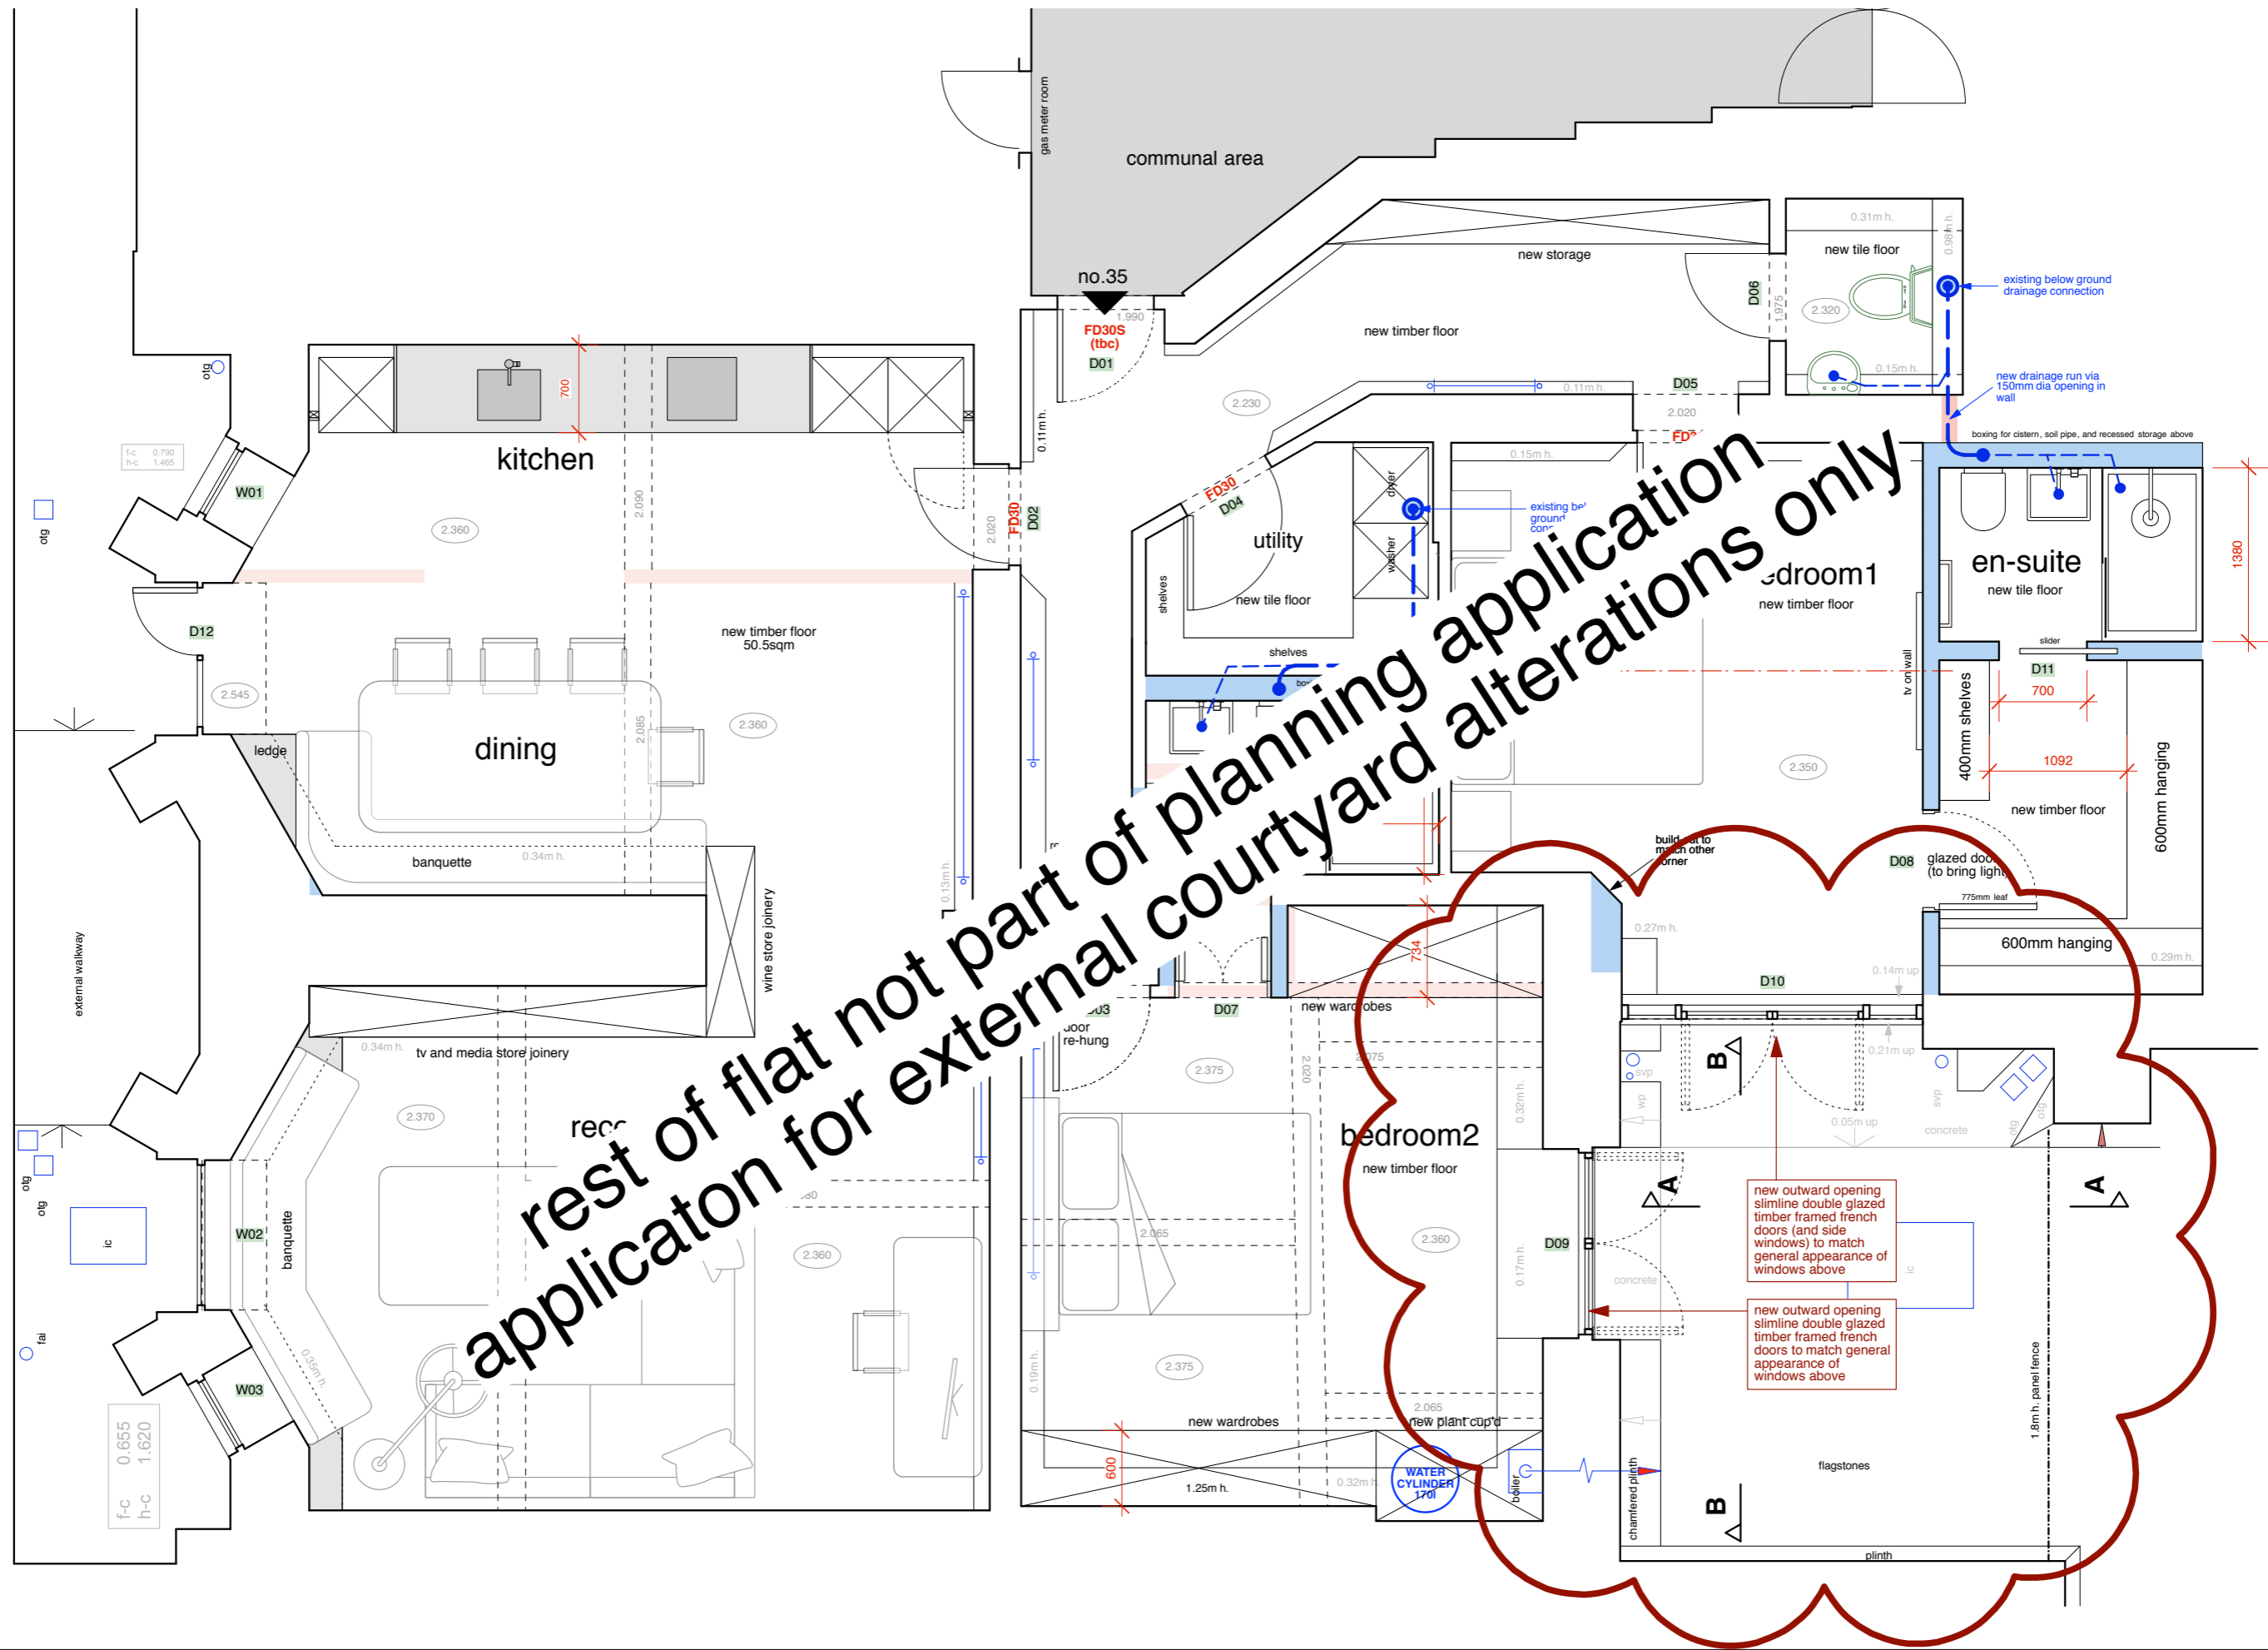

new lightweight
partitioning or boxing



Project	FLAT 35 • YORK HOUSE • 39 UPPER MONTAGU ST • W1H 1FR		
Drawing Title	PLANS PROPOSED		
Dwg No.	478 / 003	Revision	B
Scale	1:50 @ A3	Date	AUG 2020
		Drawn by	ES

ATELIERwest

SUITE 5 / 26 CADOGAN SQUARE / LONDON / SW1X 0JP
INFO@ATELIERWEST.CO.UK / WWW.ATELIERWEST.CO.UK

0203 587 7227