

WEST ELEVATION →



EXISTING REAR ELEVATION (SOUTH)  
(ELEVATION)



(NORTH)  
(ELEVATION)

EXISTING FRONT ELEVATION

SCALE 1:100

MR & MRS M. P. BURKE

FORGE COTTAGE, TAITS HILL RD, STINCHCOMBE, GL11 6PR

PAPER SIZE - A4

WEST ELEVATION →



EXISTING REAR ELEVATION (SOUTH)  
(ELEVATION)




(NORTH)  
(ELEVATION)

EXISTING FRONT ELEVATION

SCALE 1:100


MR & MRS M. P. BURKE  
FORGE COTTAGE, TAITS HILL RD, STINCHCOMBE, GL11 6PR  
PAPER SIZE - A4

PROPOSED WINDOW OPENING  
1500 X 1000 UPVC DG. UNIT  
APPROX 900MM ABOVE F.F.L INTERNALLY

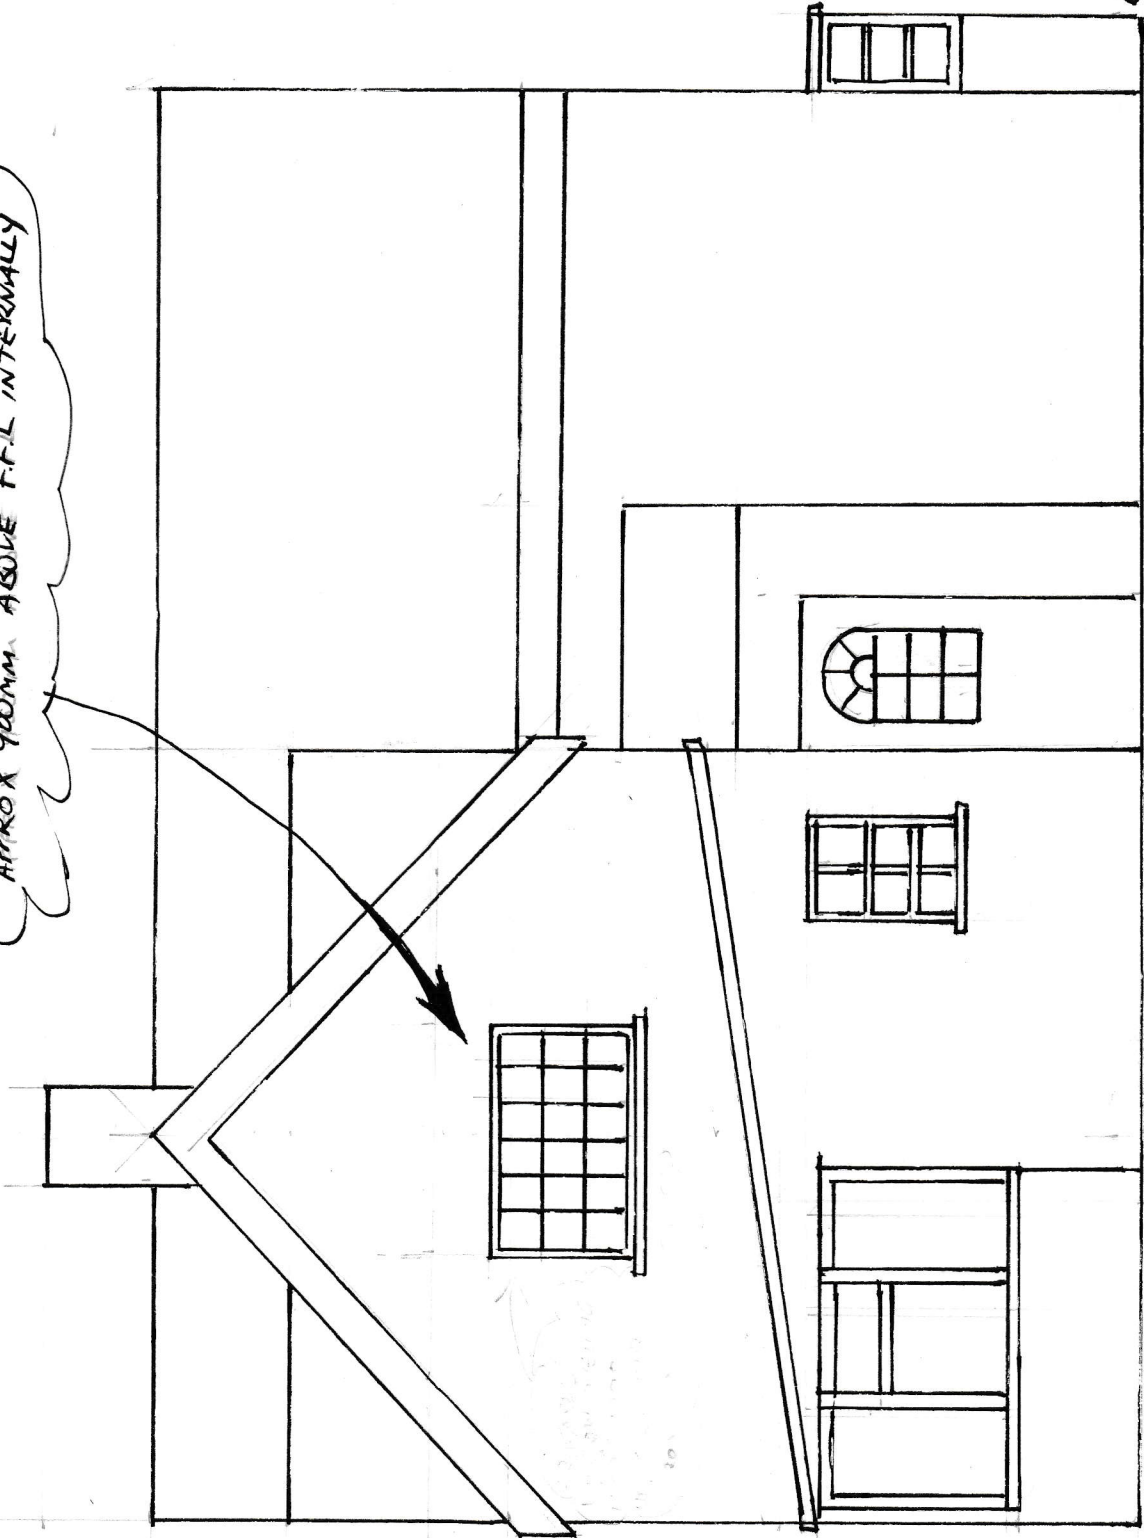


DRAWING NO: LEFC2.MPB

PROPOSED LEFT ELEVATION - SCALE 1:50  
MR & MRS M. P. BURKE  
FORGE COTTAGE, TAITS HILL RD, STINCHCOMBE, GL11 6PR - DATE 01/01/21  
PAPER SIZE A4

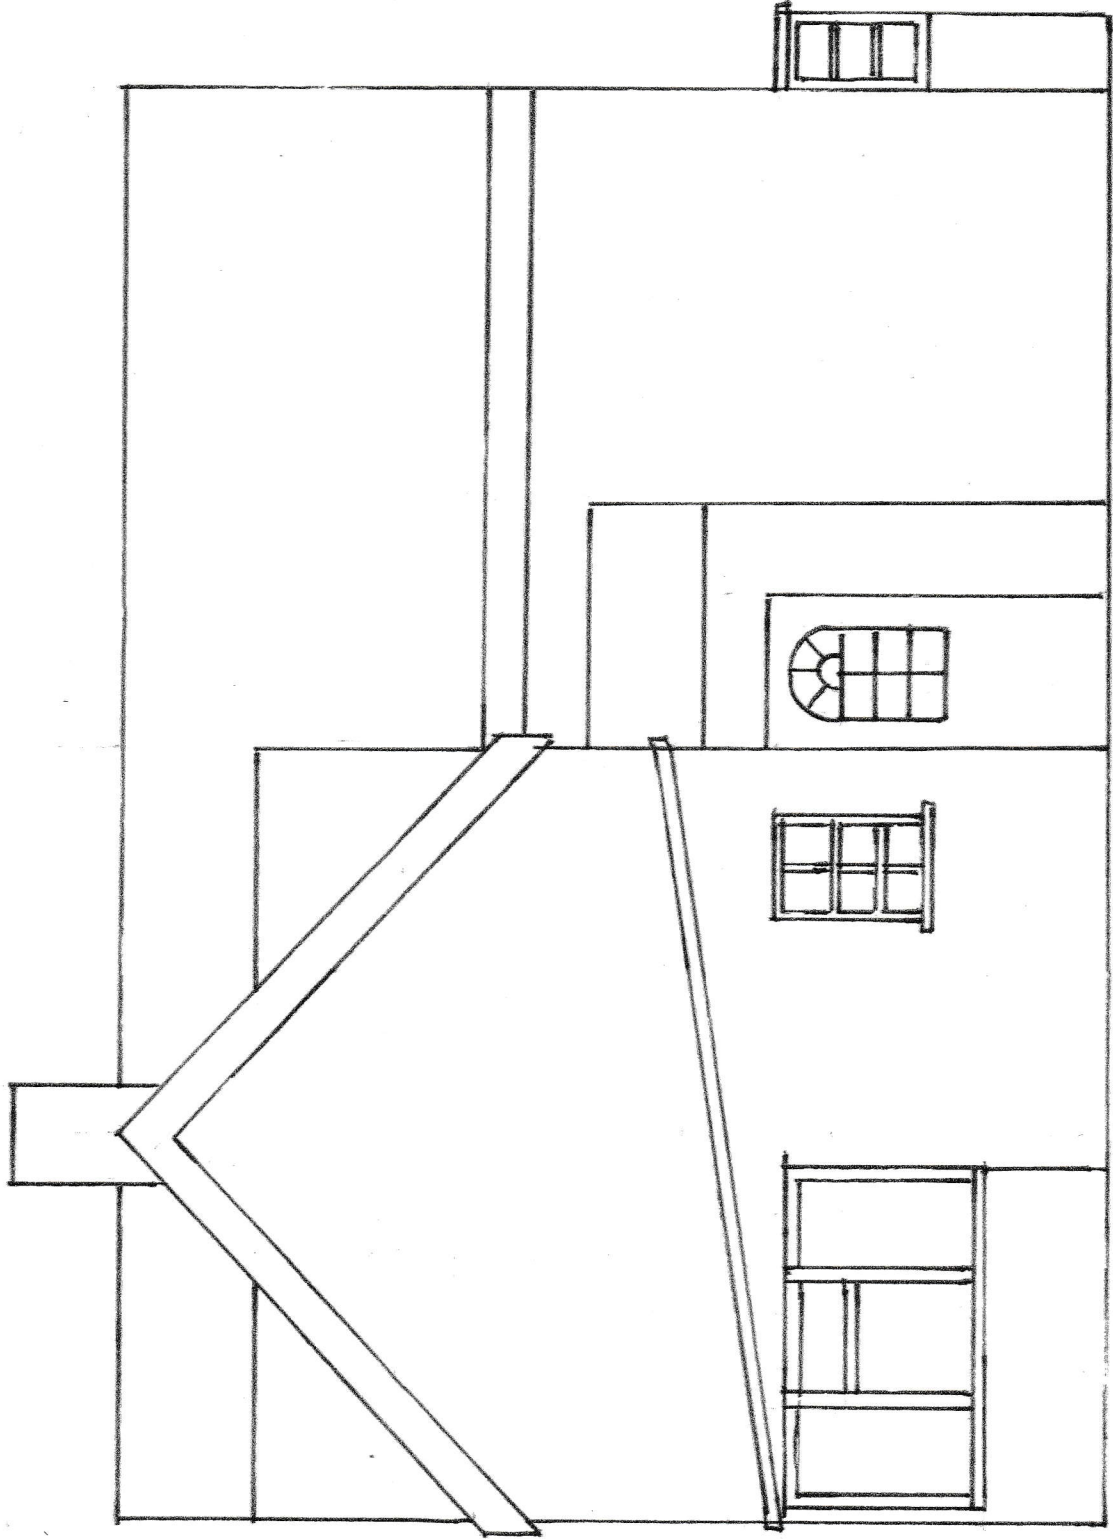

DRAWING: LEFC1MPB

EXISTING LEFT ELEVATION - SCALE 1:50  
(WEST)  
PAPER SIZE A4  
MR & MRS M.P. BURKE  
FORGE COTTAGE, TATS HILL RD, STINCHCOMBE, GL11 6PR  
DATE 01/01/21

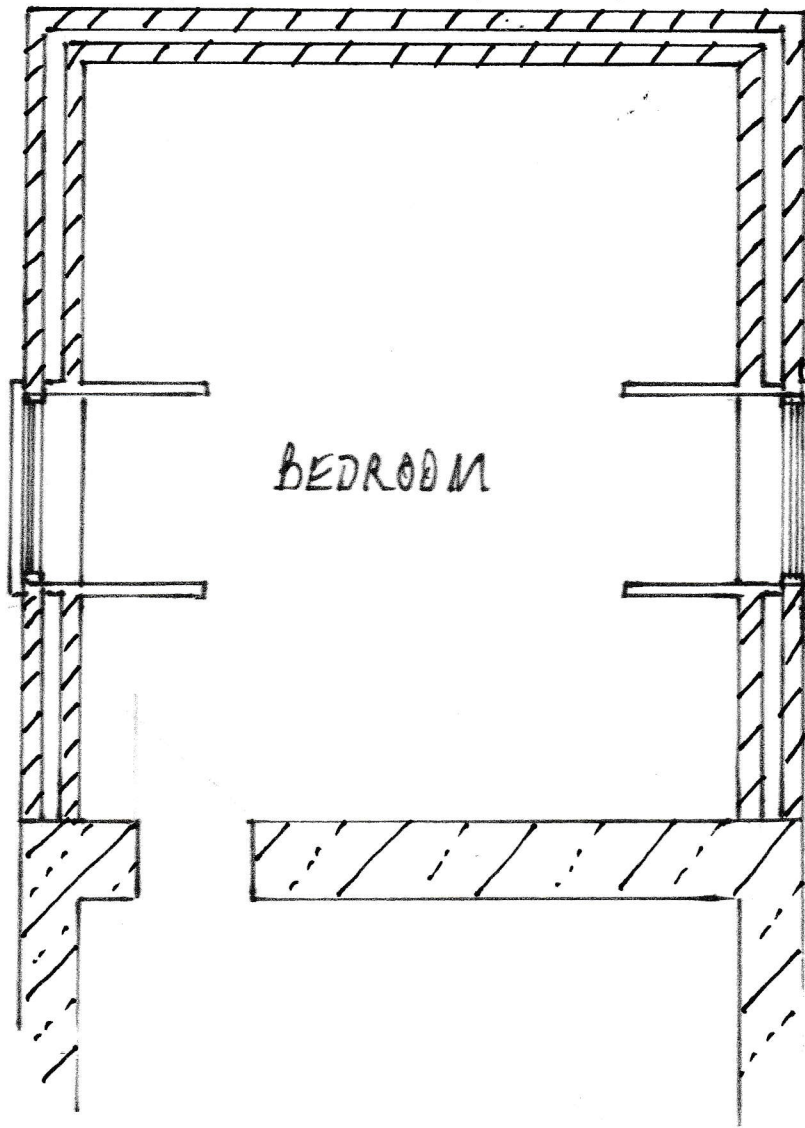


EXISTING G BEDROOM FLOOR PLAN PLASCALE 1:50:50

PAPER SIZE - A4

MR + MRS M. P. BURKE

DATE - 01-01-21

FORGE COTTAGE, TAITS HILL ROAD, STINCHCOMBE GL11 6 PR  
DRAWING N<sup>o</sup> BFP2FCMPB

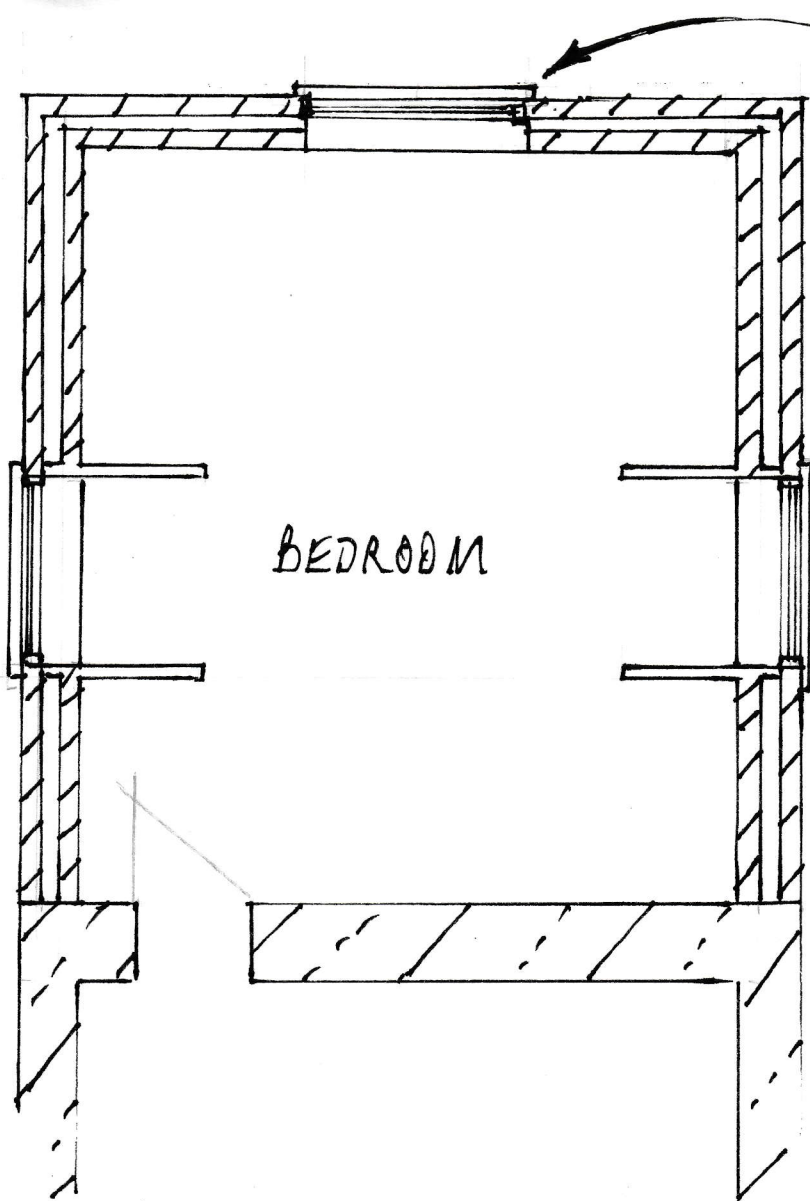


PROPOSED WINDOW  
1500 X 1000 D.G. UNIT  
GEORGIAN STYLE GLAZING  
BARS AND WHITE FRAME  
TO MATCH

PROPOSED BEDROOM FLOOR PLAN - SCALE 1:50

MR + MRS M.P. BURKE

PAPER SIZE A4  
DATE - 01-01-21

FORGE COTTAGE, TAIT'S HILL ROAD, STINCHCOMBE GL11 6PR  
DRAWING N° - BFP1 FCMPB

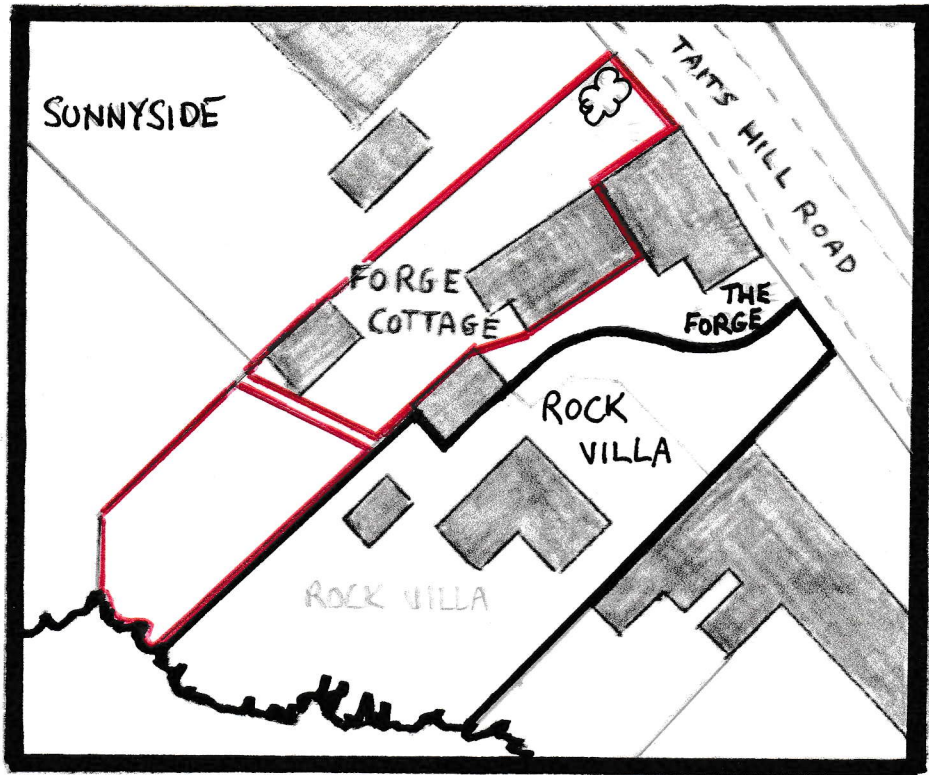

BLOCK PLAN - SCALE 1:500

PAPER  
SIZE A4




EXISTING

DATE 24/01/21

FORGE COTTAGE, TAIT'S HILL ROAD, STINCHCOMBE GL11 6PR

DRAWING NO BP3 FC MPB - MR & MRS M.P. BURKE - FORGE COTTAGE


# FORGE COTTAGE

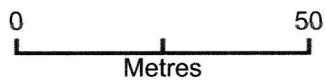

Plan Produced for: **Mr & Mrs M P Burke**  
Date Produced: 03 Feb 2021  
Plan Reference Number: TQRQM21034114616303  
Scale: 1:1250 @ A4



# FORGE COTTAGE

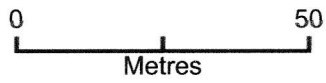

Plan Produced for: **Mr & Mrs M P Burke**  
Date Produced: 03 Feb 2021  
Plan Reference Number: TQRQM21034114616303  
Scale: 1:1250 @ A4