


PROPOSED WINDOW OPENING
1500 X 1000 UPVC D.G. UNIT
APPROX 900MM ABOVE F.F.L INTERNALLY

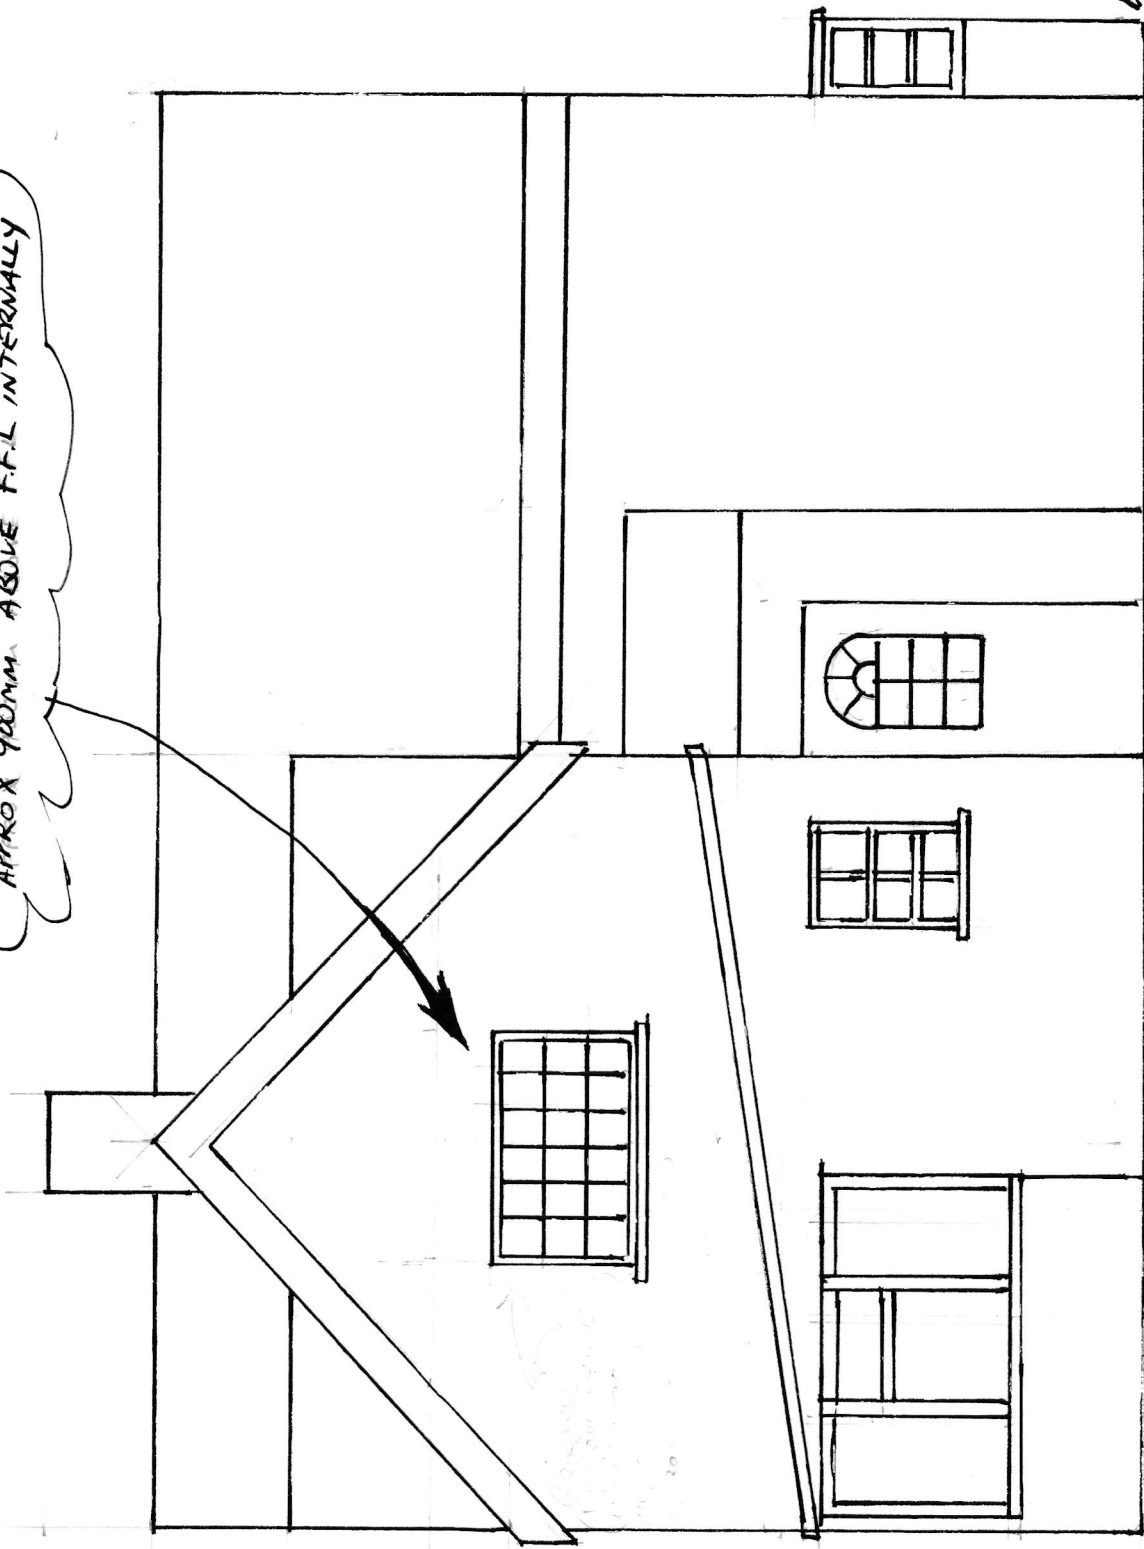

DRAWING NO LEFC2.MPB

PROPOSED LEFT ELEVATION - SCALE 1:50
MR & MRS M. P. BURKE
FORGE COTTAGE, TAITS HILL RD, STINCHCOMBE, GL11 6PR - DATE 01/01/21
PAPER SIZE A4