


Existing South Elevation

1:100

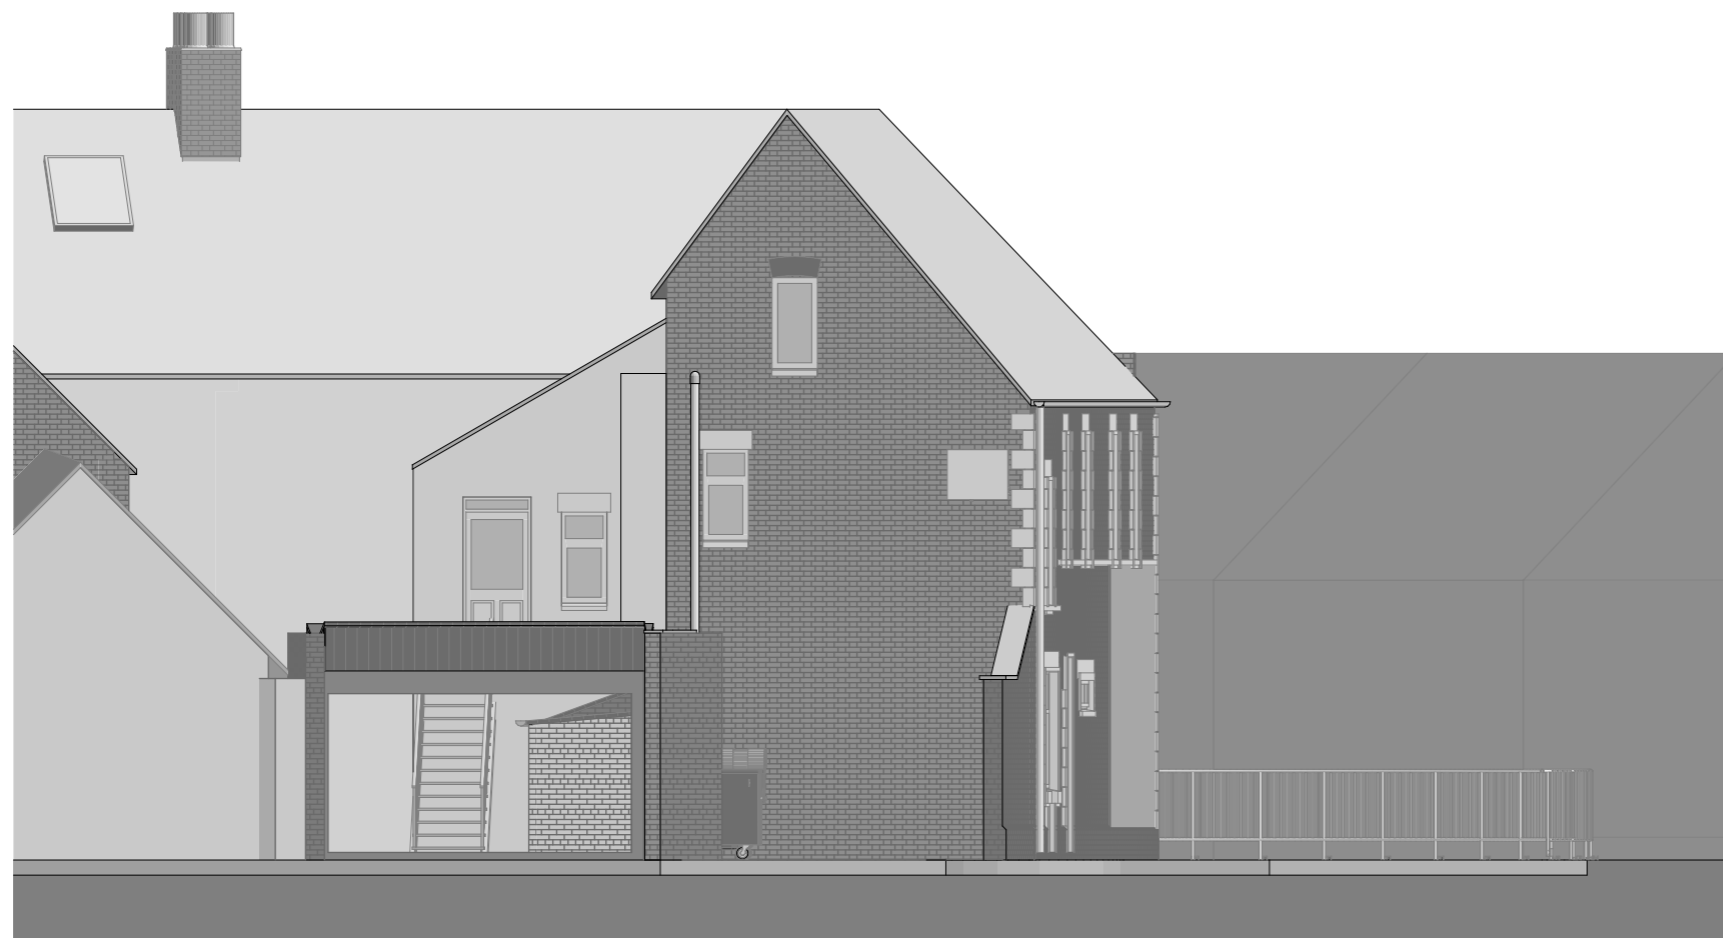

Existing West Elevation

1:100

This drawing is copyright and cannot be reproduced without written consent.

Do not scale this drawing, except for planning purposes.

All dimensions to be checked on site before commencement and any discrepancies reported to DLA

All works are to be carried out in accordance with the latest British Standards and Codes of Practice unless specifically directed otherwise in the specification.



Rev	Drawn	Chk'd	App'd	Description	Date



**Dean Lewis Architects** LTD

[www.deanlewisarchitects.com](http://www.deanlewisarchitects.com)

Purpose of Issue

**Planning**

Client

**Mr Richard Thomas**

Project

**Land to rear of 1 Park Lane**

**Swindon**

**SN1 5HG**

Drawing

**Existing South Elevation, Existing West Elevation**

Scale @ A3

**1:100**

Drawn

**DL**

Project No.

**21023**

Date

**11/03/2021**

Drawing Identifier

**SPL-DLA-XX-00-DR-A-250**

BS1192 Compliant

rev

Print  
Date: 11/03/2021 11:02

Print  
Date: 11/03/2021 11:02