
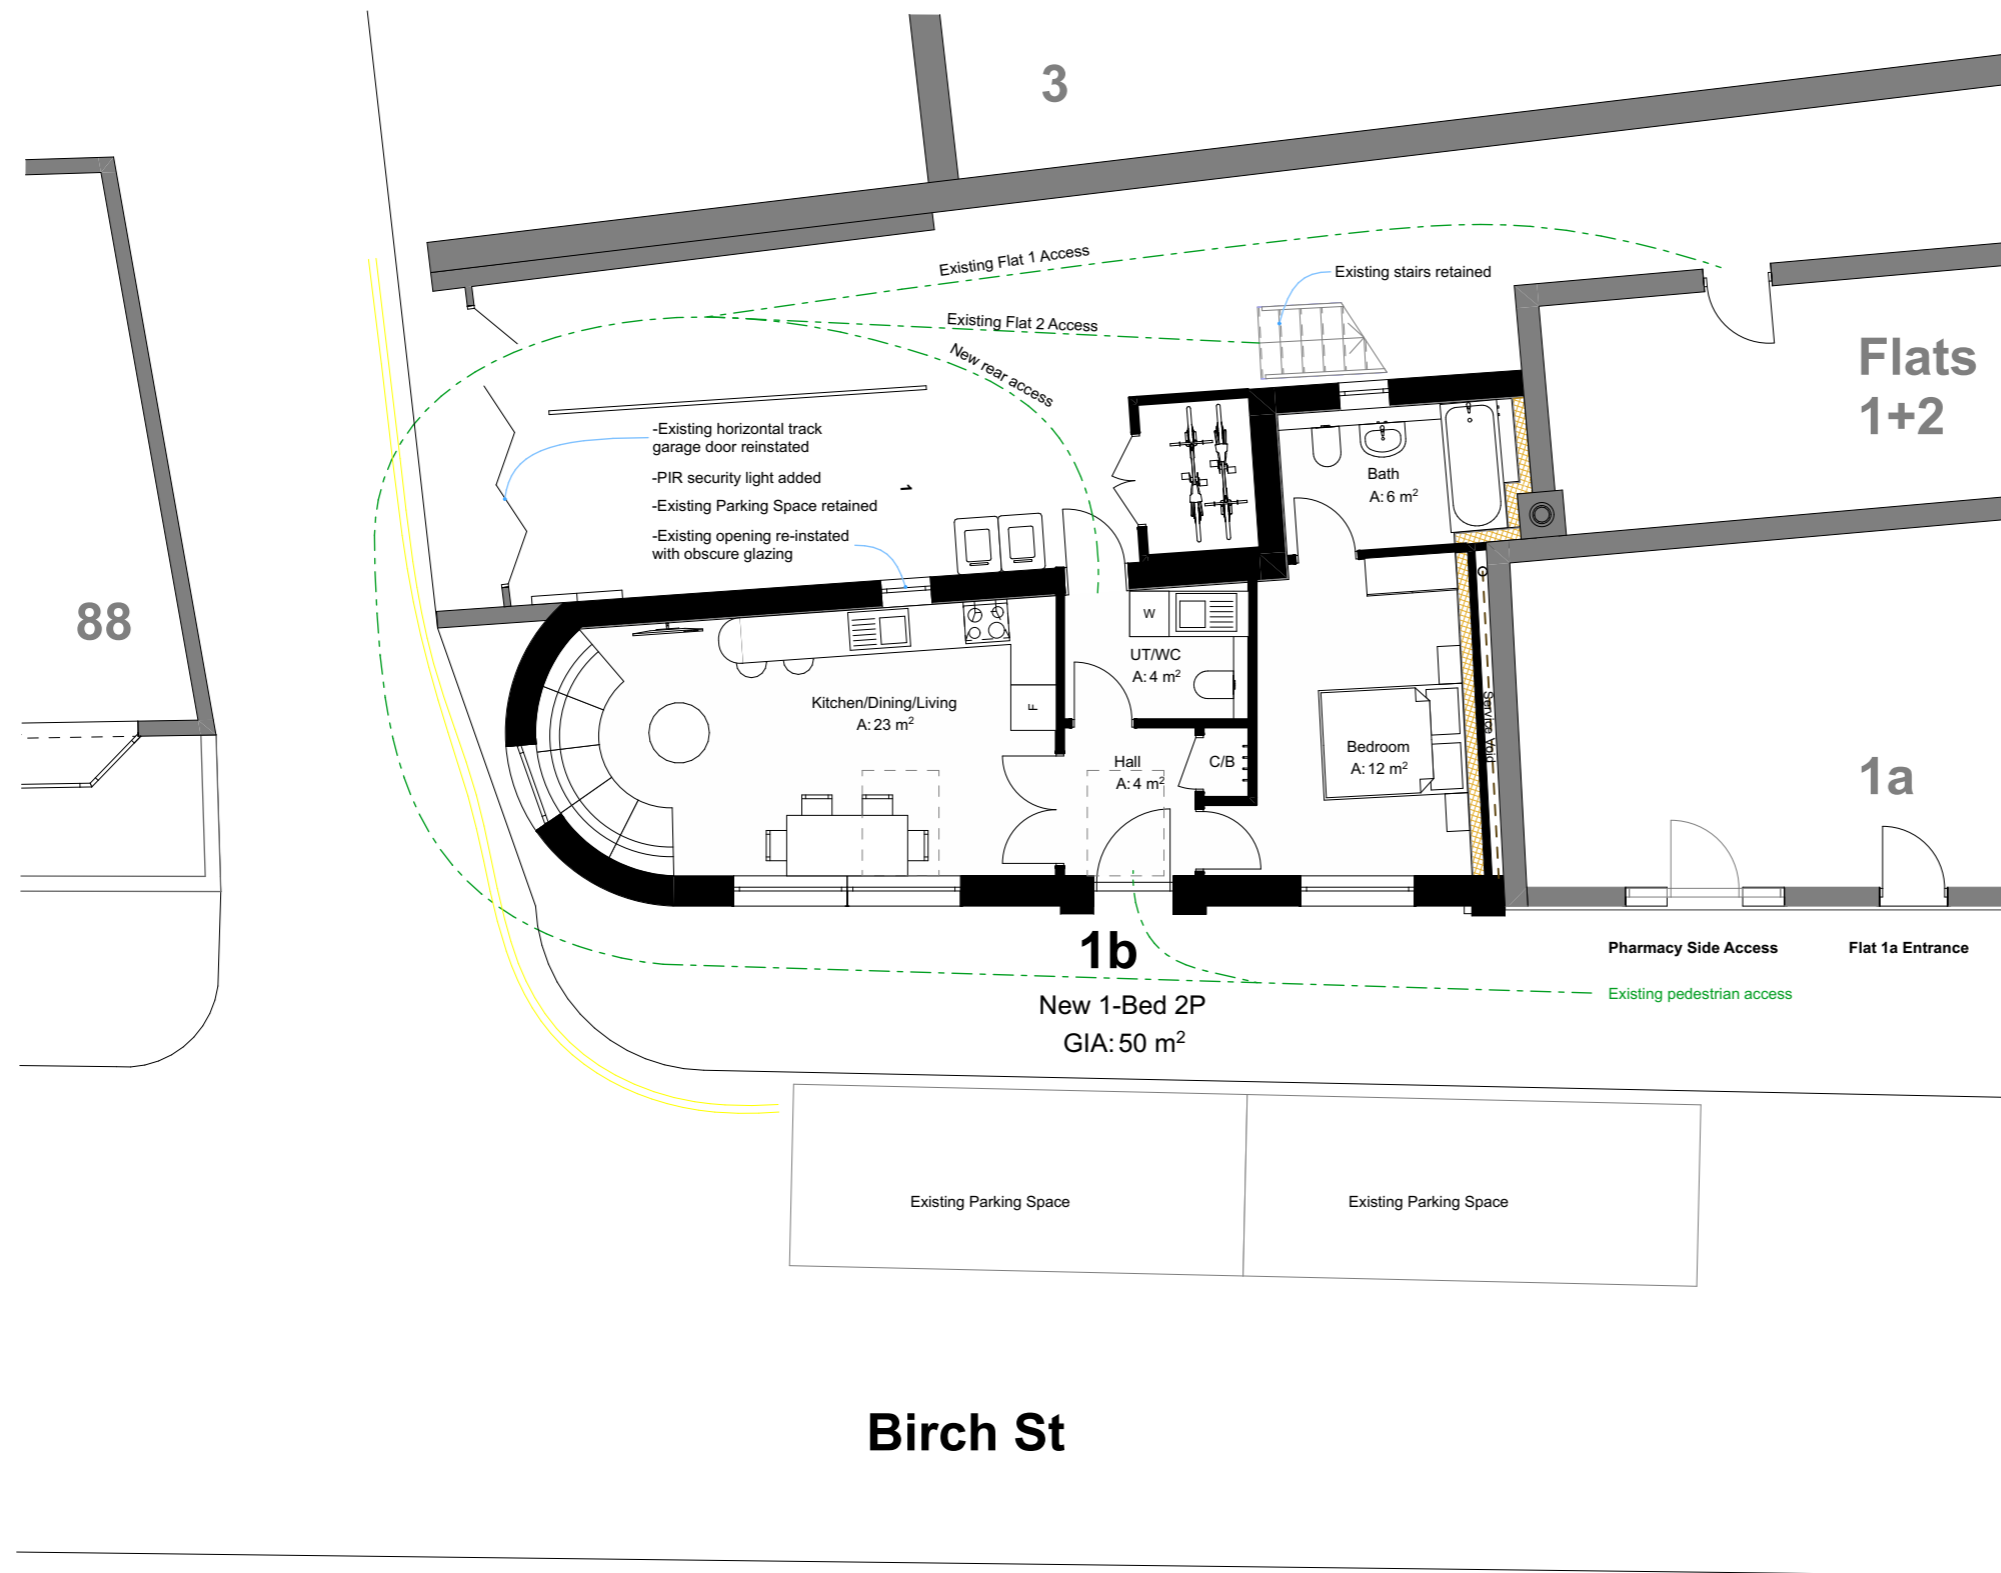


This drawing is copyright and cannot be reproduced without written consent.

Do not scale this drawing, except for planning purposes.

All dimensions to be checked on site before commencement and any discrepancies reported to DLA

All works are to be carried out in accordance with the latest British Standards and Codes of Practice unless specifically directed otherwise in the specification.

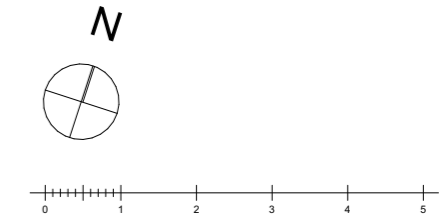

Rev	Drawn	Chk'd	App'd	Description	Date
-----	-------	-------	-------	-------------	------



Dean Lewis Architects LTD
www.deanlewisarchitects.com

Purpose of Issue
Planning

Client
Mr Richard Thomas

Project
**Land to rear of 1 Park Lane
 Swindon
 SN1 5HG**

Drawing
Proposed Ground Floor Block Plan

Scale @ A3
 1:100

Project No.
 21023

Drawn
 DL

Date
 11/03/2021

Drawing Identifier
 SPL-DLA-XX-00-DR-A-127

BS1192 Compliant
 rev

Print 11/03/2021 11:02
 Date: