


Proposed South Elevation

1:100

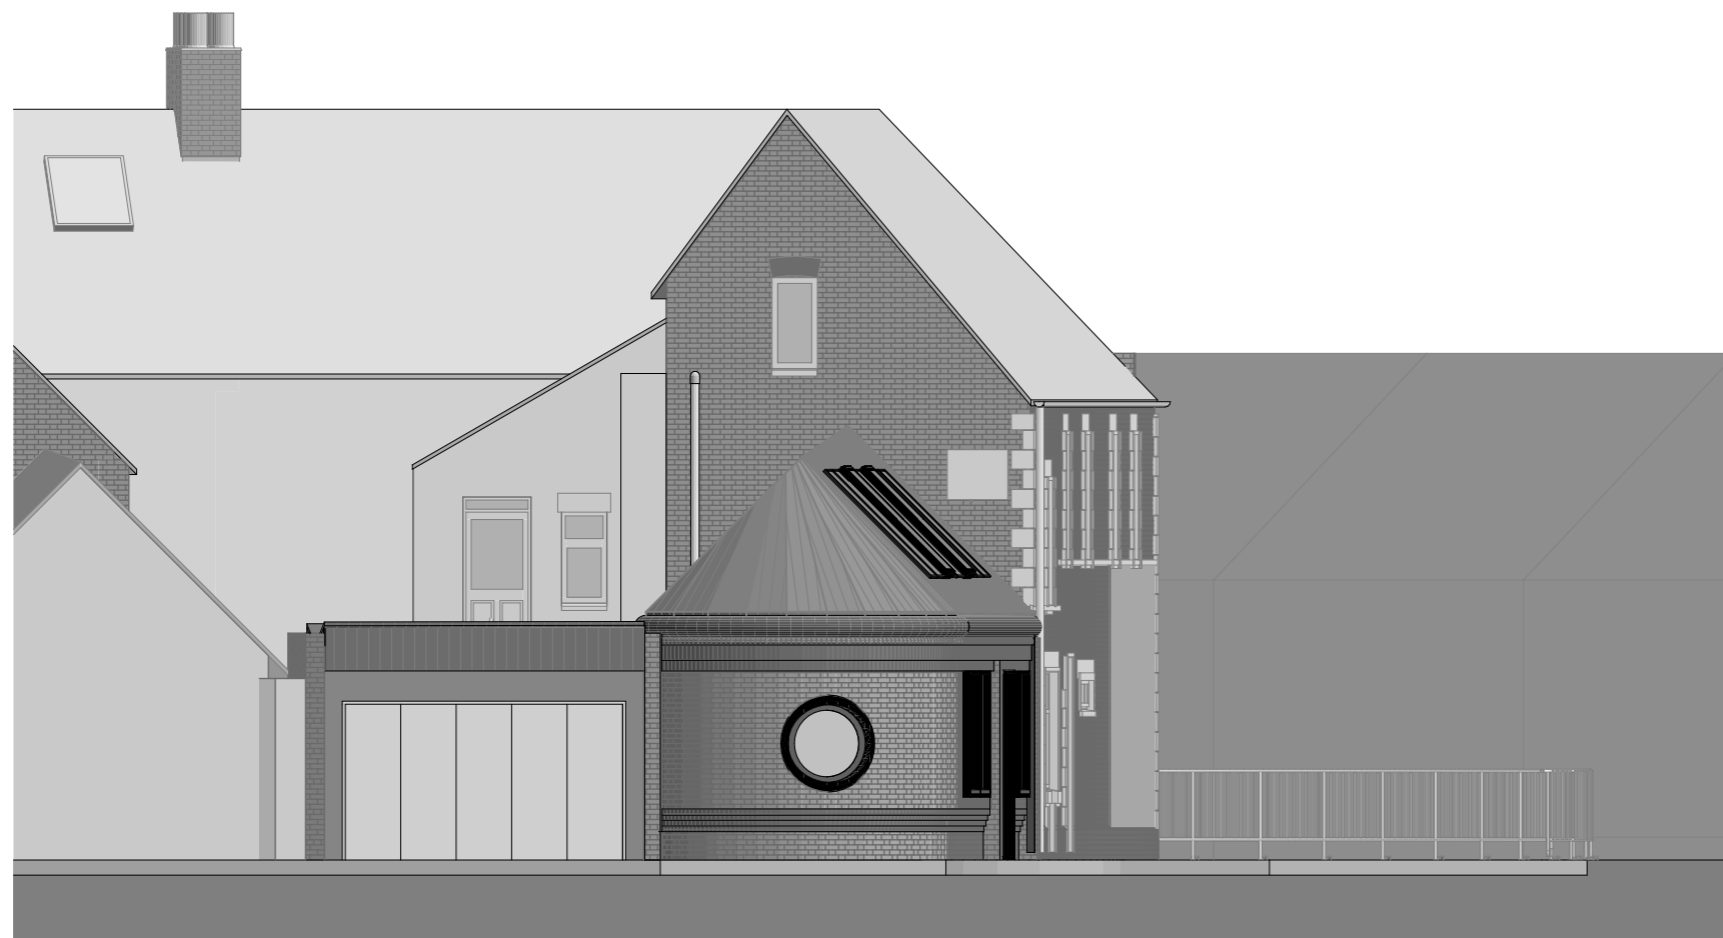

Proposed West Elevation

1:100

This drawing is copyright and cannot be reproduced without written consent.

Do not scale this drawing, except for planning purposes.

All dimensions to be checked on site before commencement and any discrepancies reported to DLA

All works are to be carried out in accordance with the latest British Standards and Codes of Practice unless specifically directed otherwise in the specification.



Rev	Drawn	Chkd	App'd	Description	Date



Dean Lewis Architects LTD

www.deanlewisarchitects.com

Purpose of Issue

Planning

Client

Mr Richard Thomas

Project

Land to rear of 1 Park Lane

Swindon

SN1 5HG

Drawing

Proposed South Elevation, Proposed West Elevation

Scale @ A3

1:100

Drawn

DL

Project No.

21023

Date

11/03/2021

Drawing Identifier

SPL-DLA-XX-00-DR-A-275

BS1192 Compliant

rev