


NOTES:

1. This drawing to be read in conjunction with all other relevant drawings and/or specifications for this project.
2. All dimensions to be confirmed on site prior to construction. Discrepancies to be reported to the designer.
3. All dimensions in mm UNO.
4. Responsibility is not accepted for errors made by others in scaling from this drawing. All construction information should be taken from figured dimensions only.
5. Where appropriate the provisions of the Party Wall Act 1996 and subsequent amendments brought to your attention.

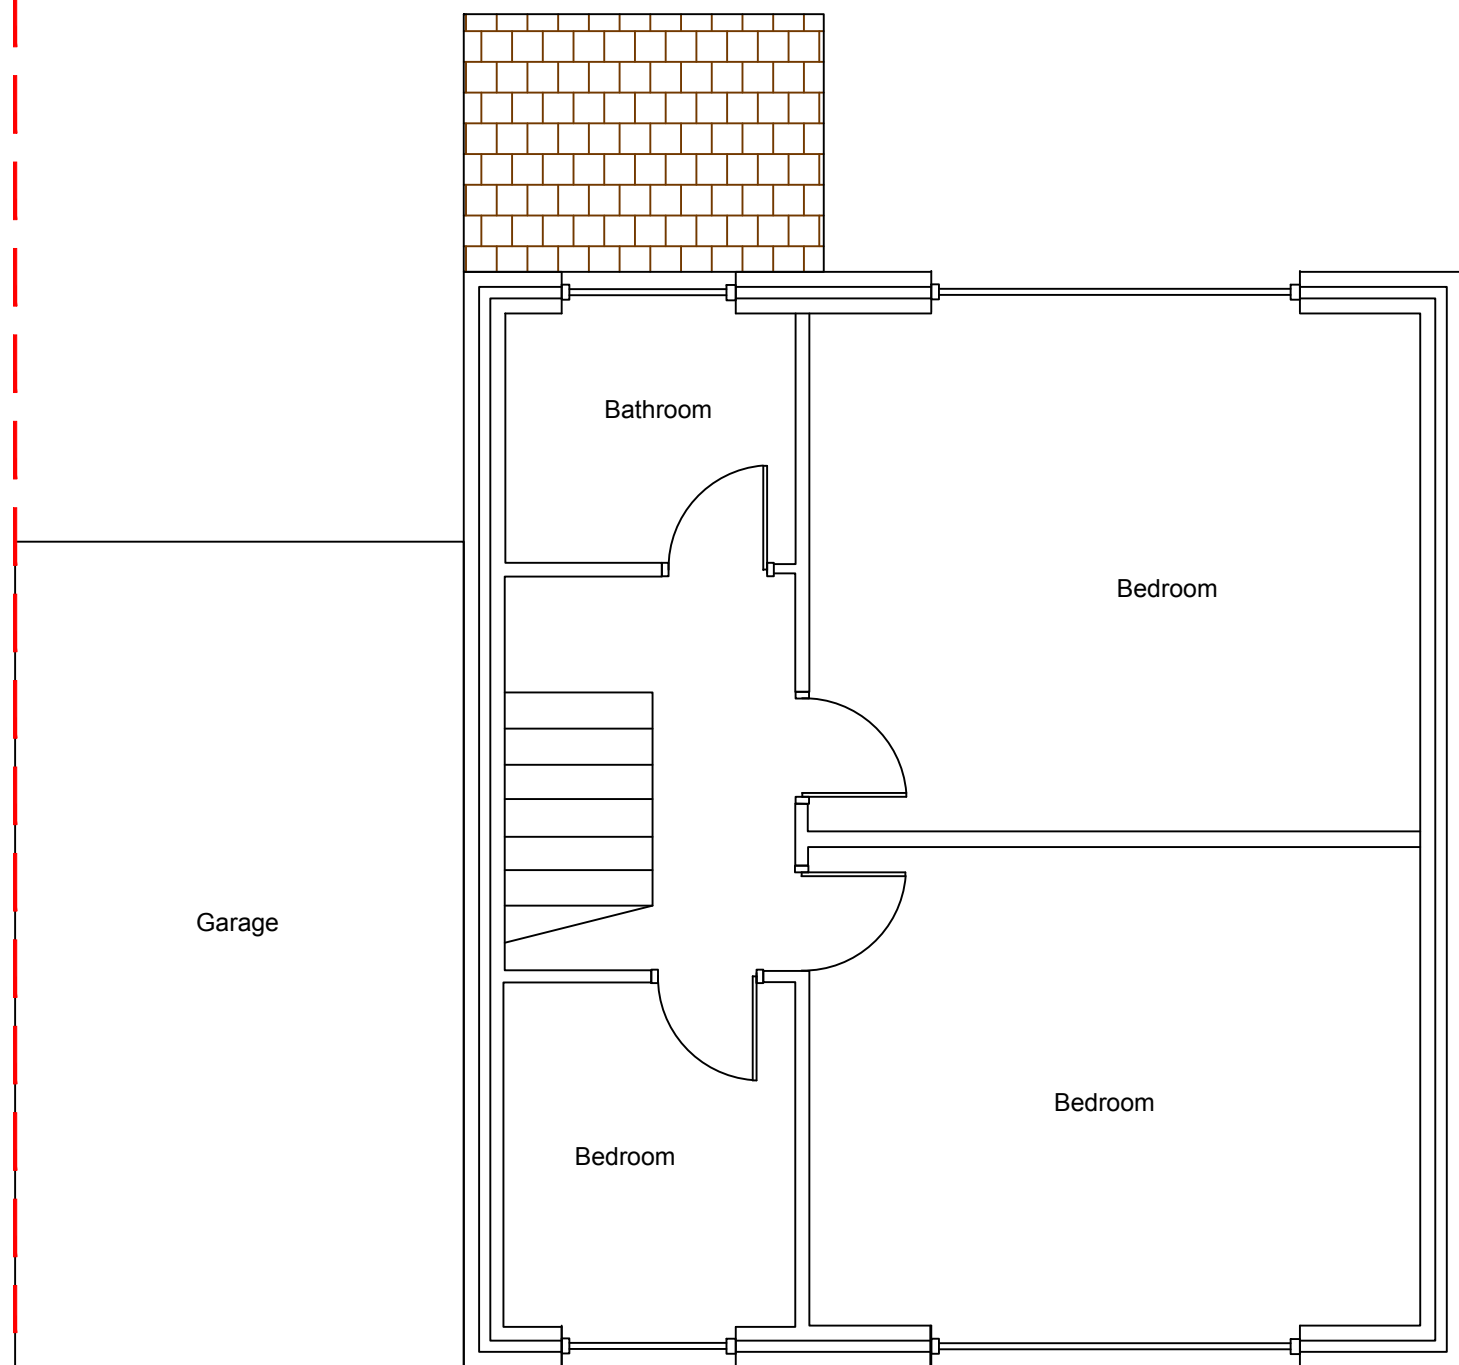

Key:
 --- --- --- Adjoining property (boundary line)

Mr Nesbitt

33 Flaxpits Lane - Rear Extension

Existing First Floor plan

Original scale
1:50@A3

Job Ref.
A121