

NOTES:

- 1. This drawing to be read in conjunction with all other relevant drawings and/or specifications for this project.
- 2. All dimensions to be confirmed on site prior to construction. Discrepancies to be reported to the designer.
- 3. All dimensions in mm UNO.
- 4. Responsibility is not accepted for errors made by others in scaling from this drawing. All construction information should be taken from figured dimensions only.
- 5. Where appropriate the provisions of the Party Wall Act 1996 and subsequent amendments brought to your attention.


Mr Nesbitt

33 Flaxpits Lane - Rear Extension


Proposed Ground Floor plan

Original scale  
1:50@A3

Job Ref.  
A121

P - 003

B

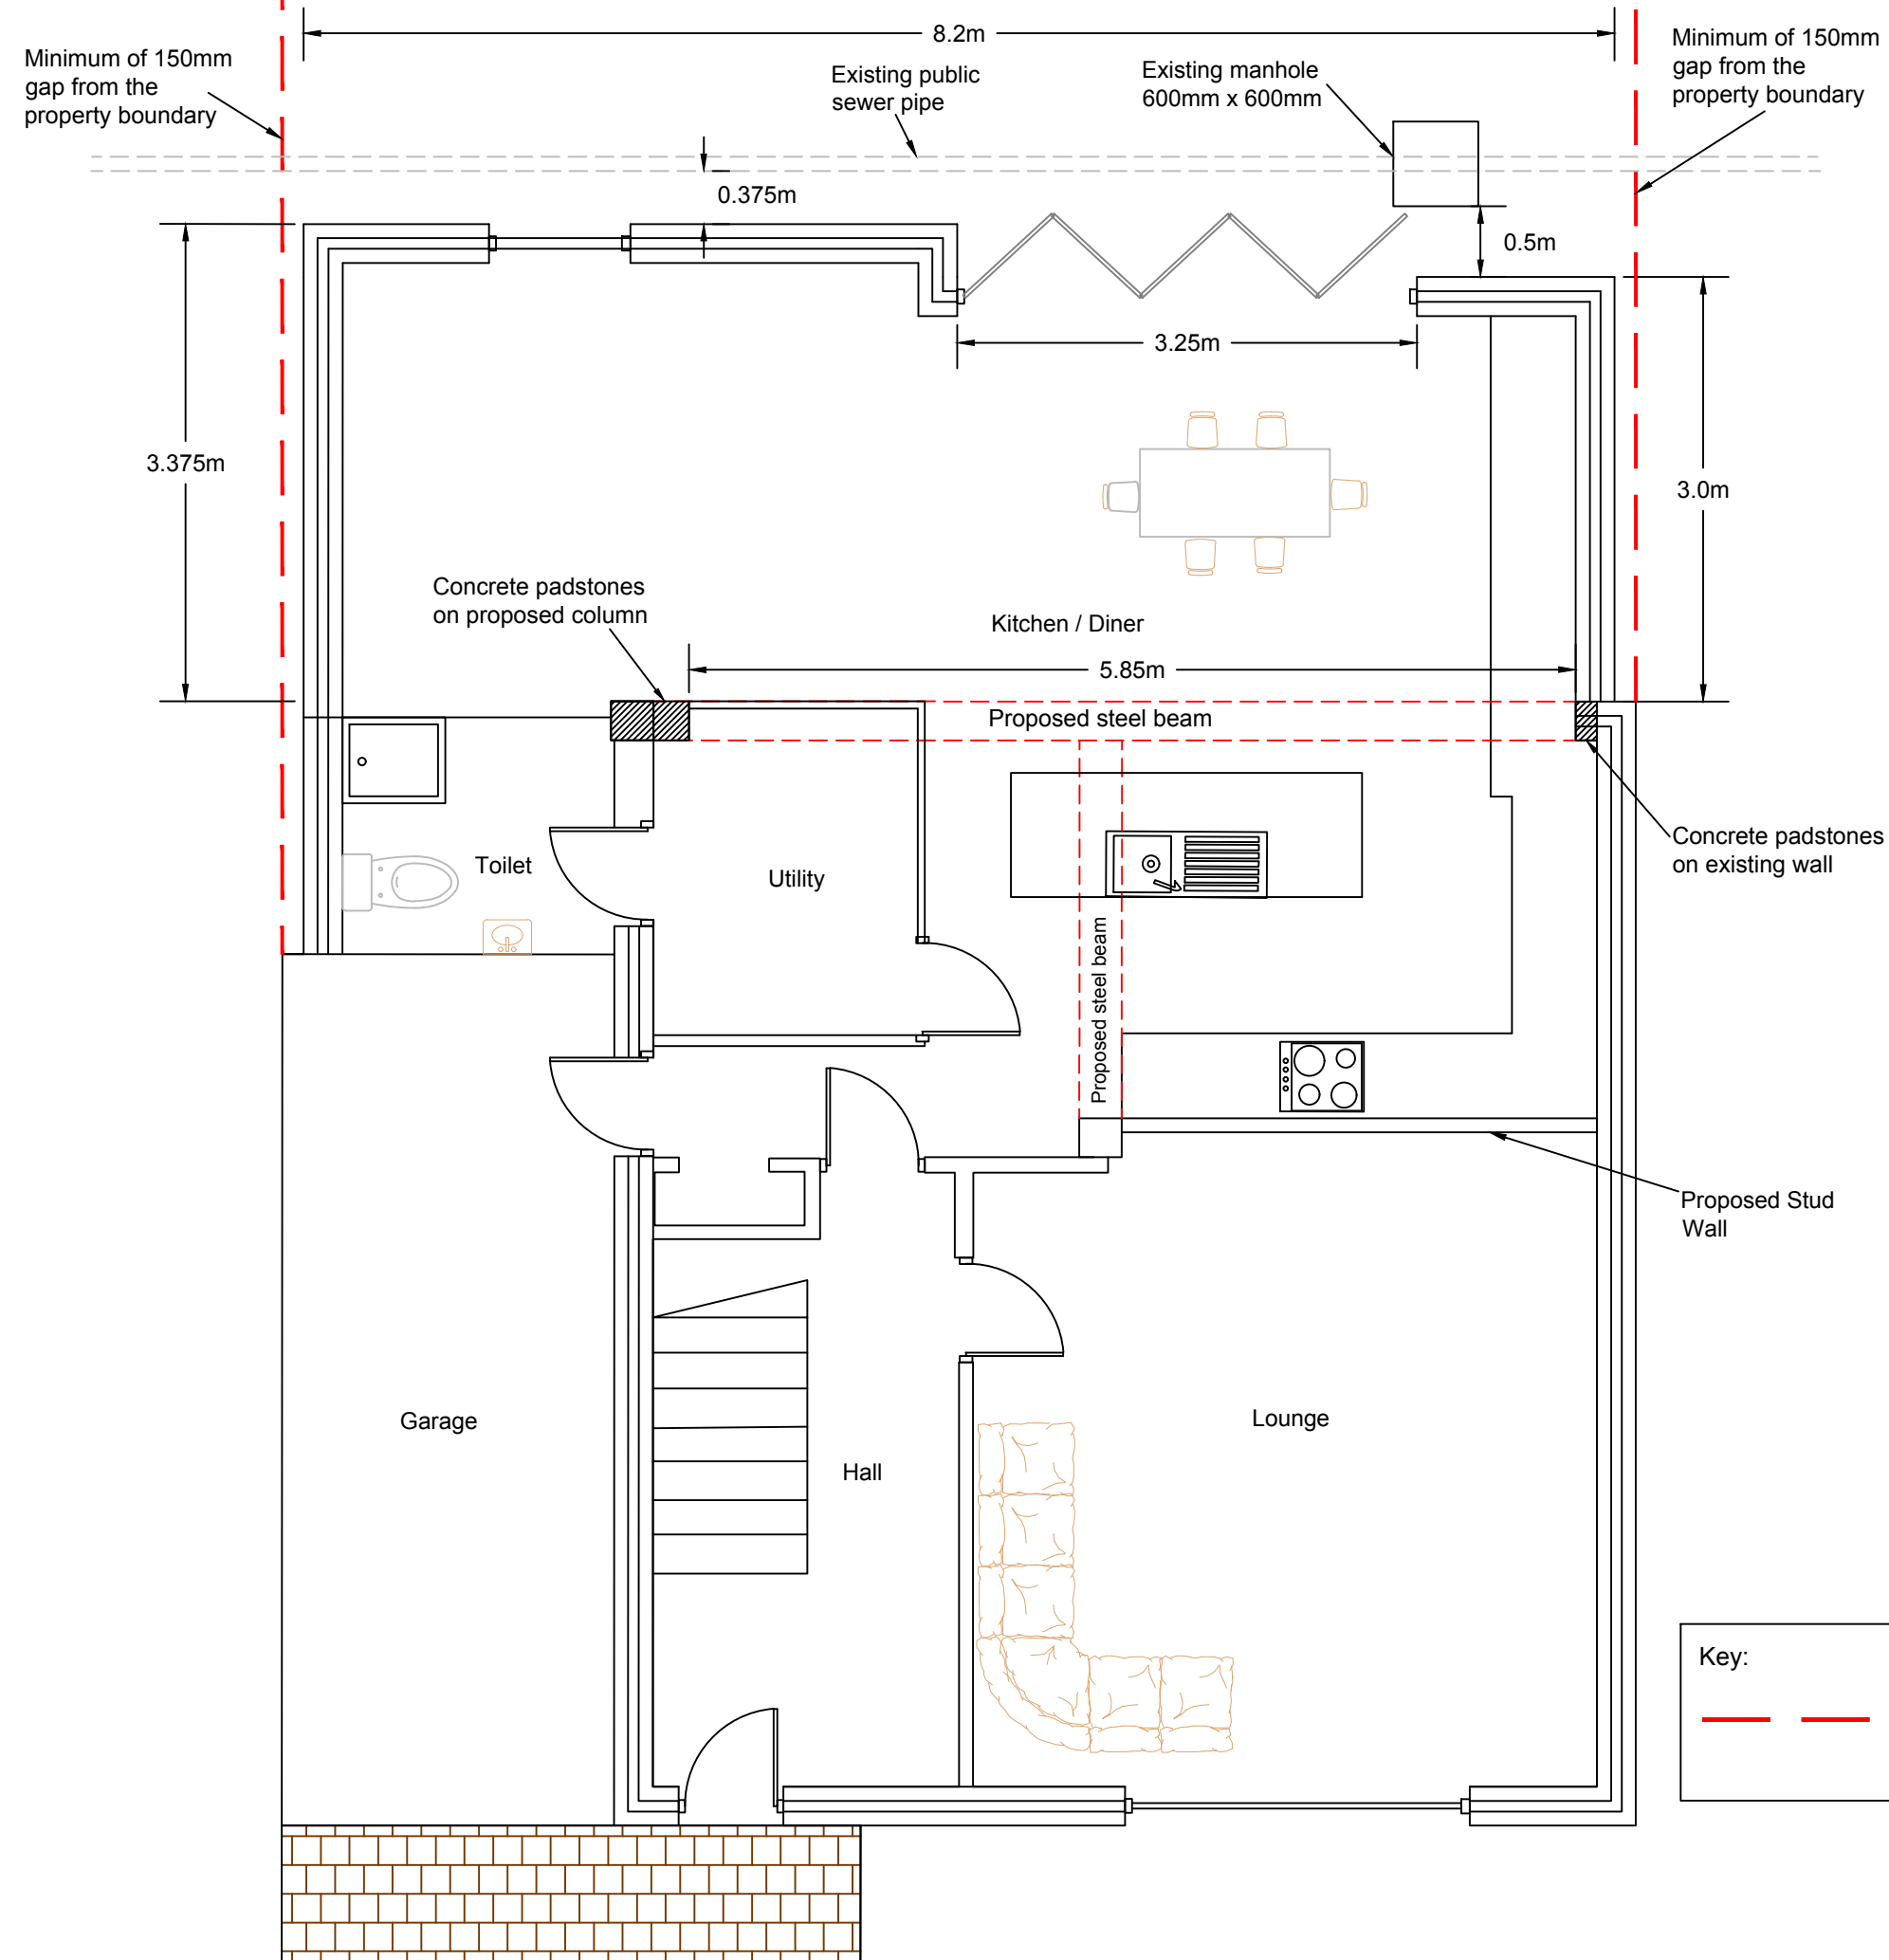

A3