

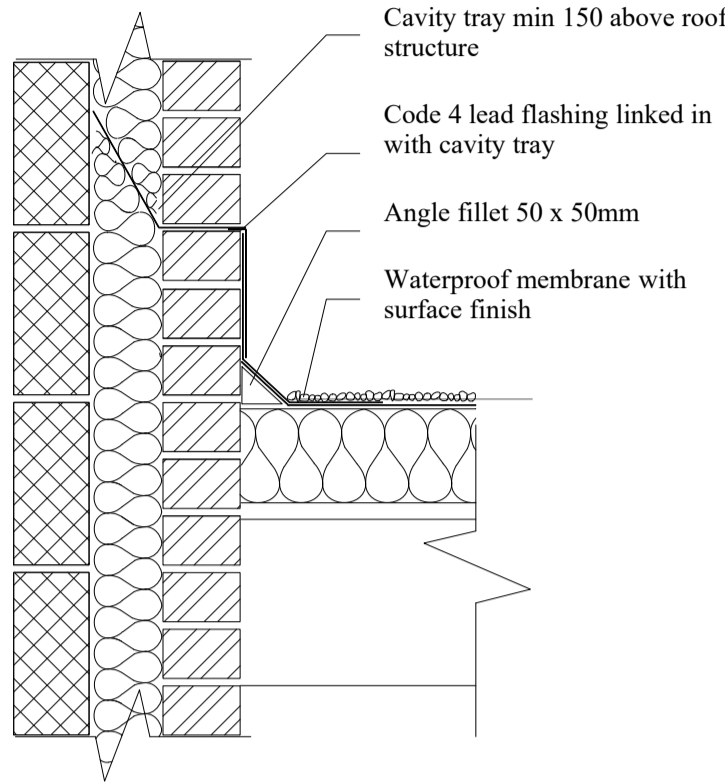



FLAT ROOF / WALL ABUTMENT

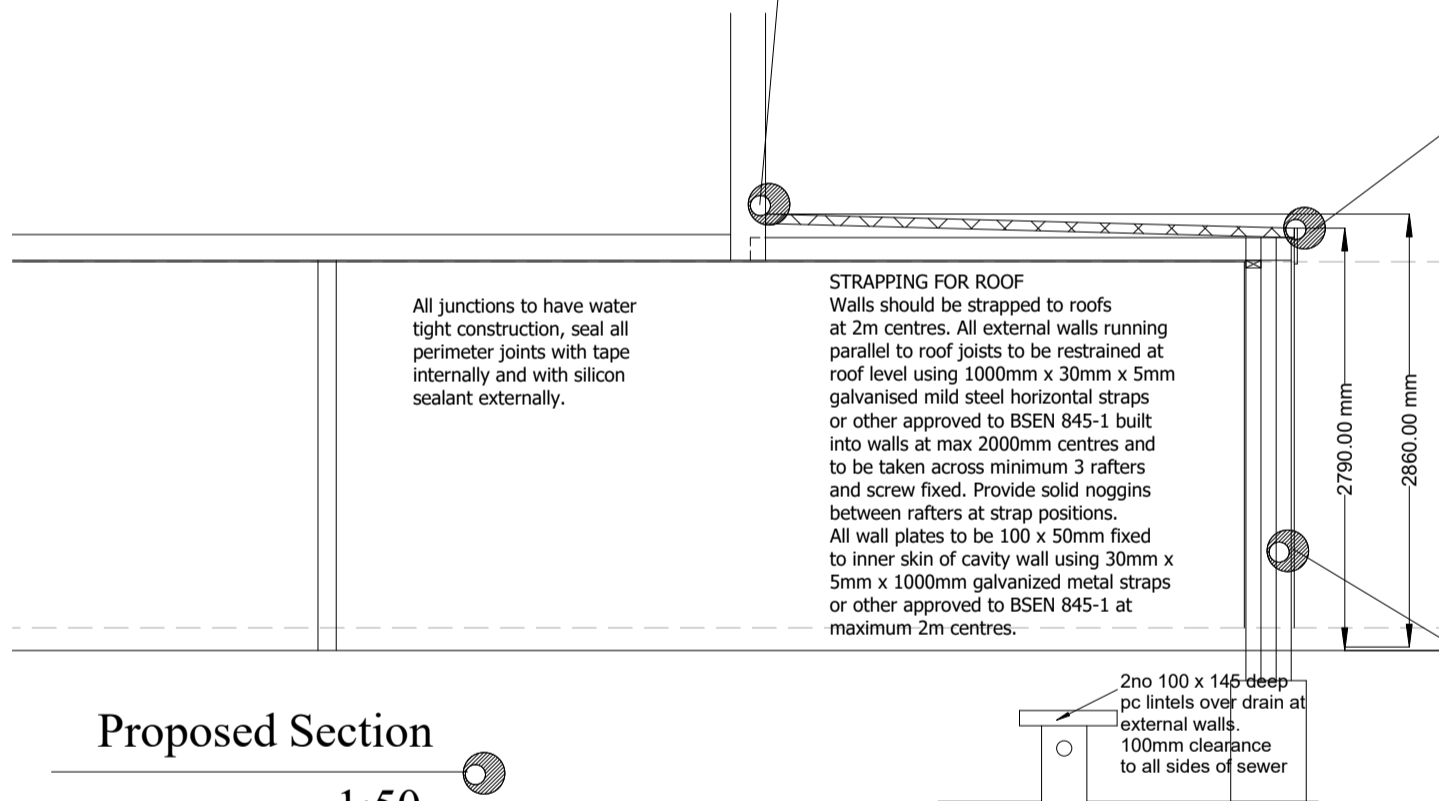

VERGE DETAIL

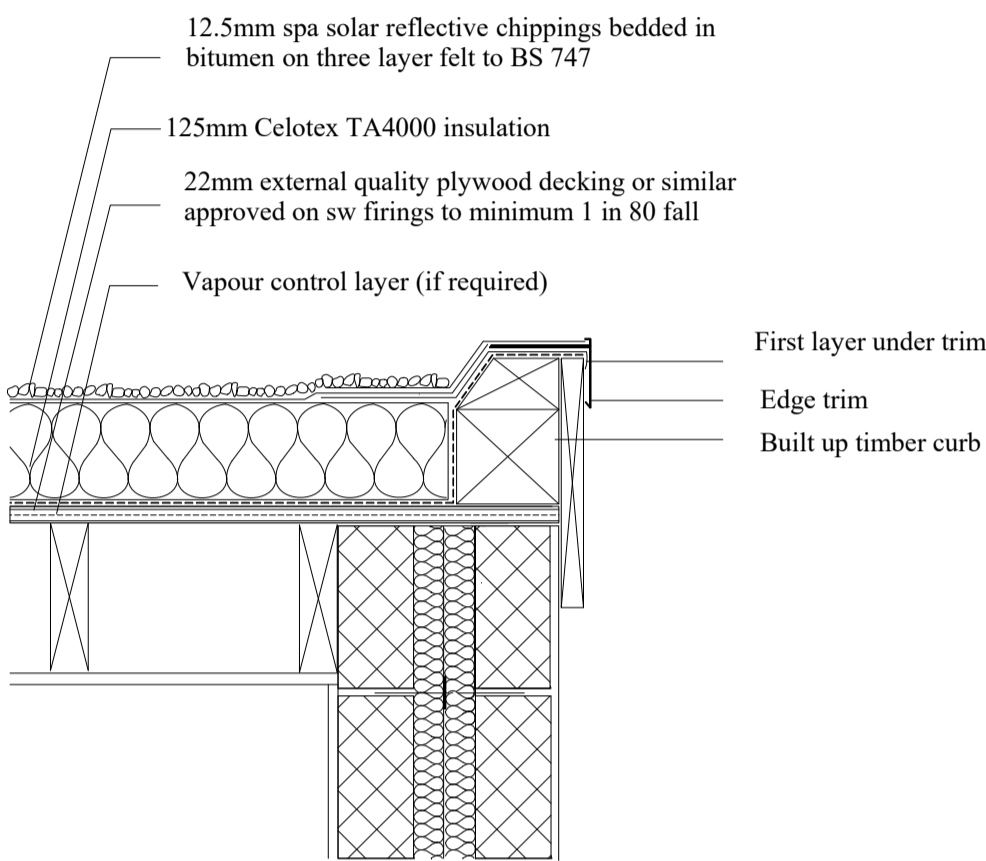

FULL FILL CAVITY WALL

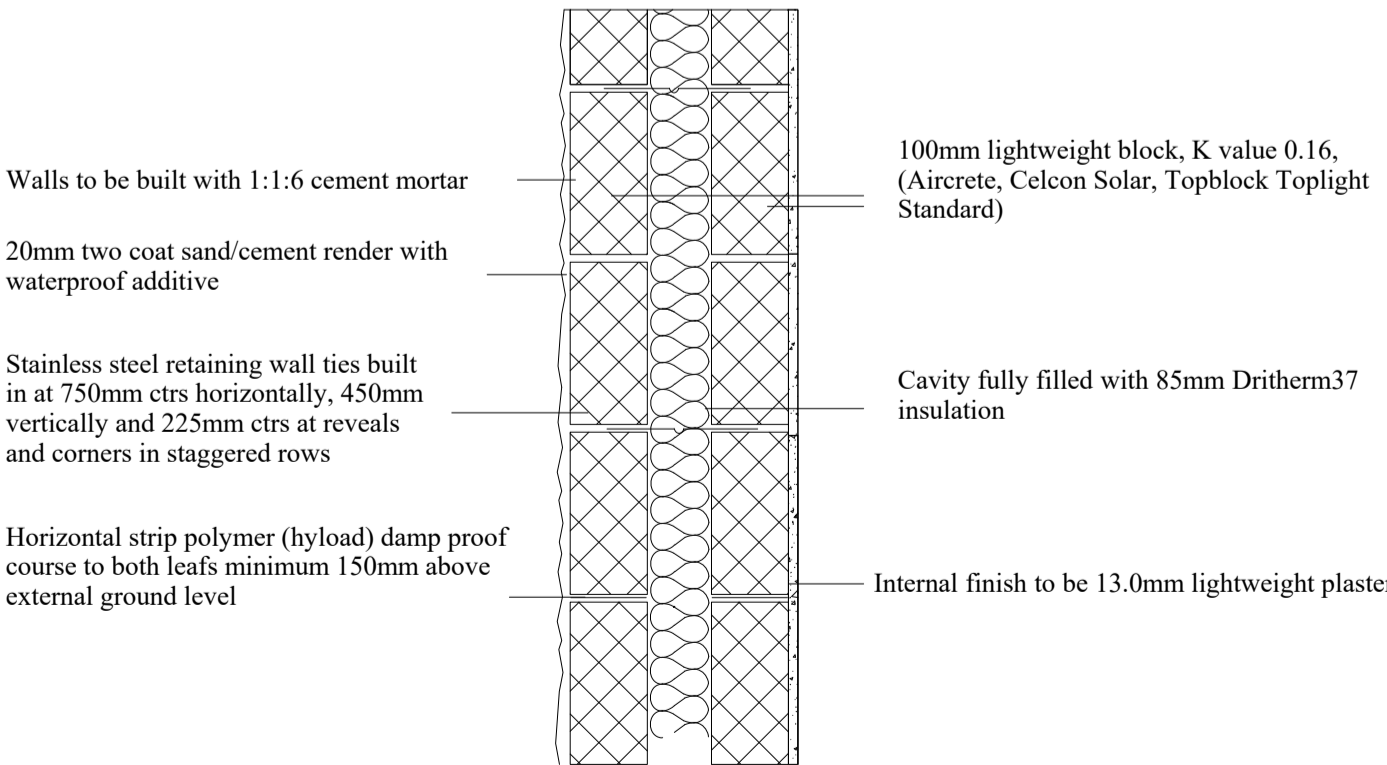


NOTE
While all due care and attention has been taken in the preparation of this drawing it is advised that all dimensions are Verified on Site by the Contractor prior to commencement of Work.

This design is subject to approval by Building Control, any works commenced prior to consent being obtained is at the owners risk

Materials to match existing

©Dore Wells Architectural

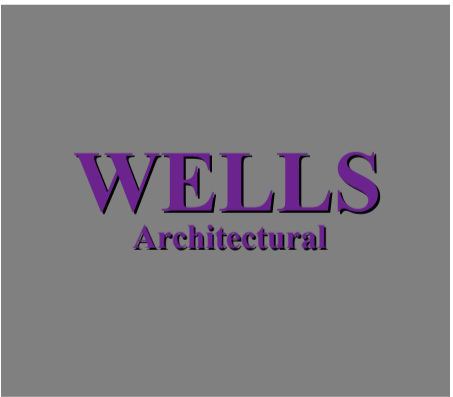

Walnut Tree Cottage
6 Craffon, Leighton Buzzard
LU7 0QG
m:07795 217365 t:01296 662220
e:peter@wellsarchitectural.co.uk
www.wellsarchitectural.co.uk

Mr & Mrs Gillibrand

17 Benton Road
South Oxhey
WD19 6XD

Single storey front and rear extension

19/03/21	1:50 & 1:100 A1
PJW	SW
C-21-16	C-21-16-2