

Existing Front Elevation

1:100

Existing Rear Elevation


1:100

Existing Side Elevation

1:100

Existing Side Elevation

1:100

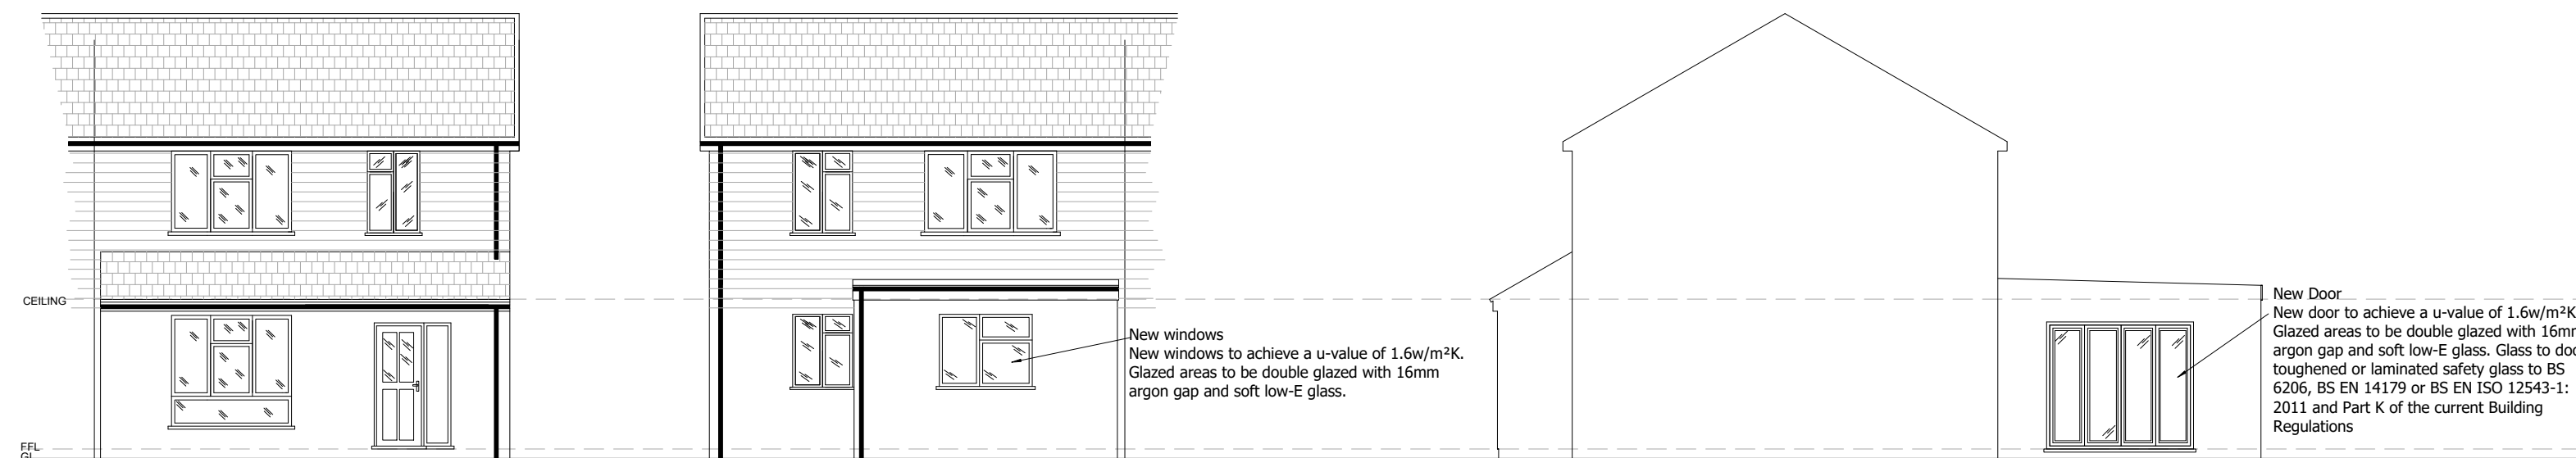

Proposed Front Elevation

1:100

Proposed Rear Elevation


1:100

Proposed Side Elevation

1:100


Proposed Side Elevation

1:100

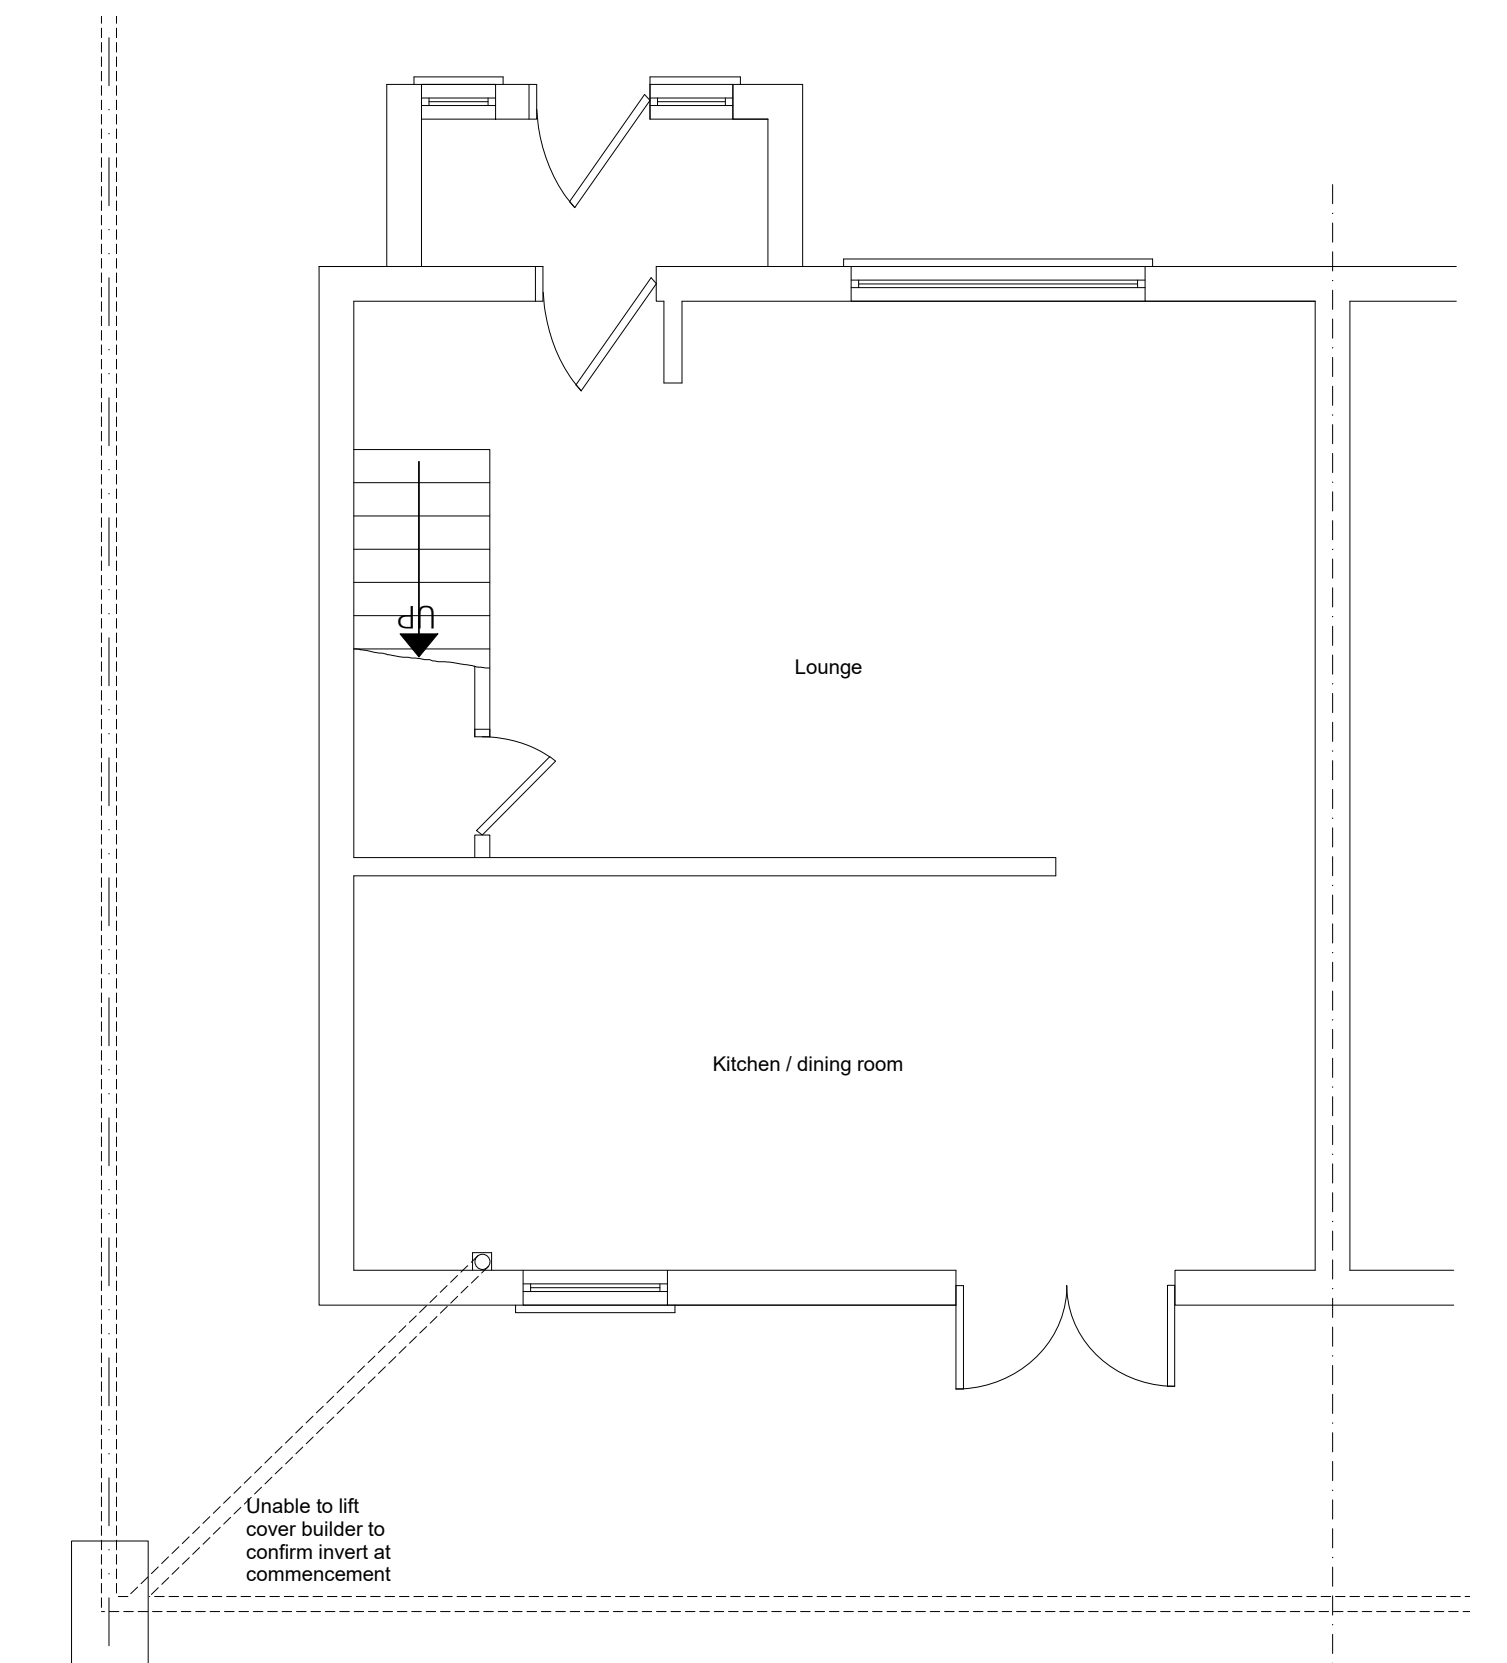

Existing Plan

1:50

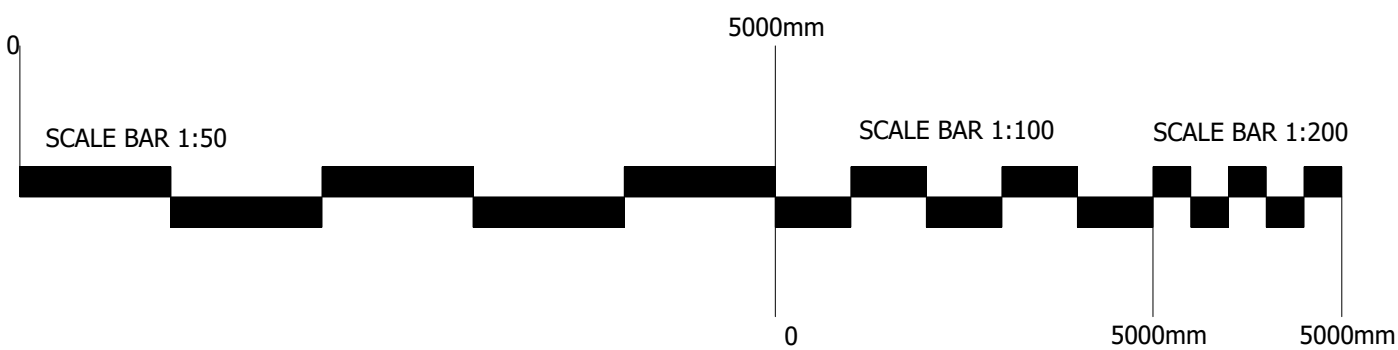

SMOKE DETECTION / HEAT

Mains operated linked smoke/heat alarm detection system to BS EN 14604 and BS5839-6:2004 to at least a Grade D category LD3 standard and to be mains powered with battery back up. Smoke alarms should be sited so that there is a smoke alarm in the circulation space on all levels/ storeys and within 7.5m of the door to every habitable room. If ceiling mounted they should be 300mm from the walls and light fittings.

ABOVE GROUND DRAINAGE

All new above ground drainage and plumbing to comply with BS EN 12056-2:2000 for sanitary pipework. All drainage to be in accordance with Part H of the Building Regulations. Wastes to have 75mm deep anti-vac bottle traps and rodding eyes to be provided at changes of direction.

PARTY WALL ACT

The owner, should they need to do so under the requirements of the Party Wall Act 1996, has a duty to serve a Party Structure Notice on any adjoining owner if building work on, to or near an existing Party Wall involves any of the following:

- Support of beam
- Insertion of DPC through wall
- Raising a wall or cutting off projections
- Demolition and rebuilding
- Underpinning
- Insertion of lead flashings
- Excavations within 3 meters of an existing structure where the new foundations will go deeper than adjoining foundations, or within 6 meters of an existing structure where the new foundations are within a 45 degree line of the adjoining foundations.

A Party Wall Agreement is to be in place prior to start of works on site.

Air Tightness Testing

Upon completion an air tightness test to be carried out and certificate of compliance to be provided to Building Control

BACKGROUND AND PURGE VENTILATION

Background ventilation - Controllable background ventilation via trickle vents to BS EN 13141-3 within the window frame to be provided to new habitable rooms at a rate of min 5000mm²; and to kitchens, bathrooms, WCs at a rate of 2500mm². Purge ventilation - New Windows/rooftlights to have operable area in excess of 1/20th of their floor area, if the window opens more than 30° or 1/10th of their floor area if the window opens less than 30°. Internal doors should be provided with a 10mm gap below the door to aid air circulation. Ventilation provision in accordance with the Domestic Ventilation Compliance Guide.

HEATING

Extend all heating and hot water services from existing and provide new TVs to radiators. Heating system to be designed, installed, tested and fully certified by a GAS SAFE registered specialist. All work to be in accordance with the Local Water Authorities bye laws, the Gas Safety (Installation and Use) Regulations 1998 and IEE Regulations.

THERMAL BRIDGING

Care shall be taken to limit the occurrence of thermal bridging in the insulation layers caused by gaps within the thermal element, (i.e. around windows and door openings). Reasonable provision shall also be made to ensure the extension is constructed to minimise unwanted air leakage through the new building fabric.

INTERNAL LIGHTING

Install low energy light fittings that only take lamps having a luminous efficiency greater than 45 lumens per circuit watt and a total output greater than 400 lamp lumens. Not less than three energy efficient light fittings per floor of all the light fittings in the main dwelling spaces to comply with Part L of the current Building Regulations and the Domestic Building Services Compliance Guide.

ELECTRICAL

All electrical work required to meet the requirements of Part P (electrical safety) must be designed, installed, inspected and tested by a competent person registered under a competent person self certification scheme such as BRE certification Ltd, BSI, NICEIC Certification Services or Zurich Ltd. An appropriate BS7671 Electrical Installation Certificate is to be issued for the work by a person competent to do so. A copy of a certificate will be given to Building Control on completion.

MATERIALS AND WORKMANSHIP


All works are to be carried out in a workmanlike manner. All materials and workmanship must comply with Regulation 7 of the Building Regulations, all relevant British Standards, European Standards, Agreement Certificates, Product Certification of Schemes (Kite Mark) etc. Products conforming to a European technical standard or harmonised European product should have a CE marking.

EXISTING STRUCTURE

Existing structure including foundations, beams, walls and lintels carrying new and altered loads are to be exposed and checked for adequacy prior to commencement of work and as required by the Building Control Officer.


BEAMS

Supply and install new structural elements such as new beams, roof structure, floor structure, bearings, and padstones in accordance with the Structural Engineer's calculations and details. New steel beams to be encased in 12.5mm Gyproc FireLine board with staggered joints, Gyproc FireCase or painted in Nullifire S or similar intumescent paint to provide 1/2 hour fire resistance as agreed with Building Control. All fire protection to be installed as detailed by specialist manufacturer.

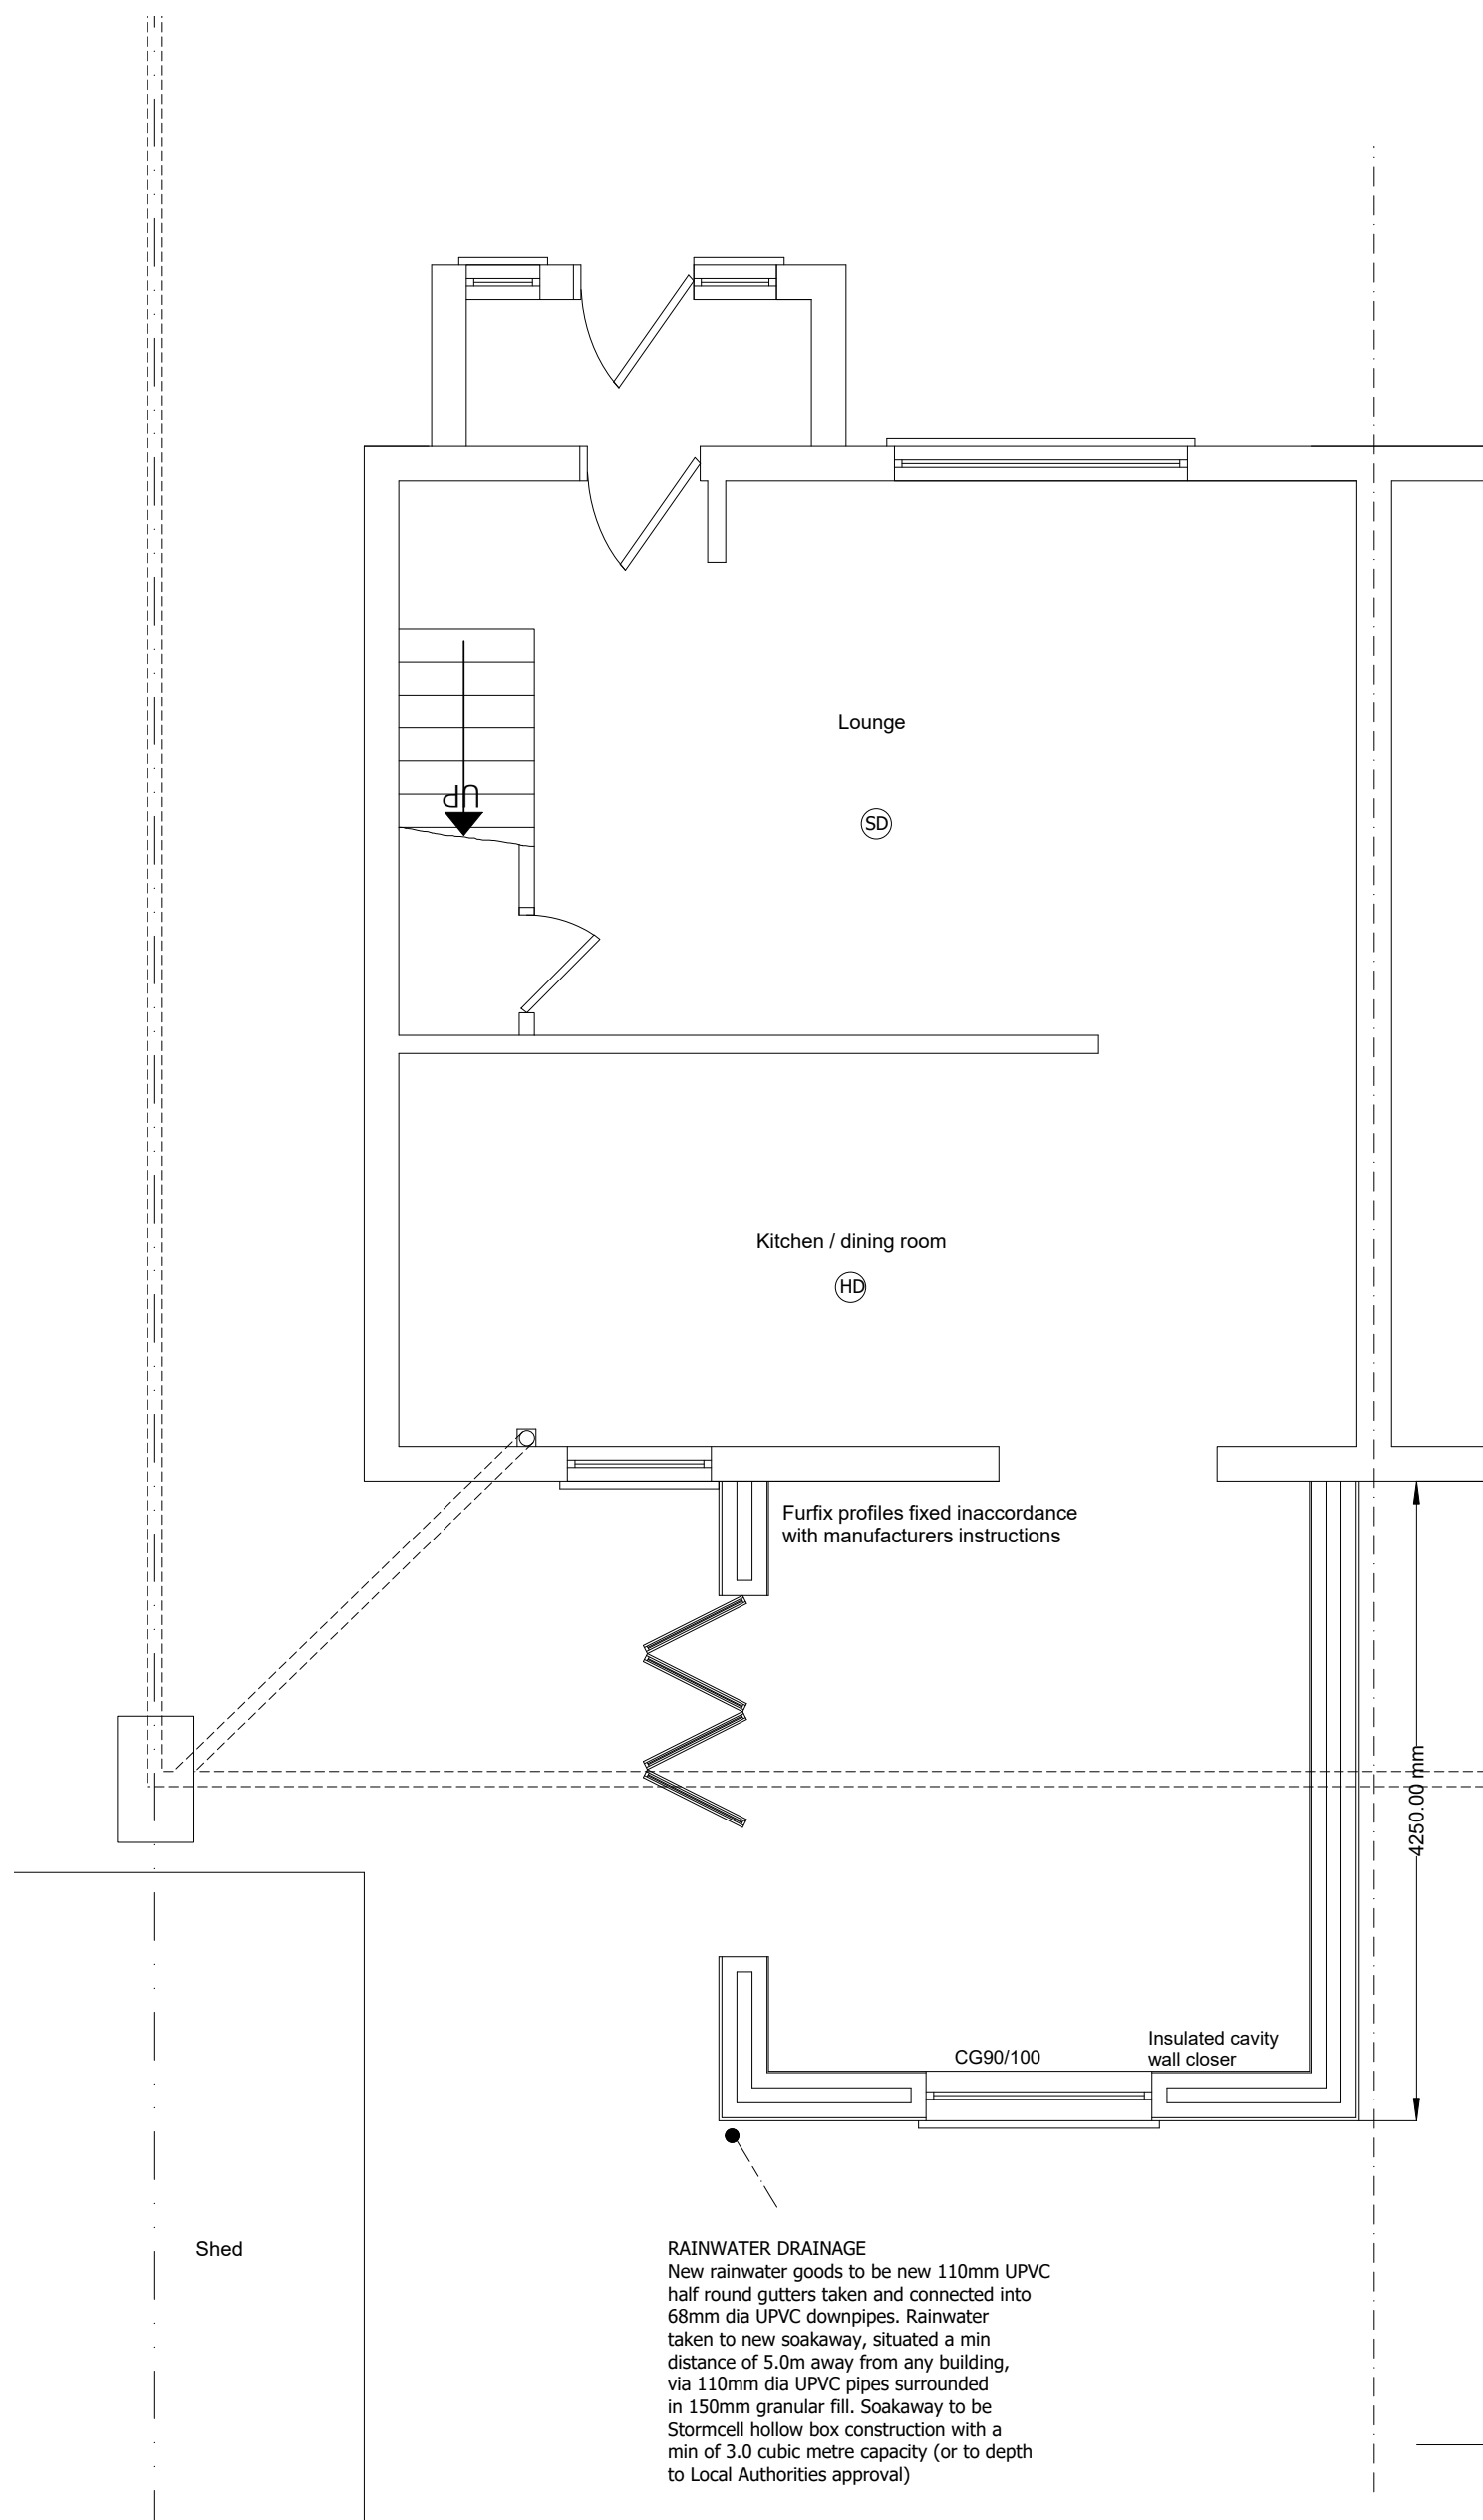

Proposed Plan

1:50

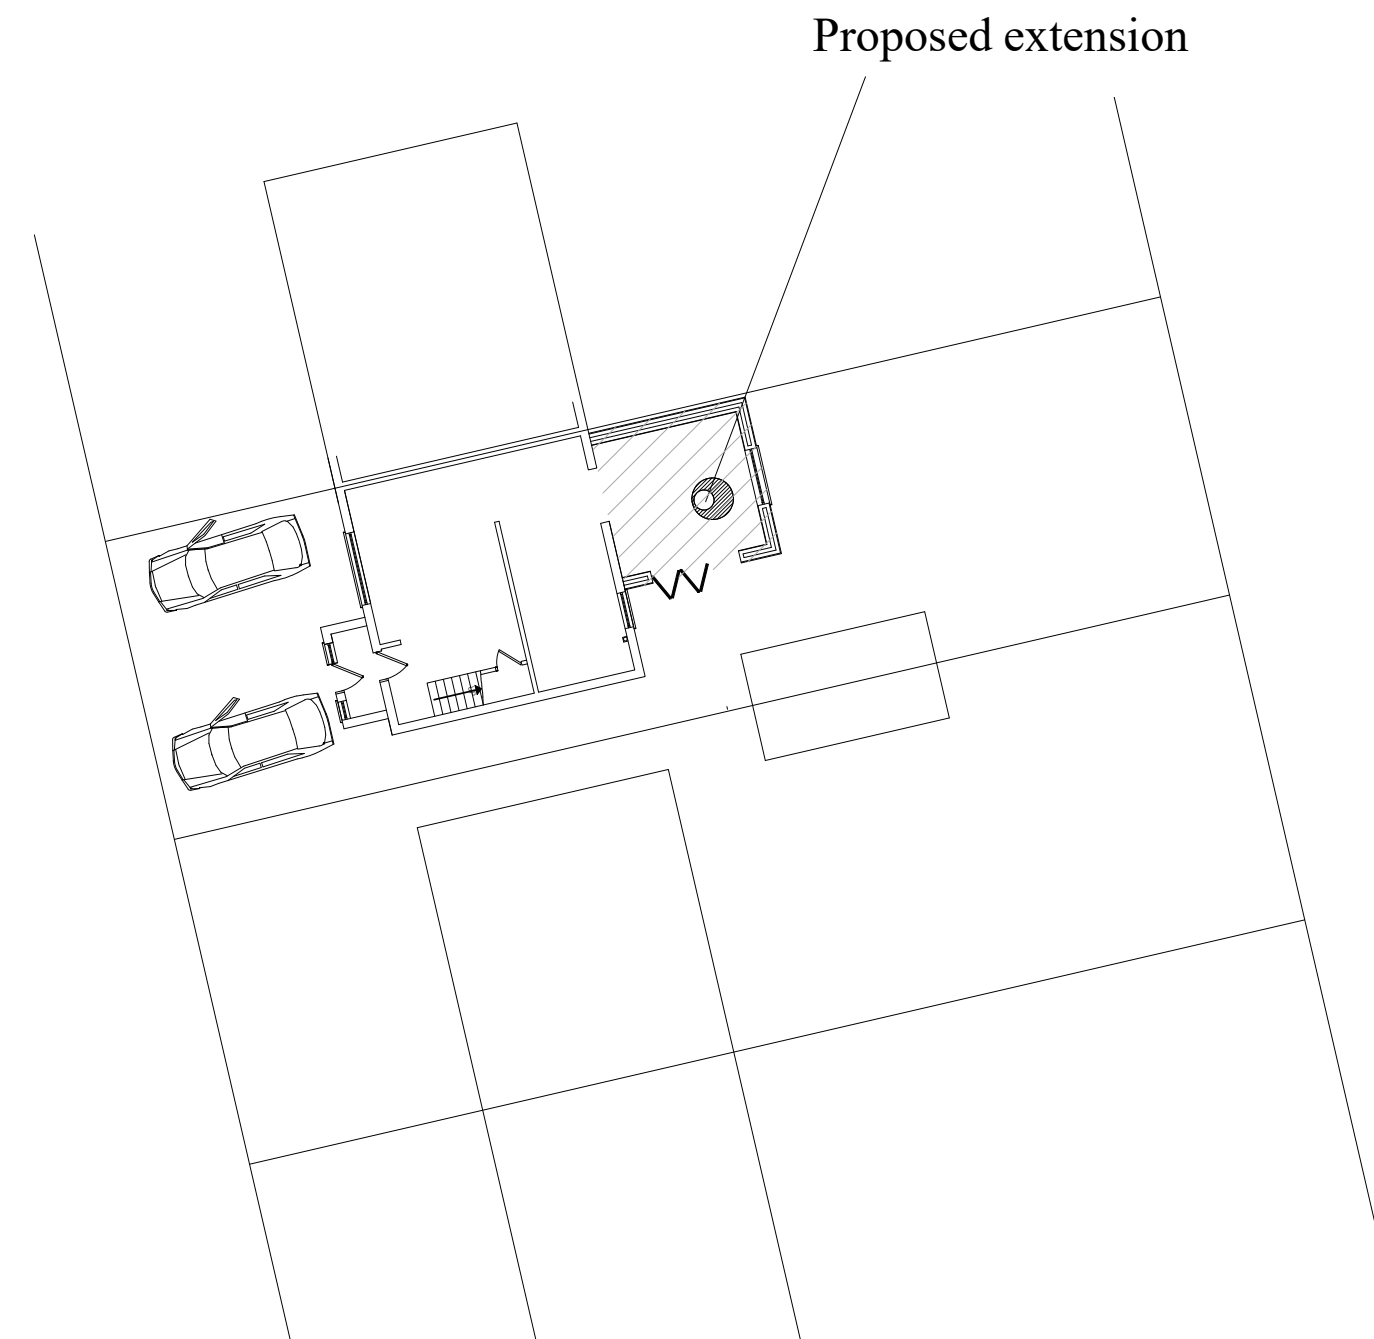

Proposed extension

Block Plan

1:200

NOTE
While all due care and attention has been taken in the preparation of this drawing it is advised that all dimensions are Verified on Site by the Contractor prior to commencement of Work.

This design is subject to approval by Building Control, any works commenced prior to consent being obtained is at the owners risk

Materials to match existing

©Dore Wells Architectural



Walnut Tree Cottage
6 Crafon, Leighton Buzzard
LU7 0QG
m:07795 217365 t:01296 662220
e:peter@wellsarchitectural.co.uk
w:www.wellsarchitectural.co.uk

Mr & Mrs Gillibrand

17 Benton Road
South Oxhey
WD19 6XD

Single storey front and rear extension

19/03/21	1:50 & 1:100 A1
PJW	SW
C-21-16	C-21-16-1