





East Elevation
1 : 50

Rear Elevation
1 : 50

West Elevation
1 : 50

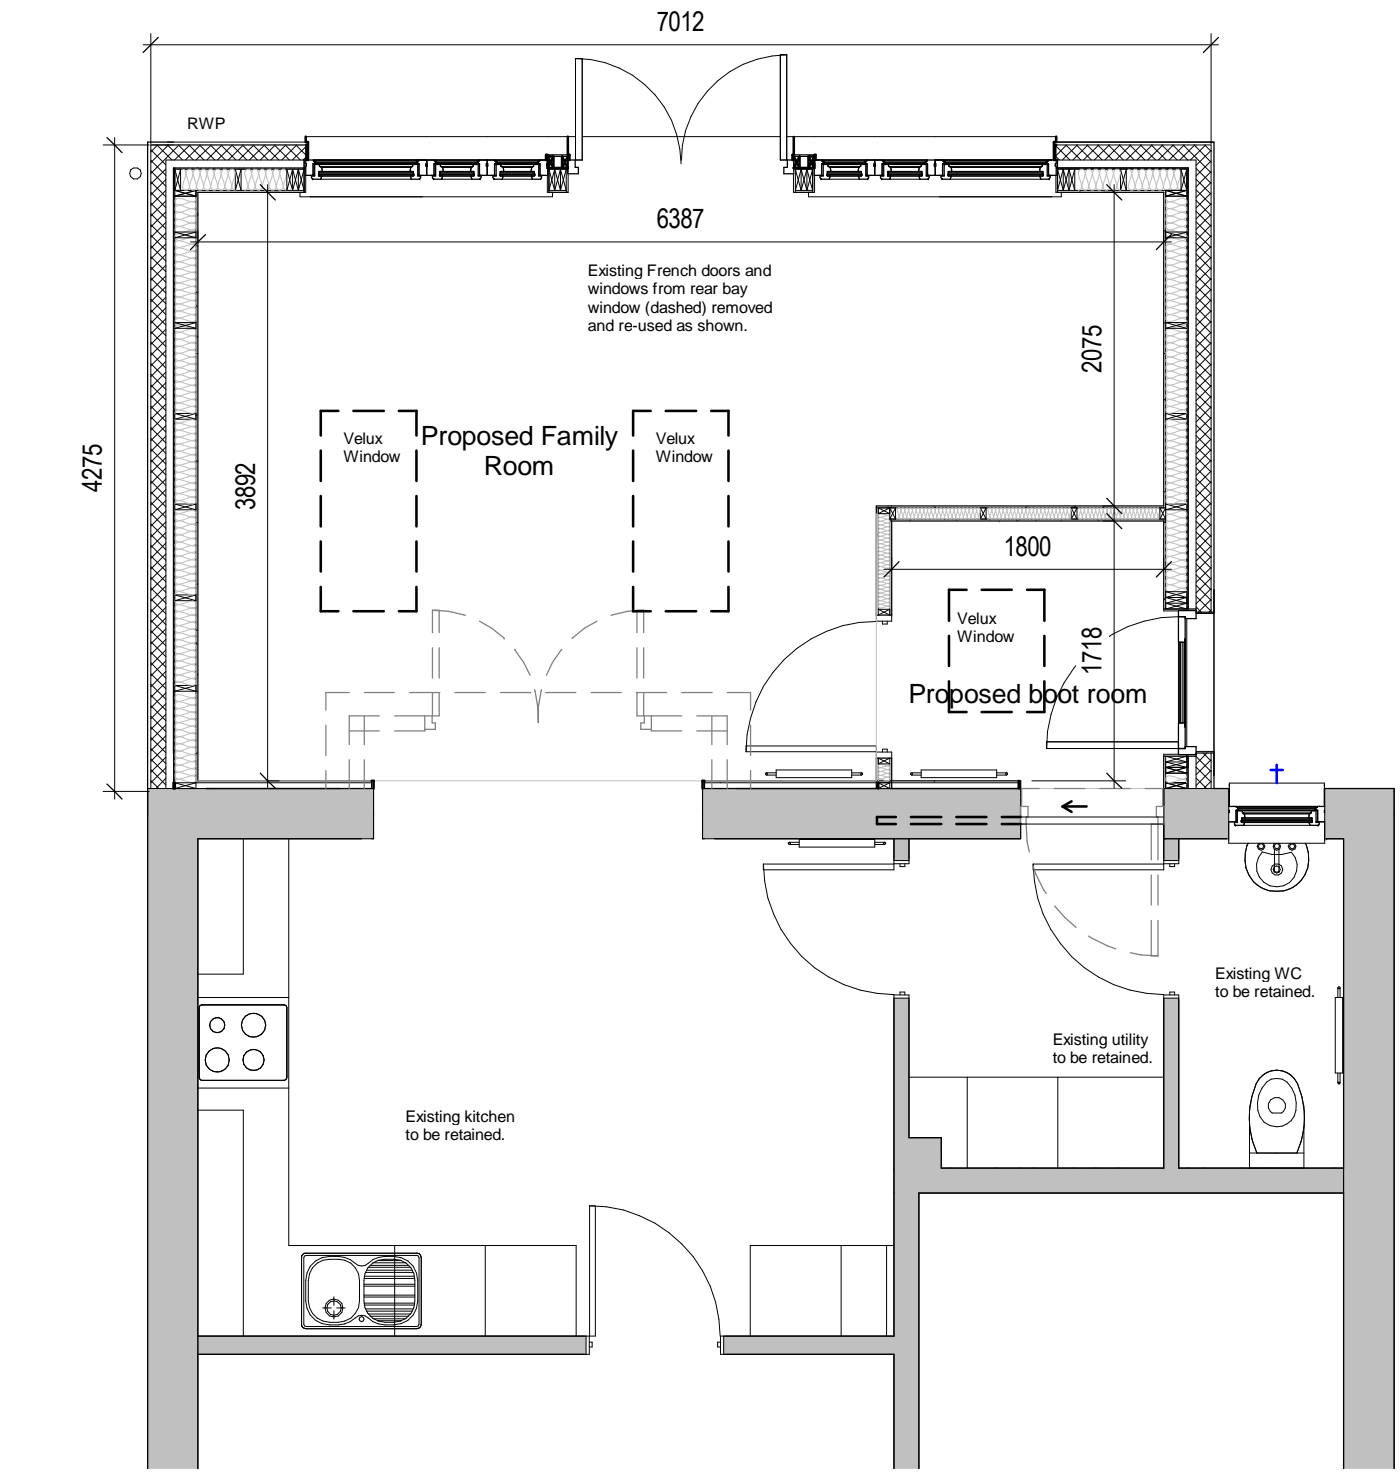

Ground Floor Plan
1 : 50

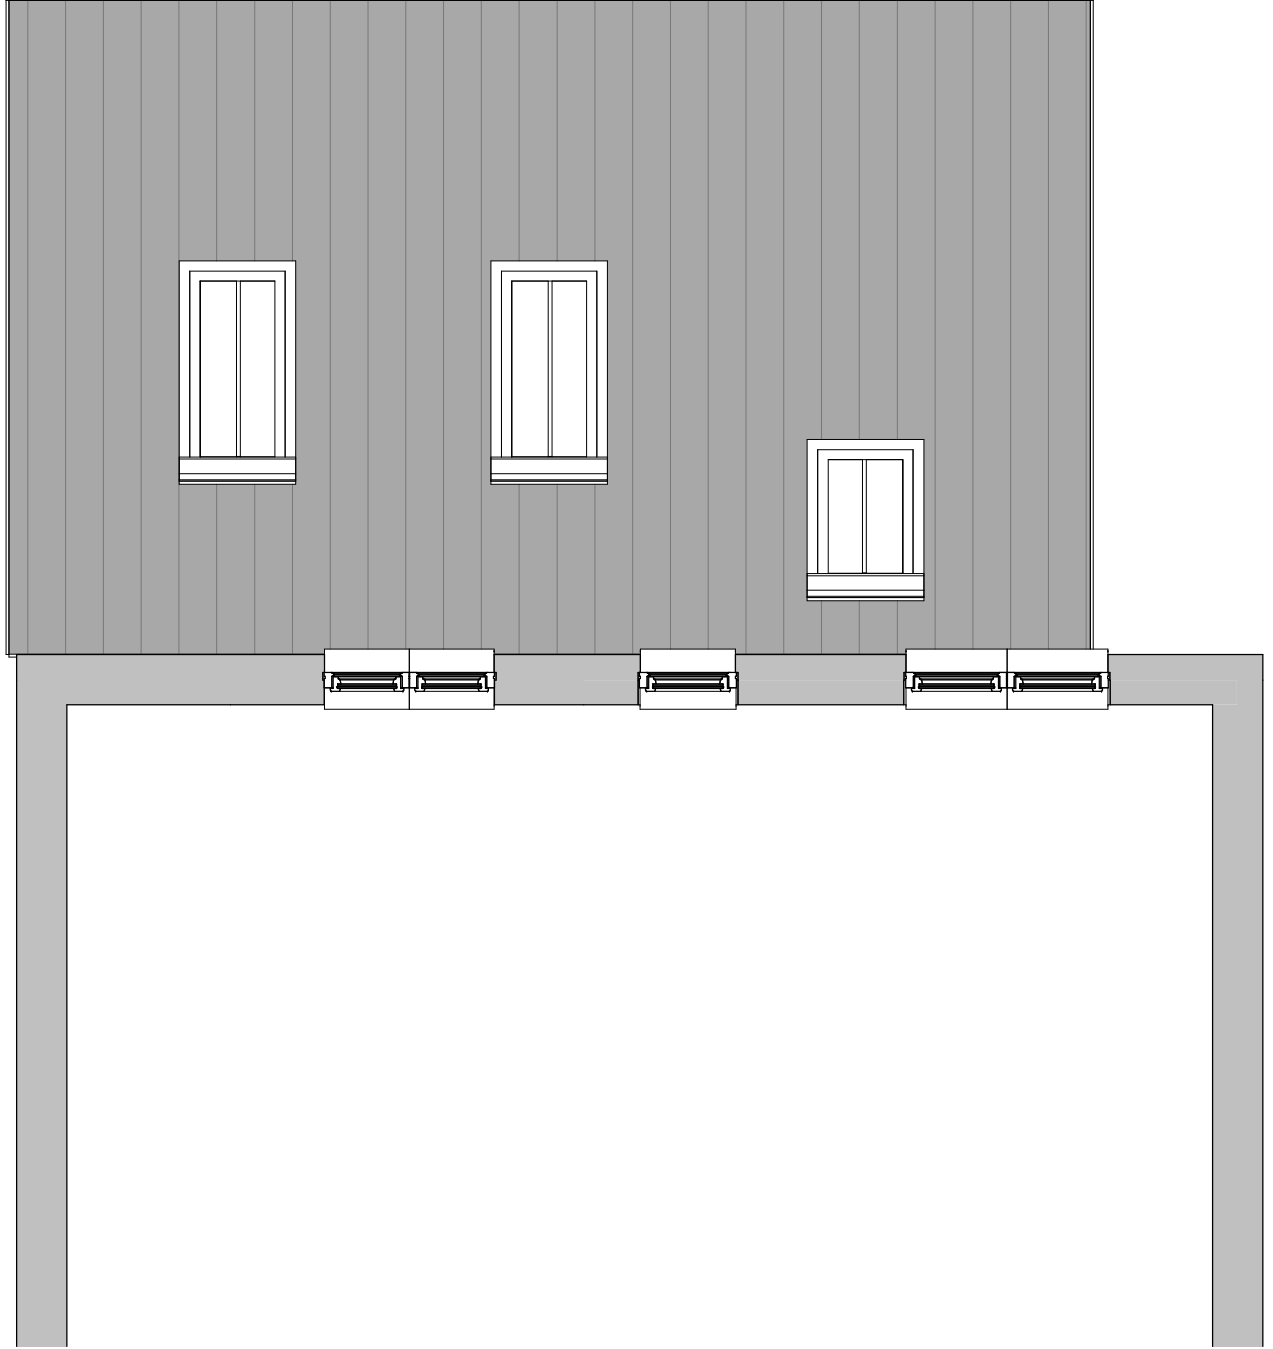

First Floor Plan
1 : 50



3D Illustration

Materials
External walls - Render to match existing
Basecourse - Stonework to match existing
Windows and doors - White uPVC to match existing
RWG - Black uPVC to match existing
Roof - Metal sheet profile roofing coloured grey to match existing tile roof.

Project:
Proposed Extension,
47 Boynds Drive, Inverurie
Client:
Mr Michie
Title:
Planning Layouts
Document Reference:
DR-02
Scale:
1:50 & A1
Date:
February 2021