
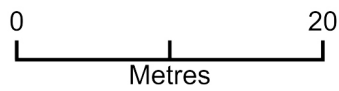


19 Hall Street, Soham, Ely CB7 5BN

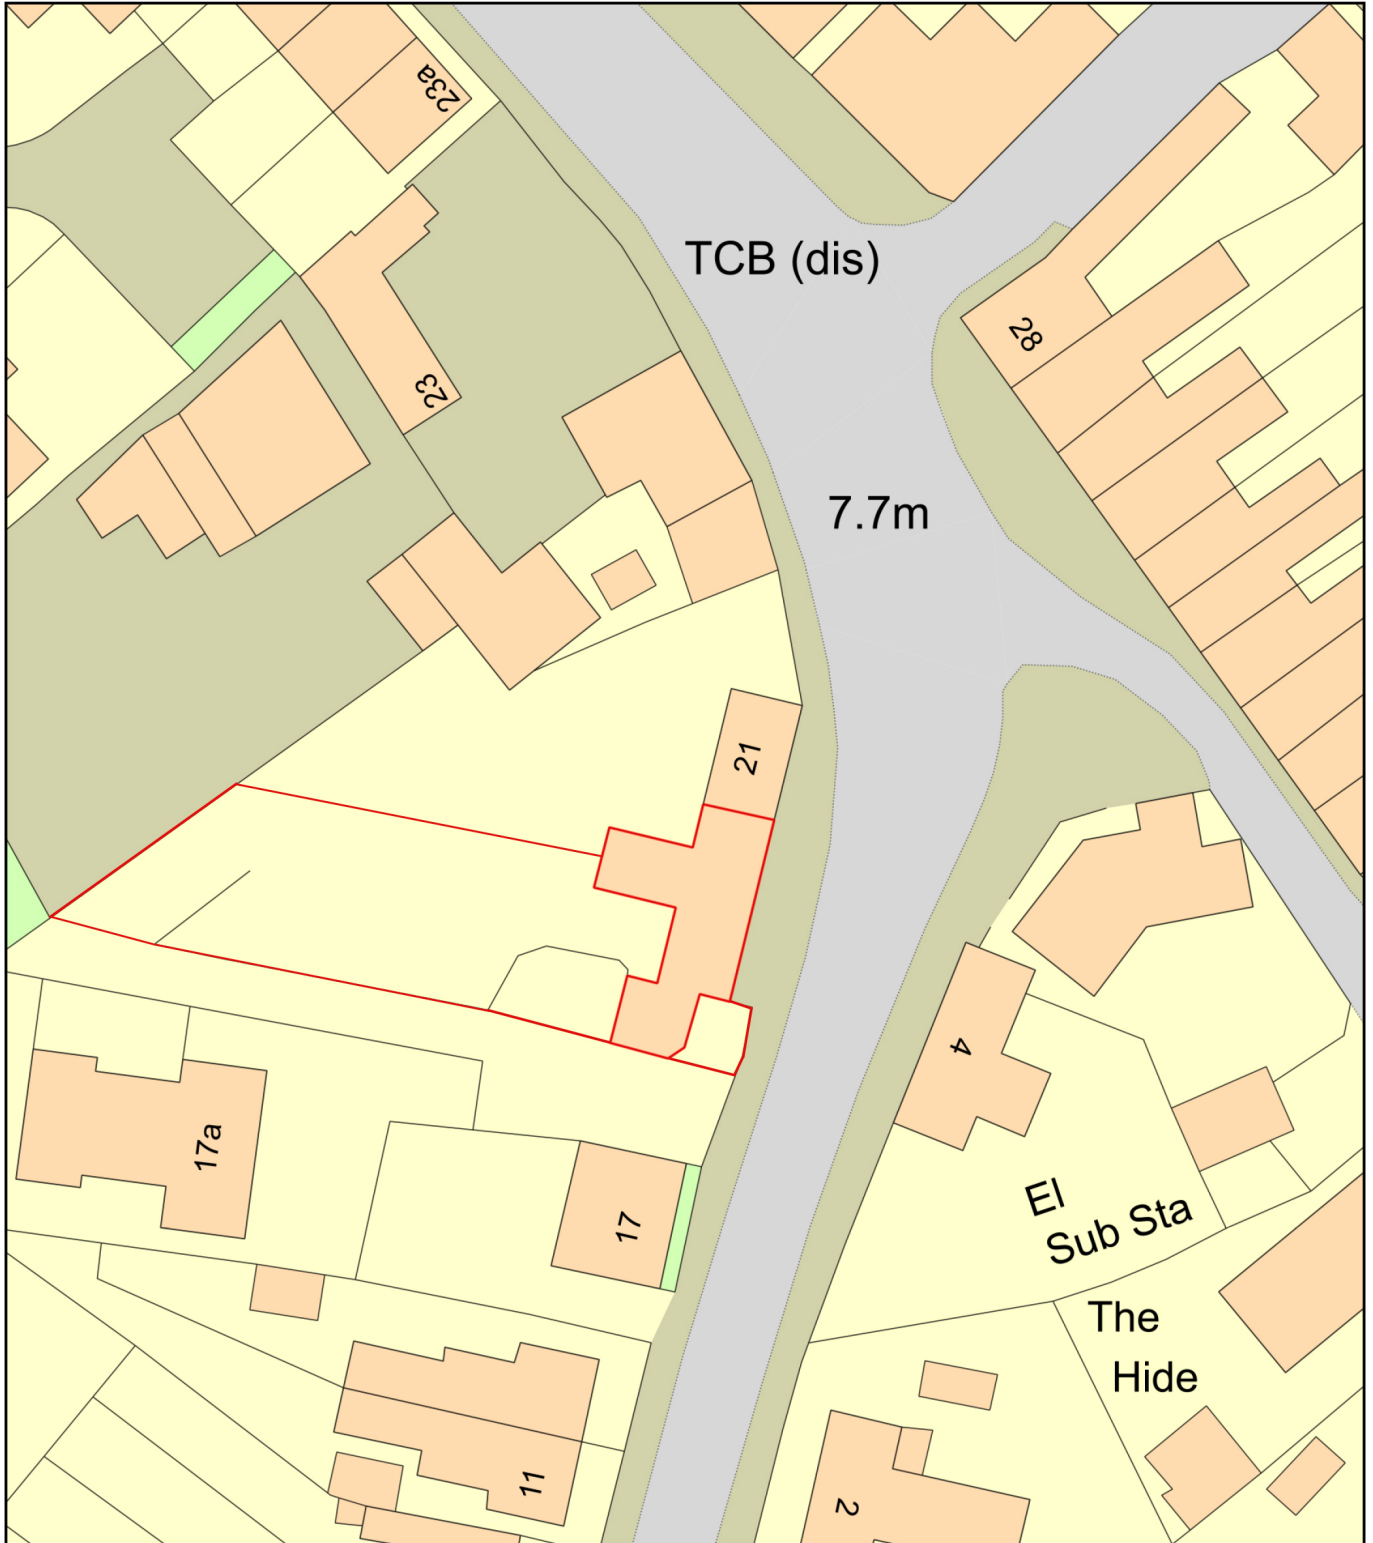

Plan Produced for: Schnauber - timber windows

Date Produced: 06 Mar 2021

Plan Reference Number: TQRQM21065170149623

Scale: 1:500 @ A4