




**PROPOSED FRONT ELEVATION**  
1:50

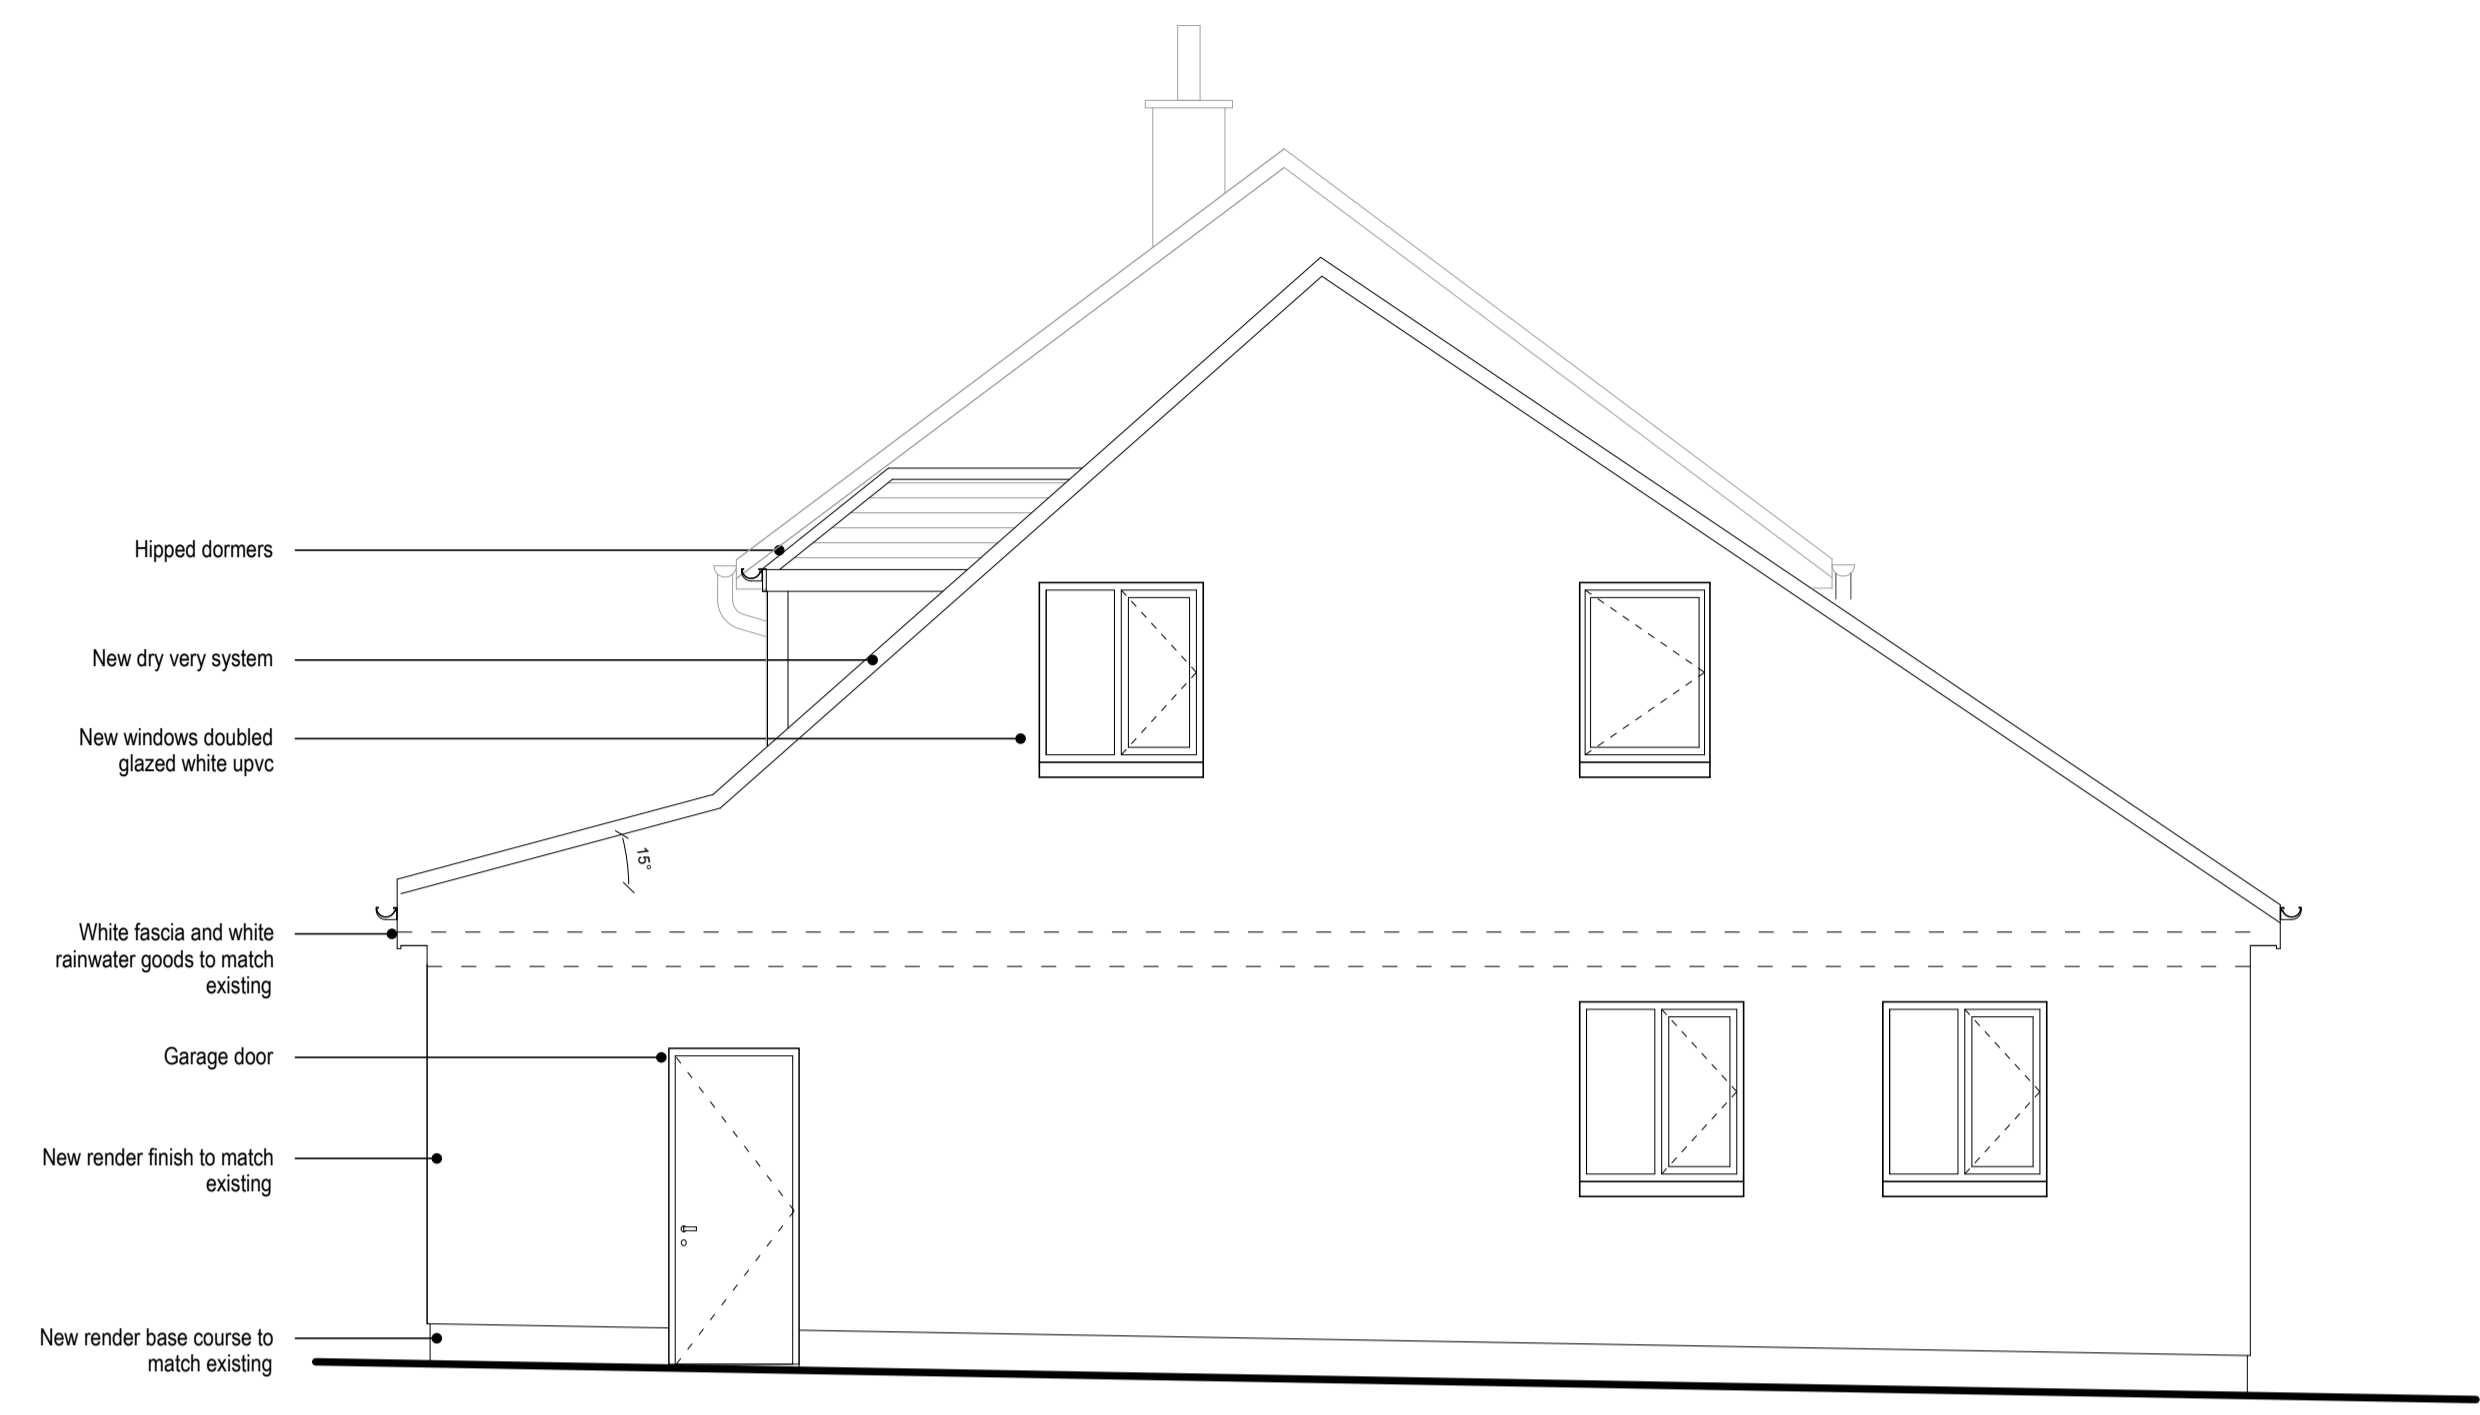

**PROPOSED GABLE ELEVATION**  
1:50

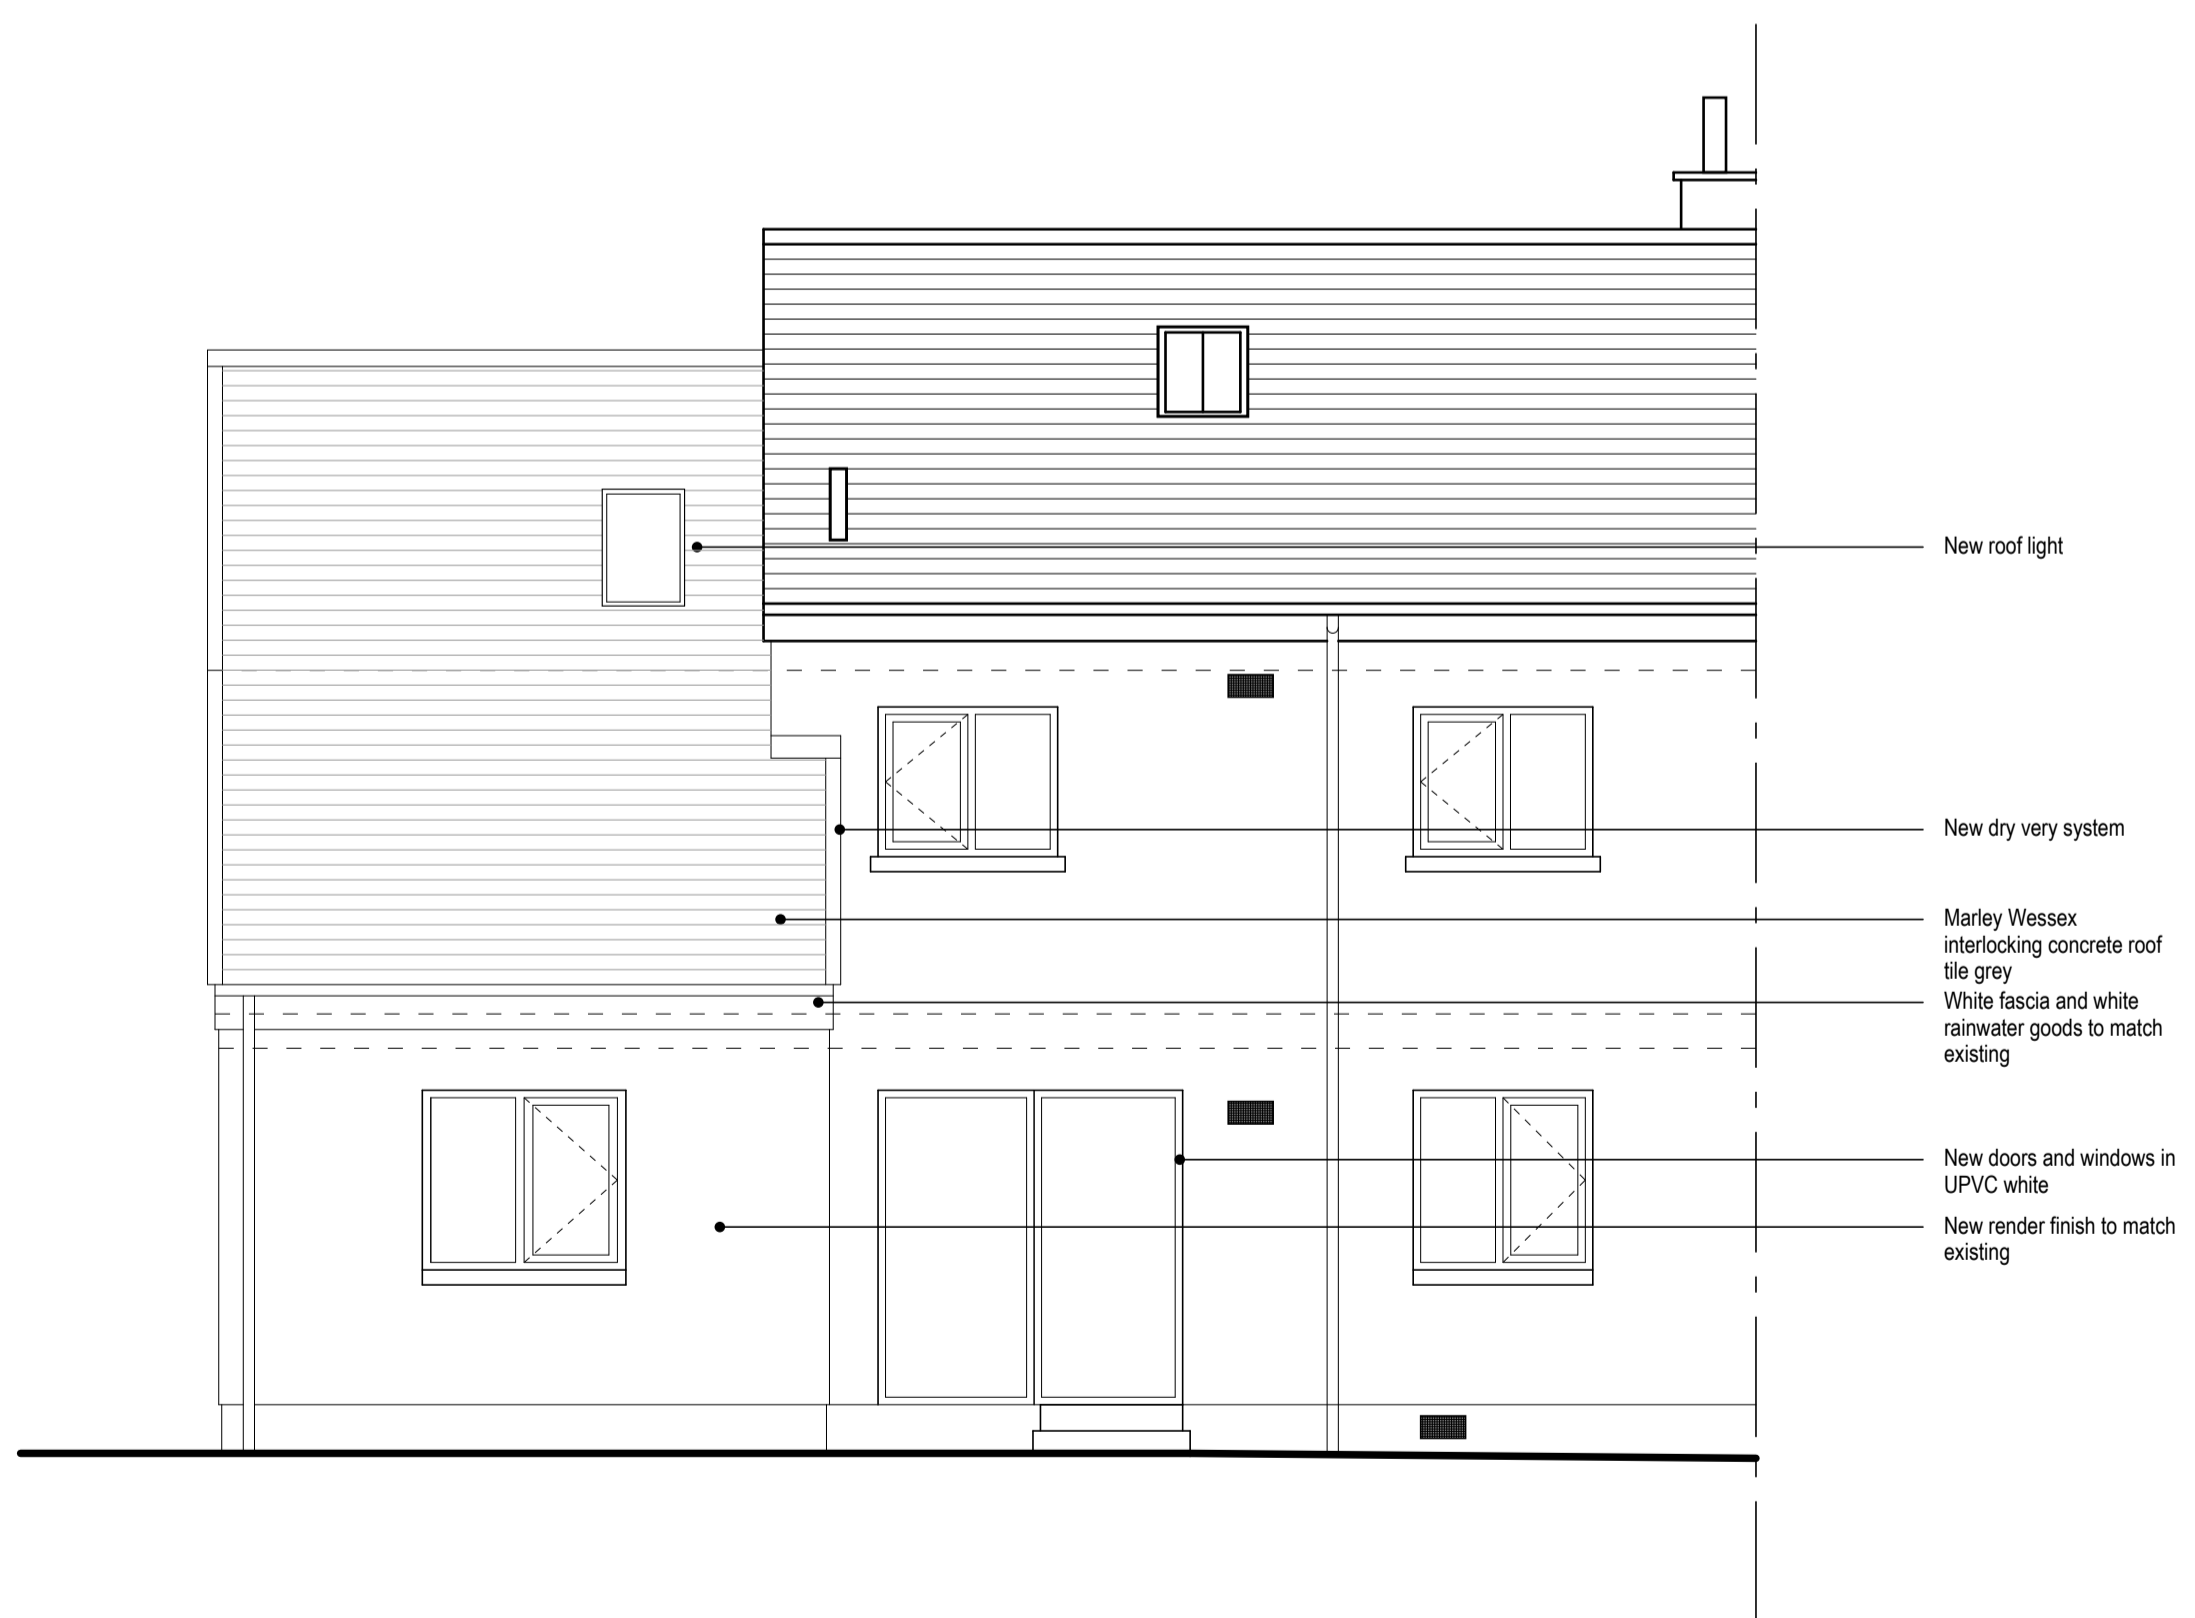

**PROPOSED REAR ELEVATION**  
1:50

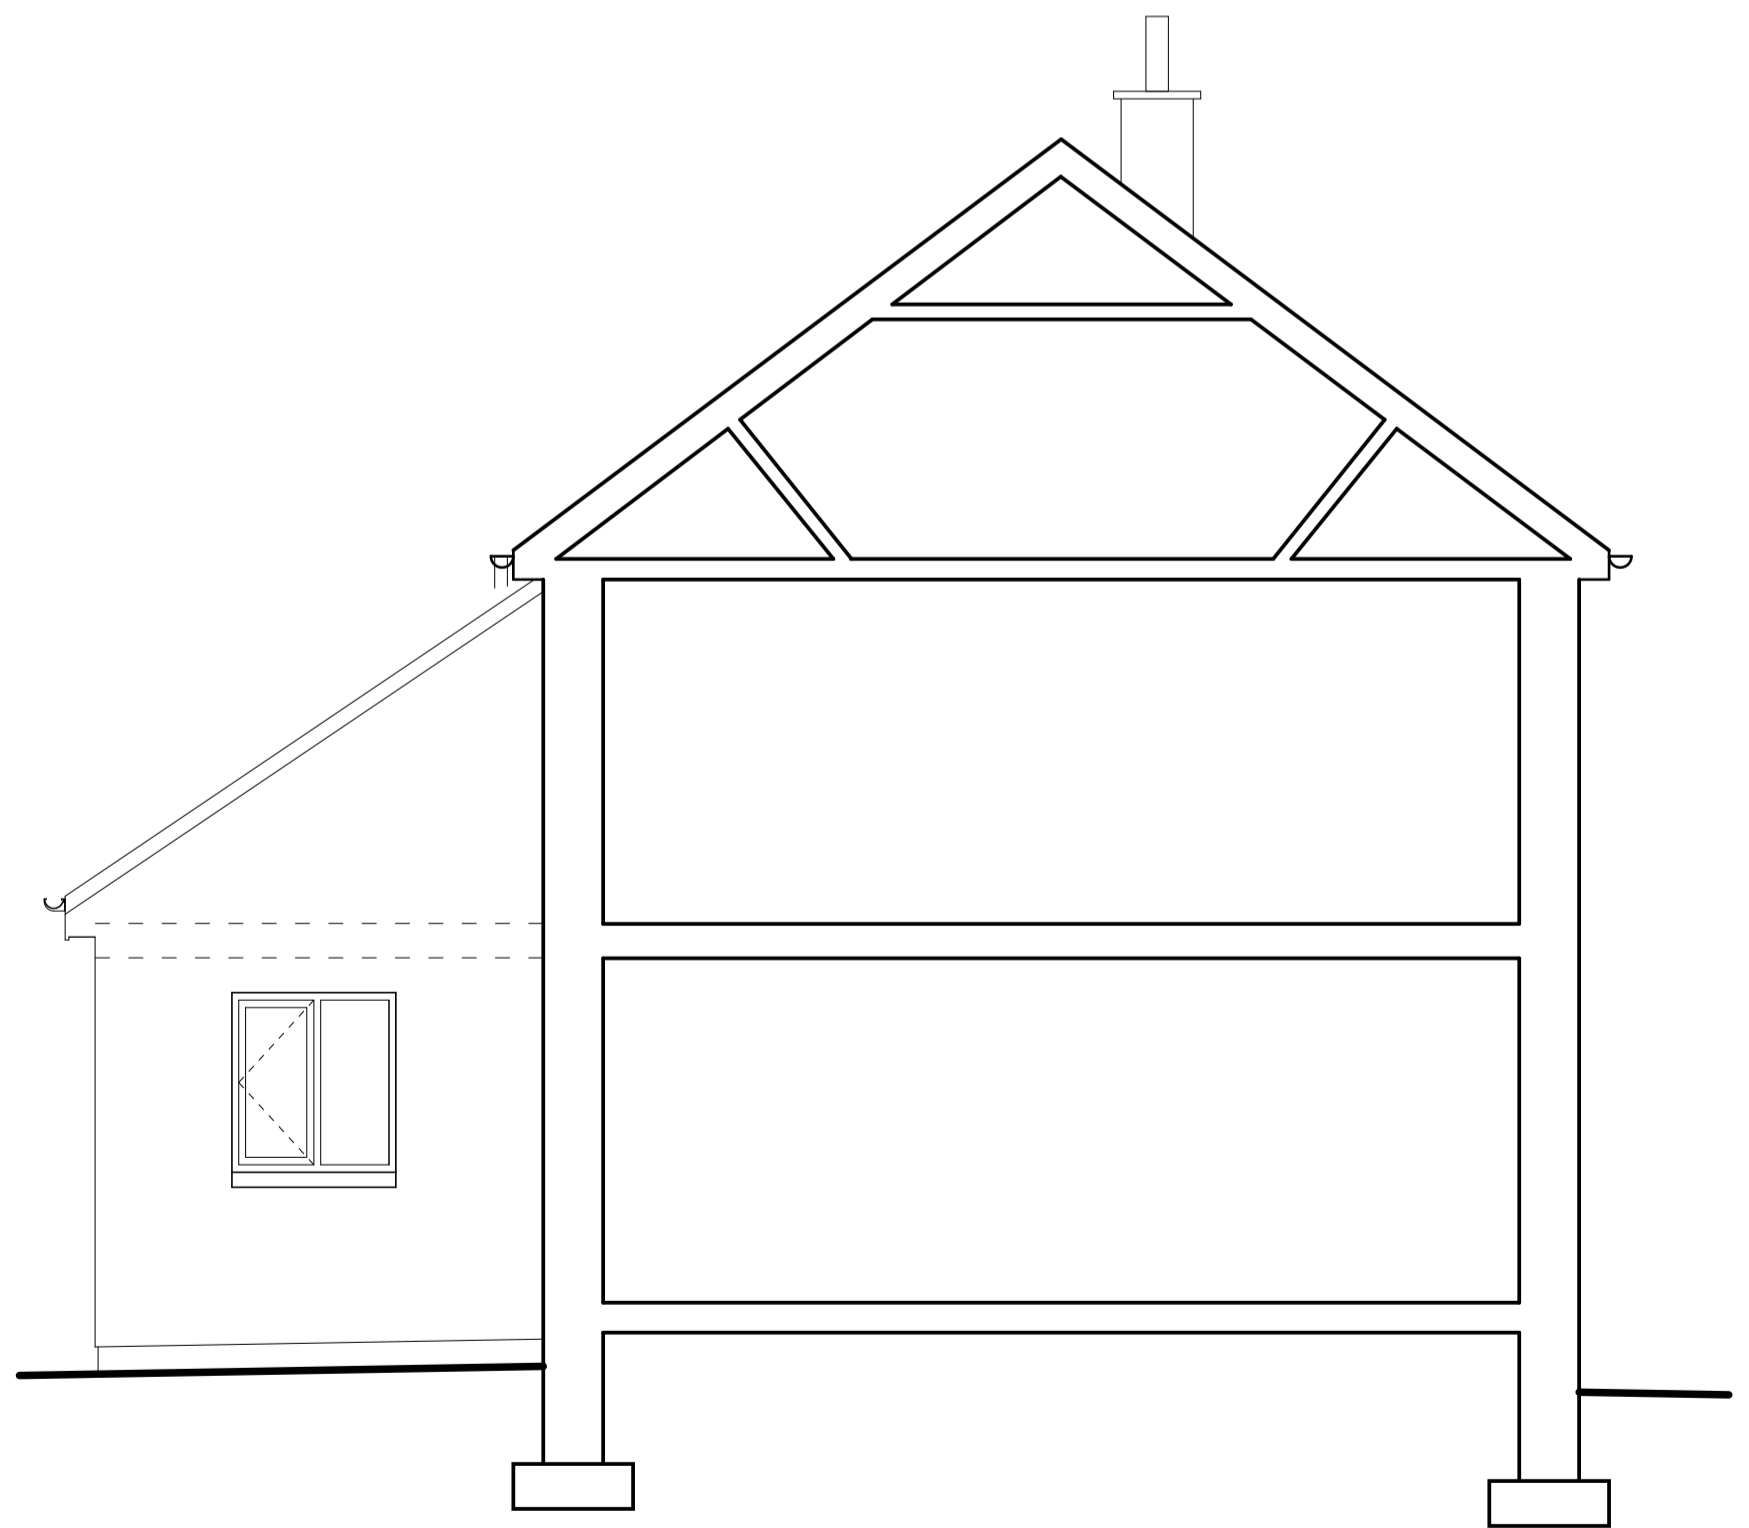

**PROPOSED GABLE ELEVATION**  
1:50

rev.	amendment	by	Checked	date

client	<b>MR. T HIGGINS</b>		
client's ref			
project	<b>11 WINTON AVENUE EAGLESHAM G76 0LE EAST RENFREWSHIRE</b>		
drawing	<b>PROPOSED ELEVATIONS</b>		
scale	1:50		
page size	A1	drawn	km
date	mar '21	checked	th
date	mar '21	date	mar '21
job ref	drawing num	rev	
119	AL007	-	

