



PLANNING

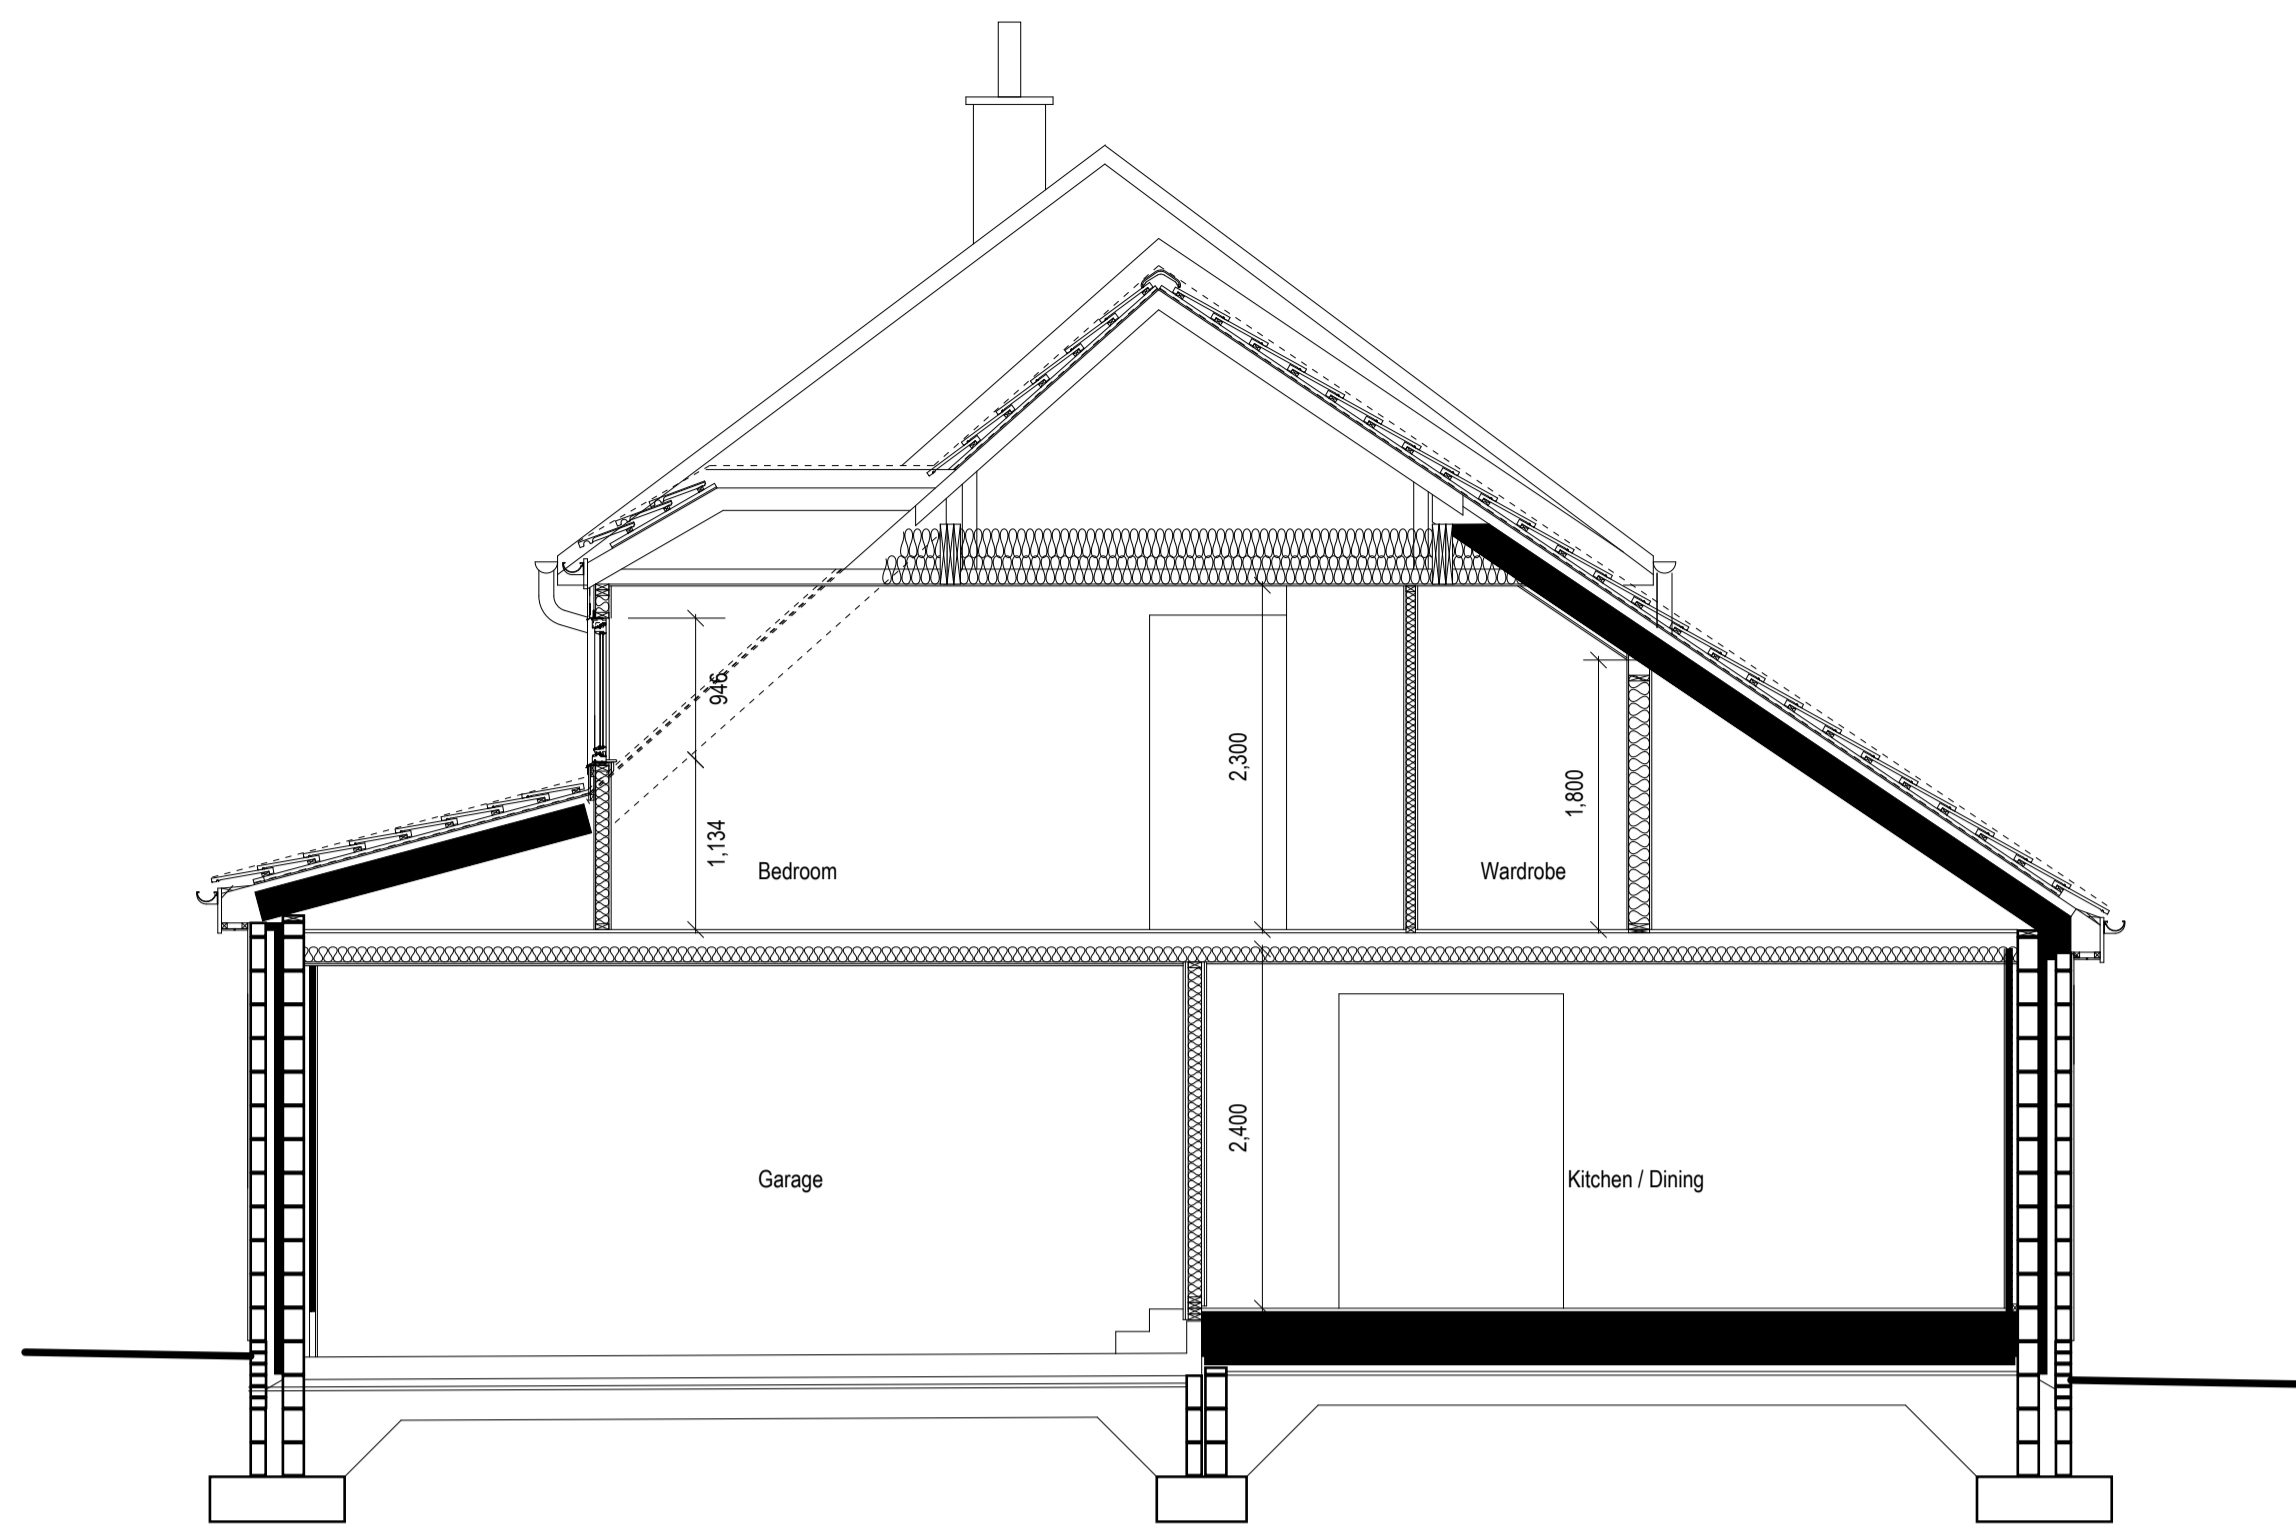

PROPOSED SECTION B-B

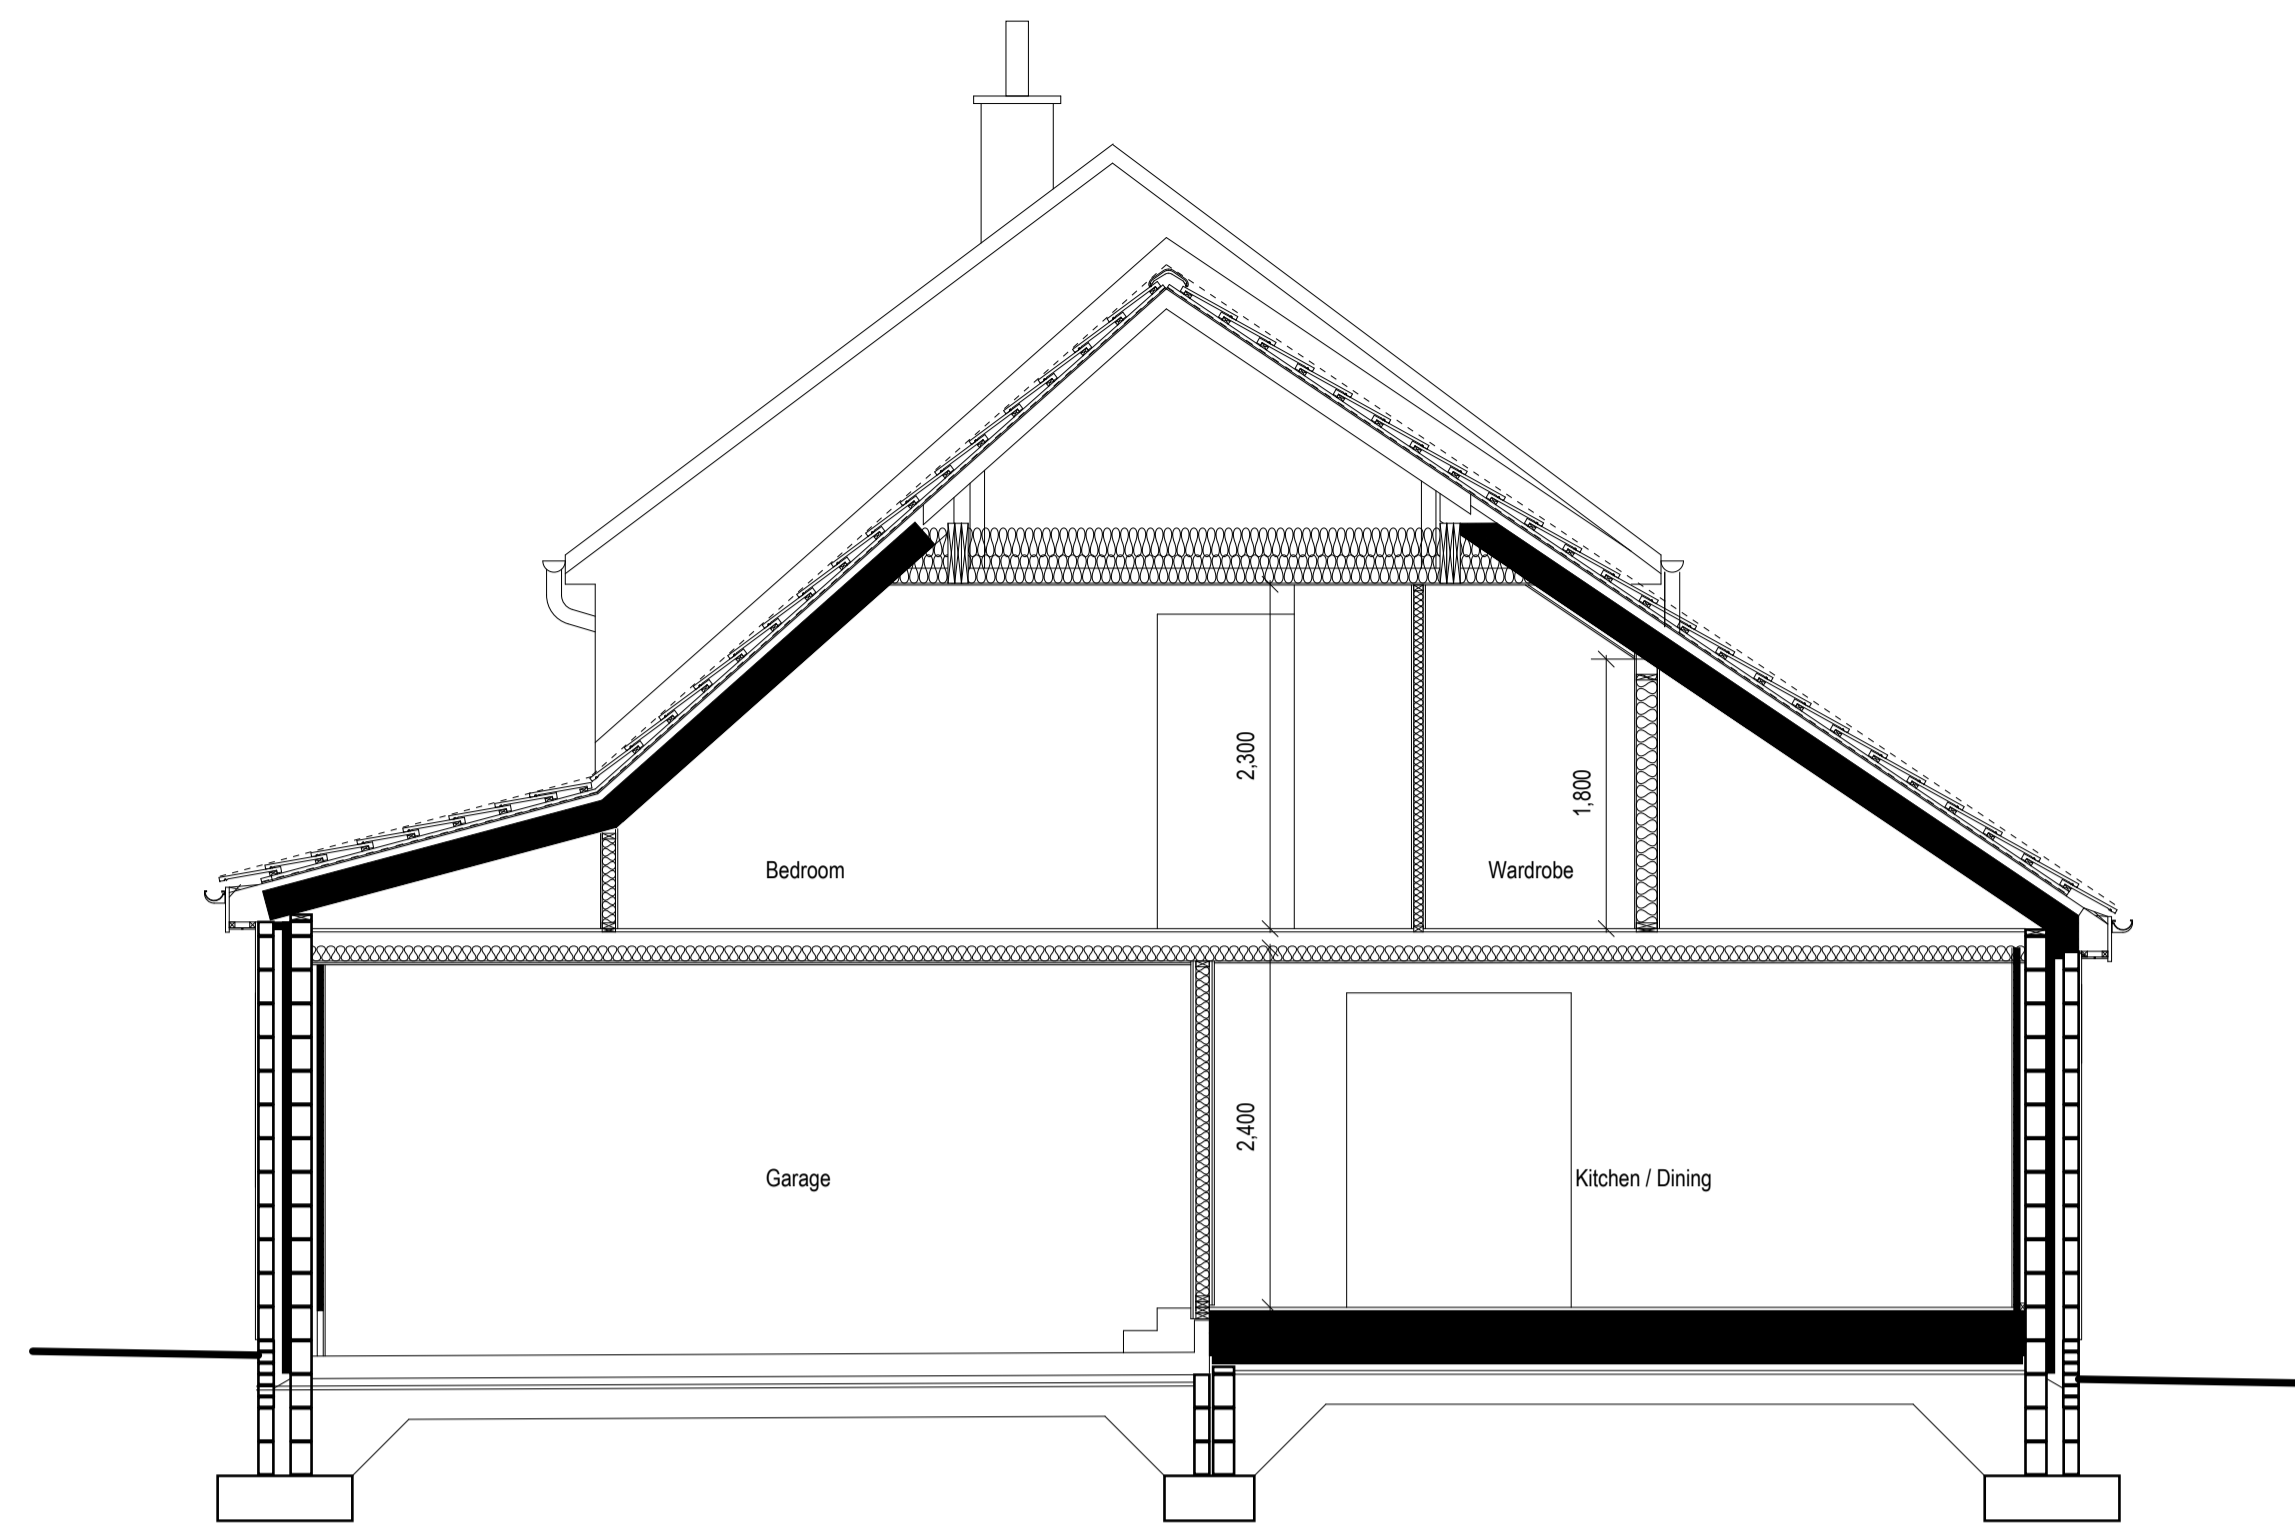

PROPOSED SECTION B-B

rev.	amendment	by	Checked	date

client	MR. T HIGGINS		
client's ref			
project	11 WINTON AVENUE EAGLESHAM G76 0LE EAST RENFREWSHIRE		
drawing	PROPOSED SECTIONS		
scale 1:50	drawn km	checked th	
page size A1	date mar '21	date mar '21	
job ref	drawing num		rev
119	AL08		-

