



All dimensions to be checked, prior to ordering of materials, or construction.
 Any queries or discrepancies, to be highlighted to A-Cubed Design immediately.
 All materials to be installed in accordance with manufacturers instructions.

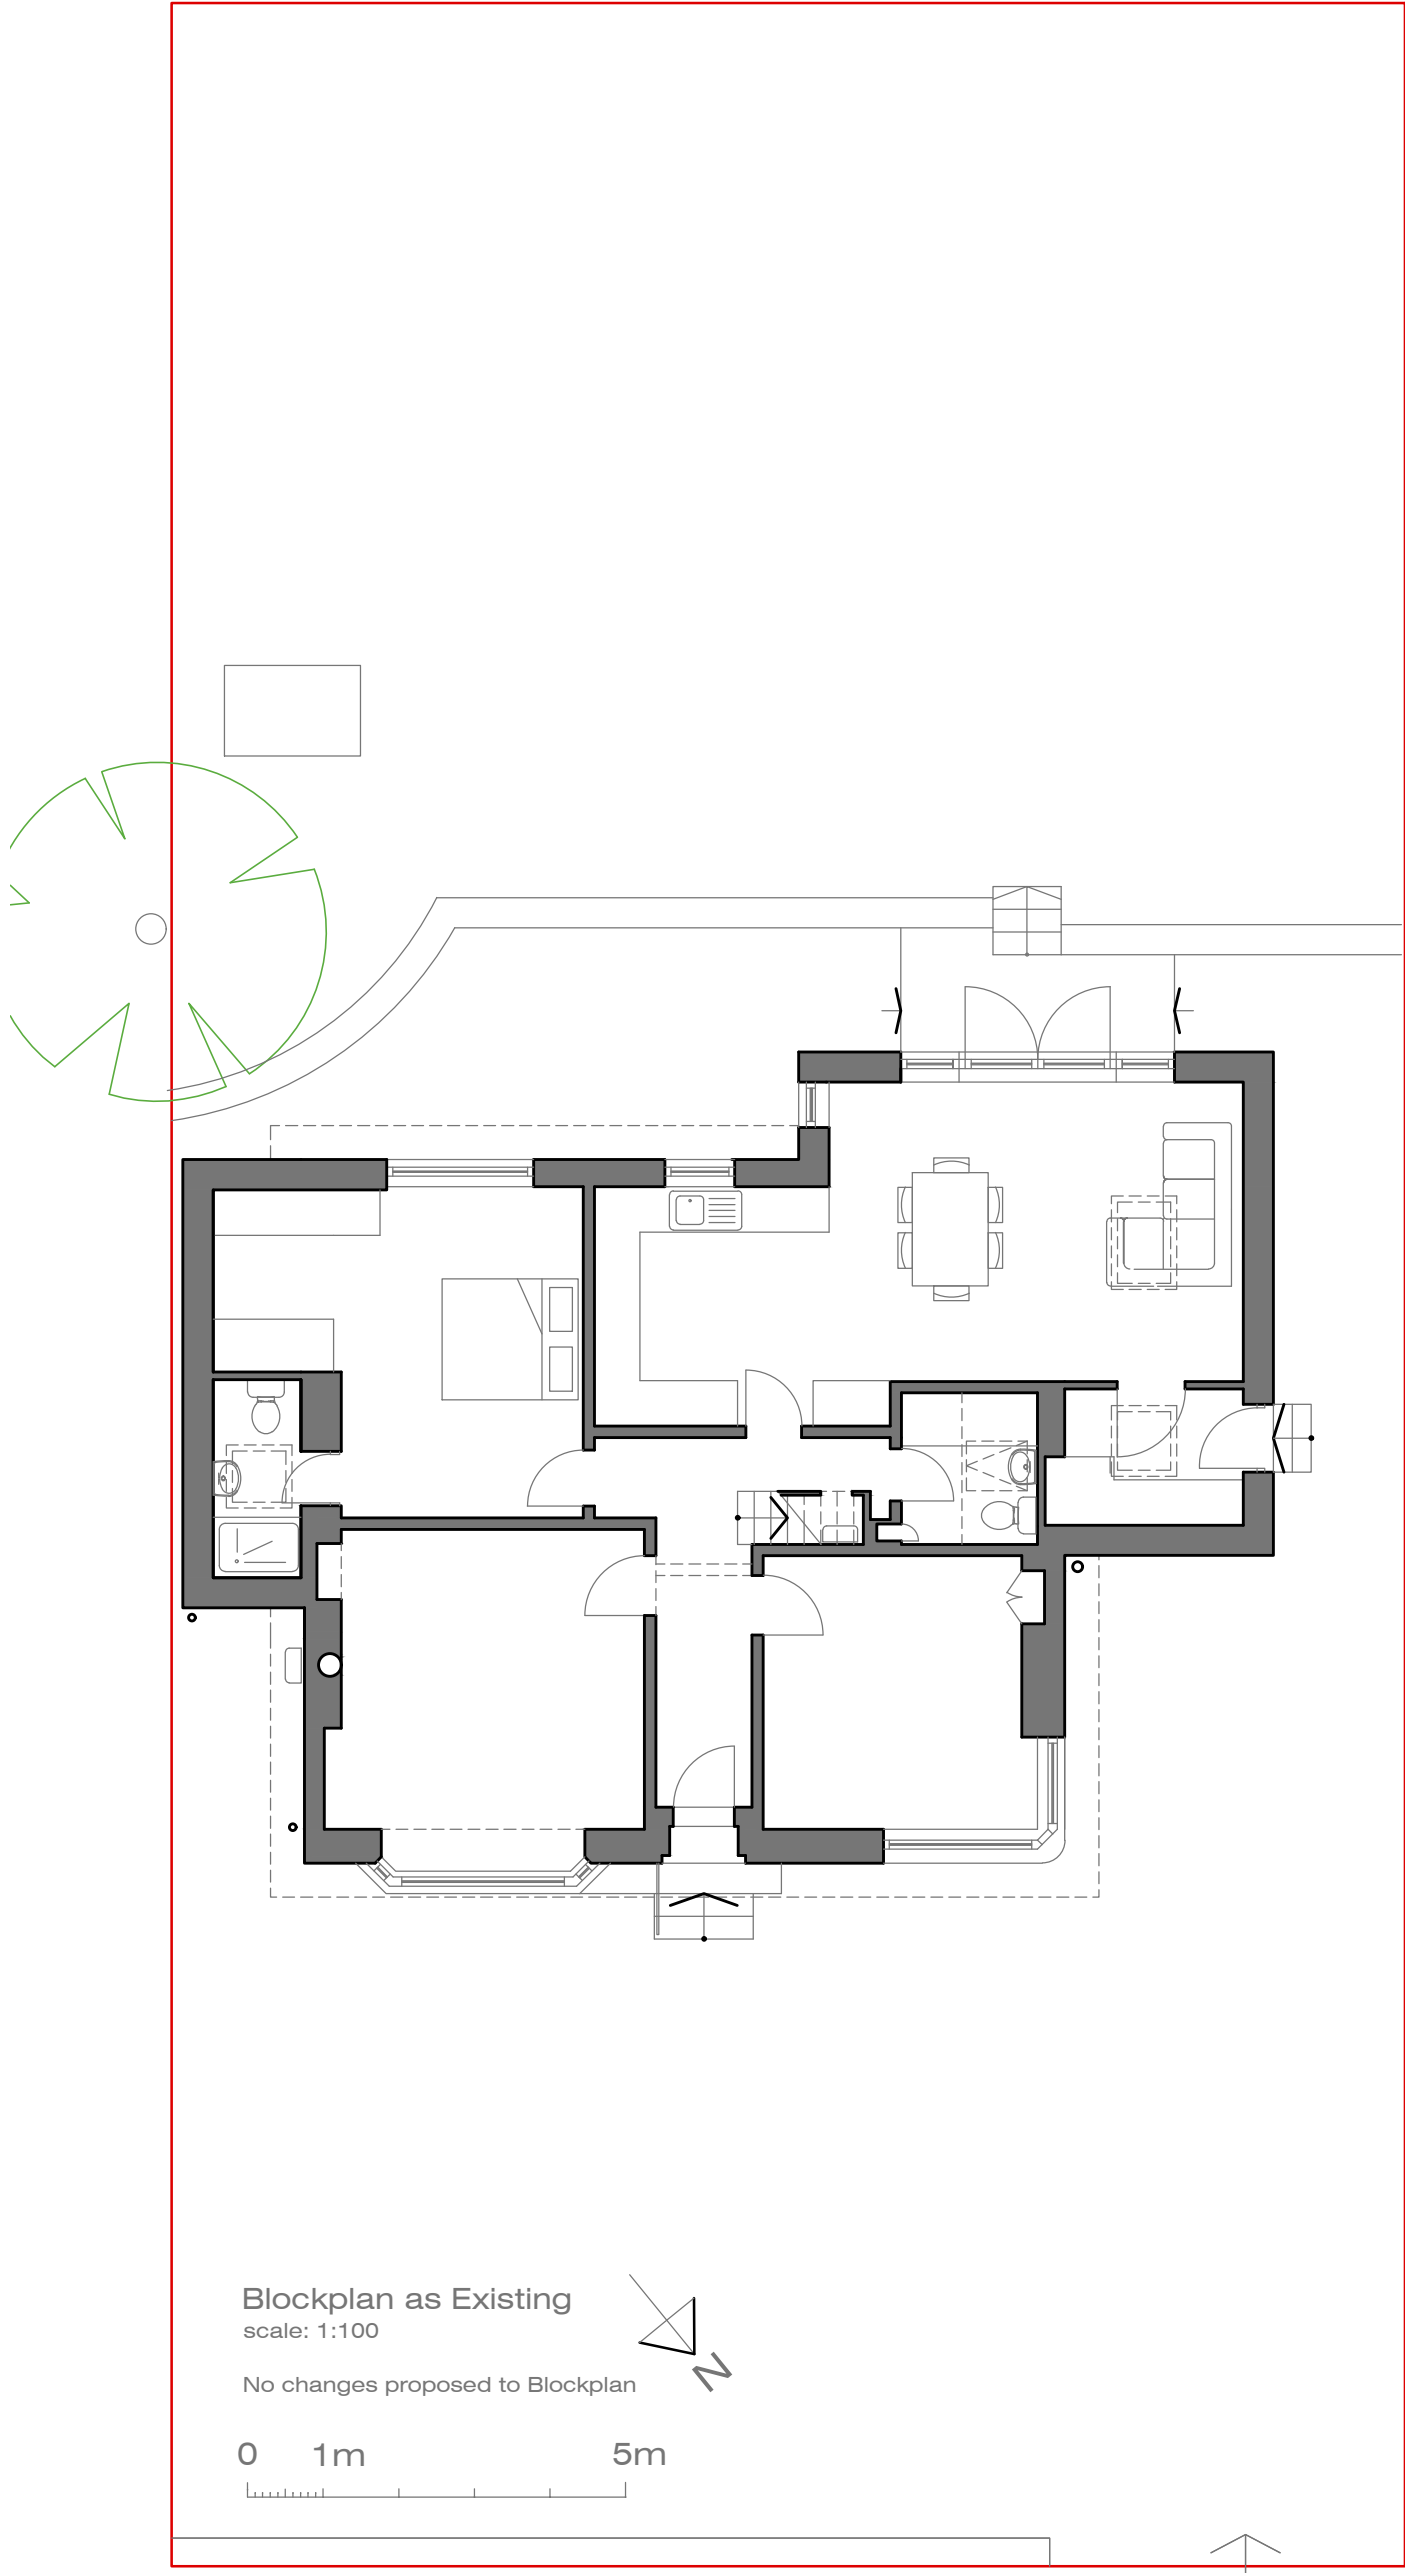

Blockplan as Existing
 scale: 1:100
 No changes proposed to Blockplan

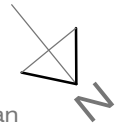

Rev	Date	Description
-----	------	-------------

planning

a³ design ltd
 architect
 amanda@a3online.co.uk
 07909 337 951

Clients:
 Mr and Mrs Ferguson
 Drawing title:
 Existing Block Plan
 Project:
 Proposed Dormer at
 131 Greenwood Road
 Ref: 1901-PL-002
 scale: 1:100@A3 date: Feb '21